


GENERAL NOTES:
 1. SEE SG001 FOR STRUCTURAL GENERAL NOTES.

 

N14 SECTION
 1 1/2"=1'-0"
 RE: J14/SF503




J14 SECTION
 3/4"=1'-0"



E14 SECTION
 3/4"=1'-0"

ISSUED FOR ADDENDUM 3
10-23-03

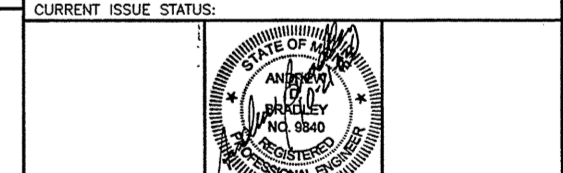

SMRT
 ARCHITECTURE ENGINEERING PLANNING
 144 Fore Street P.O. Box 618
 Portland, Maine 04104
 Tel. (207) 773-3846
 Fax. (207) 772-1070

THE GULF OF MAINE
RESEARCH INSTITUTE
 PORTLAND, MAINE

FRAMING
SECTIONS AND DETAILS

PROJECT: SF503
 SHEET No. SF503
 SCALE: AS NOTED
 DATE: 8-26-03
 PROJECT MANAGER: DRL
 GRAPHIC SCALE: 0"=1'-0"
 JOB CAP/DRAWN: SDL/TCH
 A/E OF RECORD: ADB
 SHEET No. SF503
 SHRT CAD FILE: SF503-03034
 PROJECT No. 03034