


Lawrence

Street

From original survey
Set "PK" Nail In Pavement

1" = 10' scale

Nadeau & Sons
12/5/03

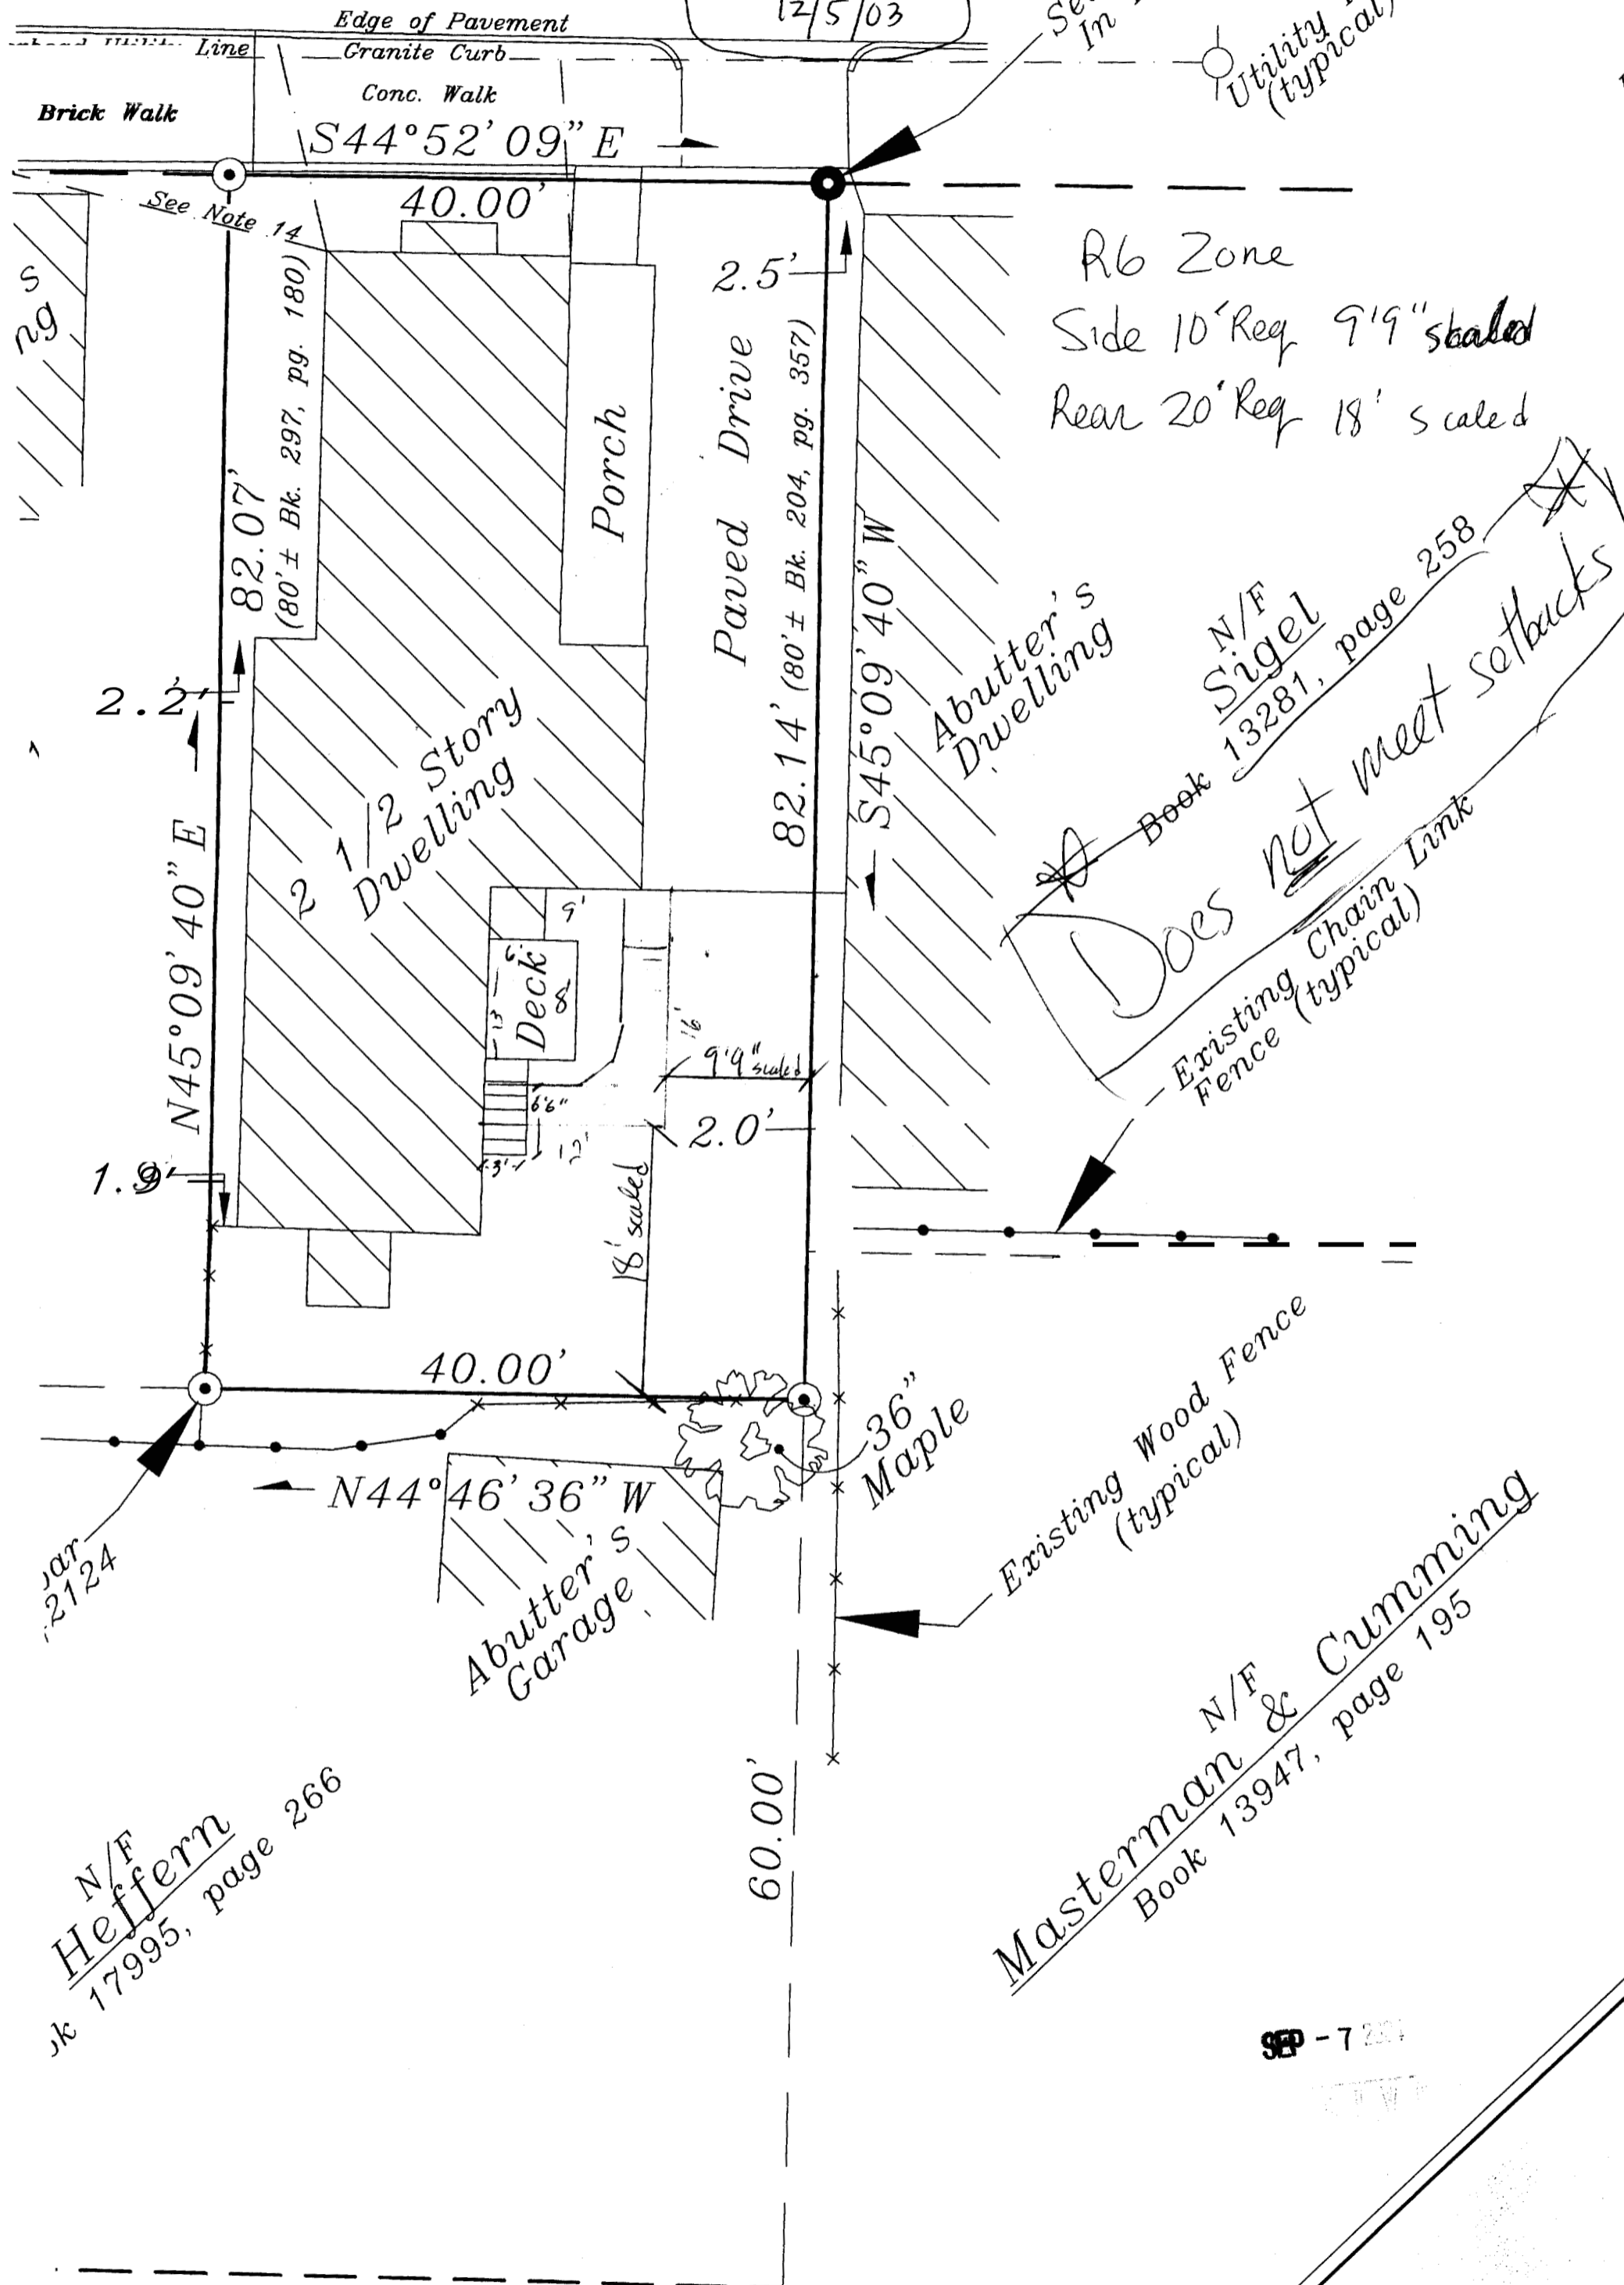

R6 Zone
Side 10' Req 9'9" scaled
Rear 20' Req 18' scaled

Does not meet setbacks
Existing Chain Link Fence (typical)

Existing Wood Fence (typical)

Masterman & Cumming
N/F Book 13947, page 195

Heffern
N/F Book 17995, page 266

SEP-7 2004