


Neill and Gunter  
DESIGN AND CONSULTING ENGINEERS

JOB NO. 25760 FILE NO. 2.1  
 JOB TITLE PORTLAND INT. MAR. TERM - RUBB BLDG FR  
 CLIENT CITY OF PORTLAND  
 PREPARED H. OLIVE DATE MAR 3/05 CHECKED DATE  
 SCALE SHEET OF

SOUTH & EAST WALLS.

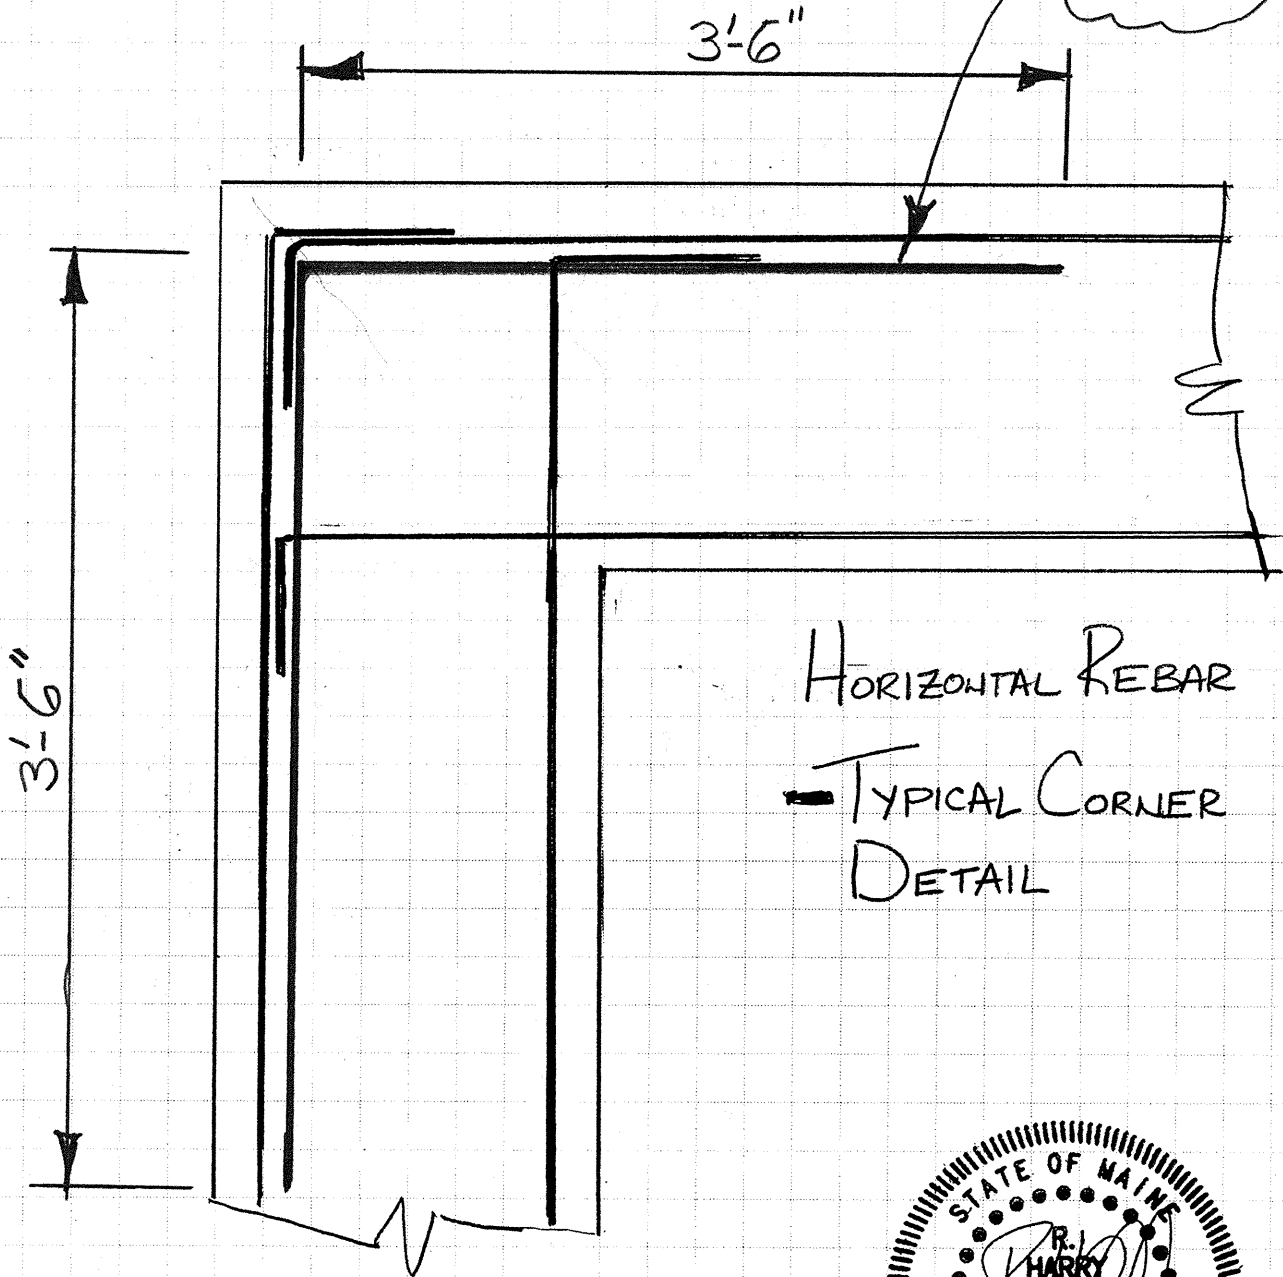

HORIZONTAL REBAR  
 TYPICAL CORNER  
 DETAIL



MARCH 6/05 MARCH 4/05