



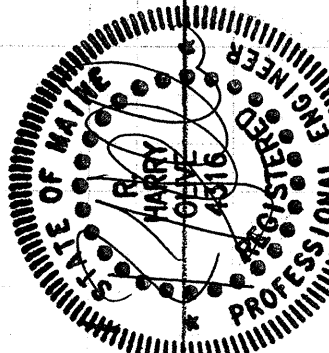

Neill and Gunter
 DESIGN AND CONSULTING ENGINEERS

JOB NO. 25760 FILE NO. 25760/2.1
 JOB TITLE PORTLAND INT. MAR. TERM. - RUBB BLDG F.D.N.
 CLIENT CITY OF PORTLAND
 PREPARED H.O. OLIVE DATE MAR 6/05 CHECKED DATE
 SCALE SHEET OF

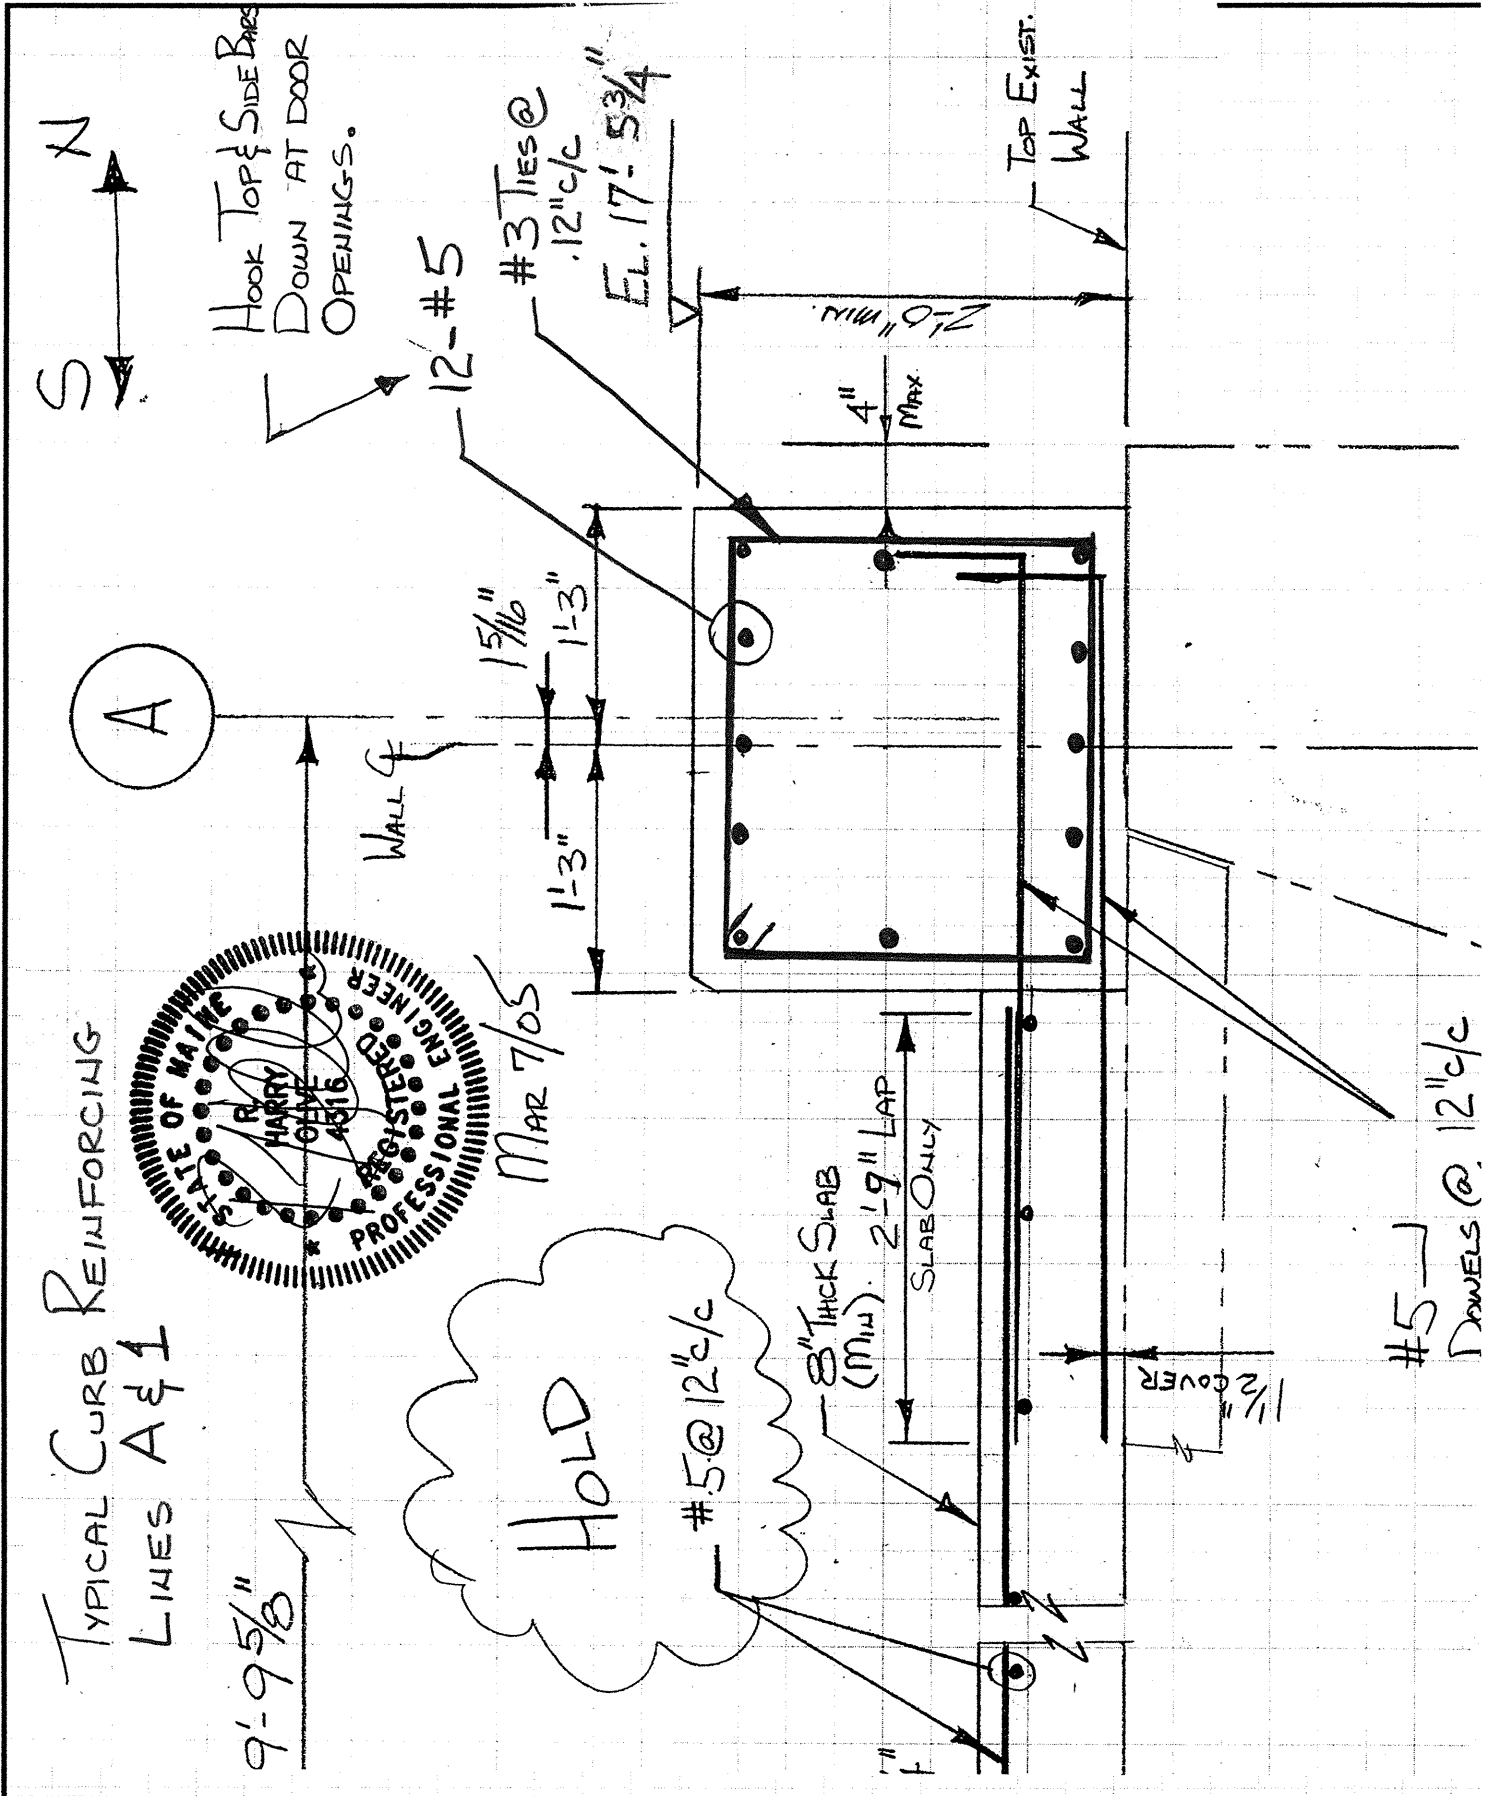

TYPICAL CURB REINFORCING LINES A & I

9'-9 5/8"

HOLD
 #5 @ 12" c/c

8" THICK SLAB (MIN) 2'-9" LAP SLAB ONLY

1/2" COVER

#5 Dowels @ 12" c/c

Hook Top & Side Bars DOWN AT DOOR OPENINGS.

12-#5
 #3 TIES @ 12" c/c
 EL. 17'-5 3/4"

TOP EXIST. WALL

2'-0" MIN.

4" Max.

A

WALL

1'-3"
 1'-3"
 1'-3"
 1 5/16"

MAR 7/05

N
 S