


Neill and Gunter
DESIGN AND CONSULTING ENGINEERS

JOB NO. 25760 FILE NO. 25760/2.1
JOB TITLE PORTLAND INT. MARINE TERM - RUBB BLDG.
CLIENT CITY OF PORTLAND
PREPARED H. OLIVE DATE MAR 7/05 CHECKED DATE
SCALE SHEET 1 OF 1

RUBB BLDG FOUNDATION

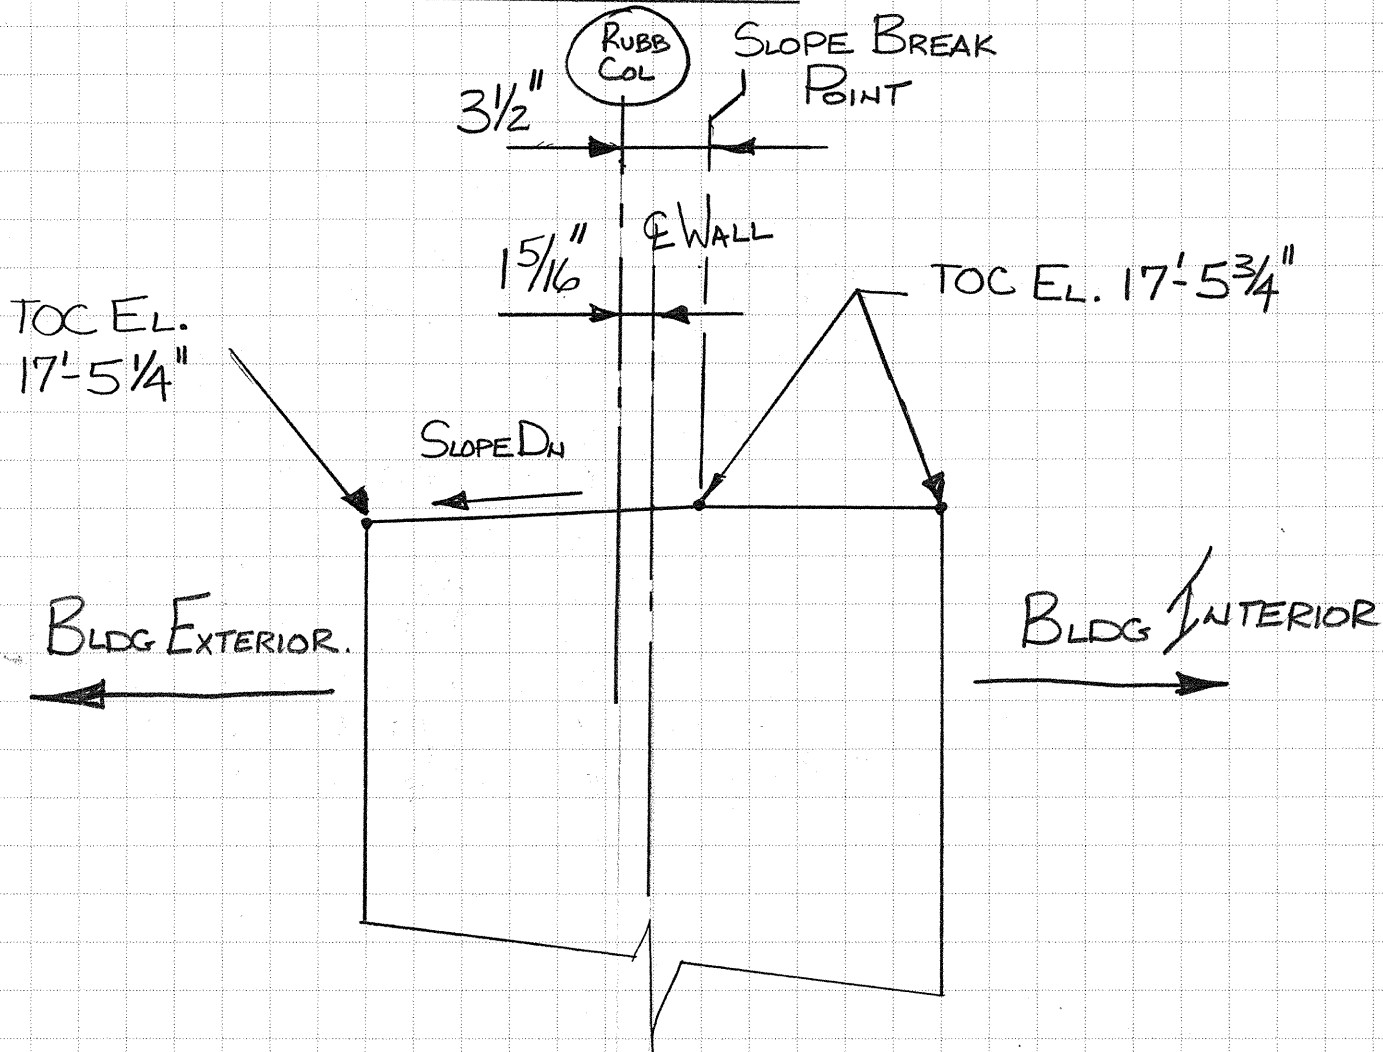

SECTION THROUGH SILL
AT OVERHEAD DOOR.