



Williams Scotsman, Inc.
48 Dick Tracy Drive
Pelham, NH 03076-2154

Your Williams Scotsman Representative
Scott Nelson
Phone: Ext.
Fax: 603-882-7245
Email: scott.nelson@willscot.com
Toll Free: 800-782-1500

Contract Number:890341


Revision: 6
Date: June 12, 2018



Permitting and Inspections Department
Approved with Conditions
07/16/2018

Floorplan

36' x 10' Mobile Office

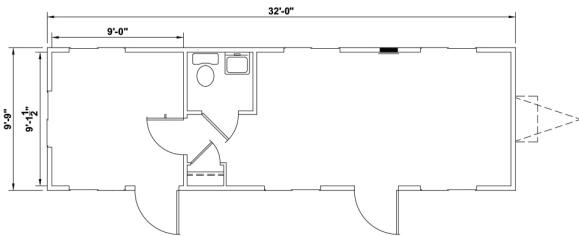

Dimensions

- 36' Long (including hitch)
- 32' Box size
- 10' Wide
- 8' Ceiling height

Exterior Finish

- Aluminum siding
- I-Beam frame
- Standard drip rail gutters

Interior Finish

- Paneled walls
- Vinyl tile floor
- Gypsum or T-grid suspended ceiling

Electric

- Fluorescent ceiling lights
- Breaker panel

Heating/Cooling

- Electric baseboard heat and thru-wall AC unit or HVAC

Windows/Doors

- Horizontal slider windows
- (2) Vision panel door with standard lock or (2) steel door with dead bolt lock

Other

- Private office(s)
- Optional restroom

* Photos are representational; actual products vary. Additional floor plans and specifications may vary from those shown and are subject to in-stock availability

800.782.1500 | willscot.com