



- NOTES:**
1. WITHIN QUEUE AREA, QUEUE ACCESS LANE, AND AT RECEIVING STATION DEMOLISH PAVEMENT AND PROVIDE TYPE A AGGREGATE BASE AND REFER TO PAVEMENT SECTION, SHEET C400, FOR PAVEMENT THICKNESS.
 2. FOR RIM ELEVATIONS OF CATCH BASINS, SEWER MANHOLES AND DRAIN MANHOLES, SEE SCHEDULES ON UTILITY PLANS.
 3. REFER TO LANDSCAPING PLANS FOR NON-PAVED SURFACES.

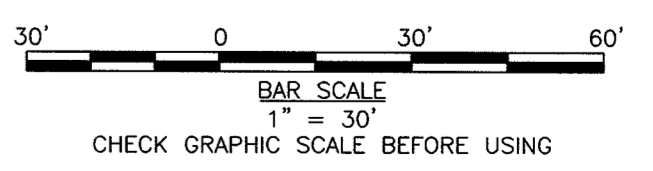

MLLW = 0.00 FT = -4.57 FT NGVD 1929 (CITY DATUM)

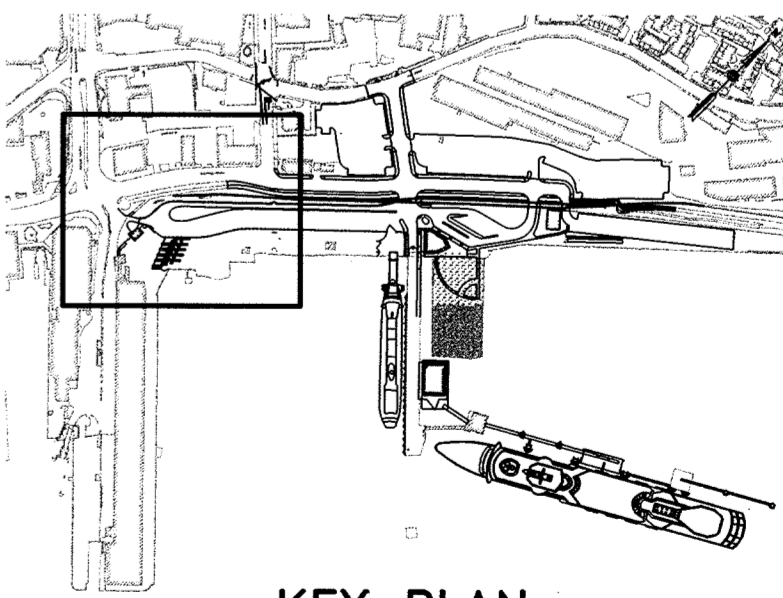

DATE: 1/14/05
SIGNATURE: [Signature]
P.E. NUMBER: 9708

DATE	BY	PROJ. MANAGER	PAUL POTTE
01/14/05	ABC	DAS	DAS
01/14/05	BSS	DAS	DAS
01/14/05	BSS	DAS	DAS

CITY OF PORTLAND
OCEAN GATEWAY PHASE 1
GRADING PLAN - 1

C207