


MLLW = 0.00 FT = -4.57 FT NGVD 1929 (CITY DATUM)

BID ALTERNATES:

- ALTERNATE 6. TYPE 1 GRANITE CURB AT RECEIVING STATION AND SIDEWALK EAST OF RECEIVING STATION.
- ALTERNATE 7. CONCRETE PAVERS AT SIDEWALK EAST OF RECEIVING STATION.
- ALTERNATE 14. SURFACE COURSE PAVEMENT ON CITY STREETS (SEE SHEET C400 FOR DETAIL).

WOODARD & CURRAN
 Engineering • Science • Operations
 41 Hutchins Drive • Portland, Maine 04102

STATE OF MAINE
 DEPARTMENT OF TRANSPORTATION
 PROJECT NUMBER 009215.00
 PIN 009215.00

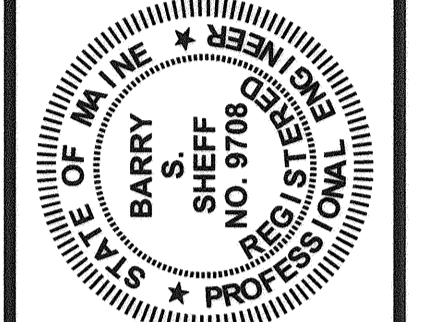

Barry S. Sheff
 SIGNATURE
 9708
 P.E. NUMBER
 10/11/04
 DATE

PROJ. MANAGER	PAUL POTTLE	DATE
DESIGN-DETAILED	DAS	10/11/04
CHECKED-REVIEWED	DAS	10/11/04
DESIGN-DETAILED2	DAS	
DESIGN-DETAILED3		
REVISIONS 1		
REVISIONS 2		
REVISIONS 3		
REVISIONS 4		
FIELD CHANGES		

CITY OF PORTLAND
 OCEAN GATEWAY PHASE 1
 GRADING PLAN - 3

C209
 ALT.
 18 OF 288