



Filename: O:\203438 Ocean Gateway - Phase 1 Engineering\Project Deliverables\2004-10-27_issued for BID\CAD Drawings\Civil\20343802-C300A_XSEC.dwg, Oct 11, 2004 - 9:36am

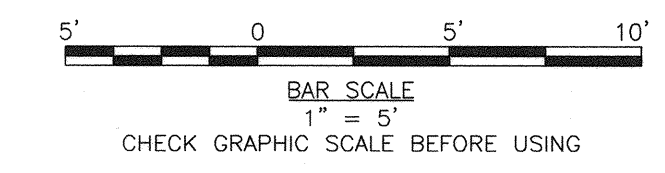

MLLW = 0.00 FT = -4.57 FT NGVD 1929 (CITY DATUM)

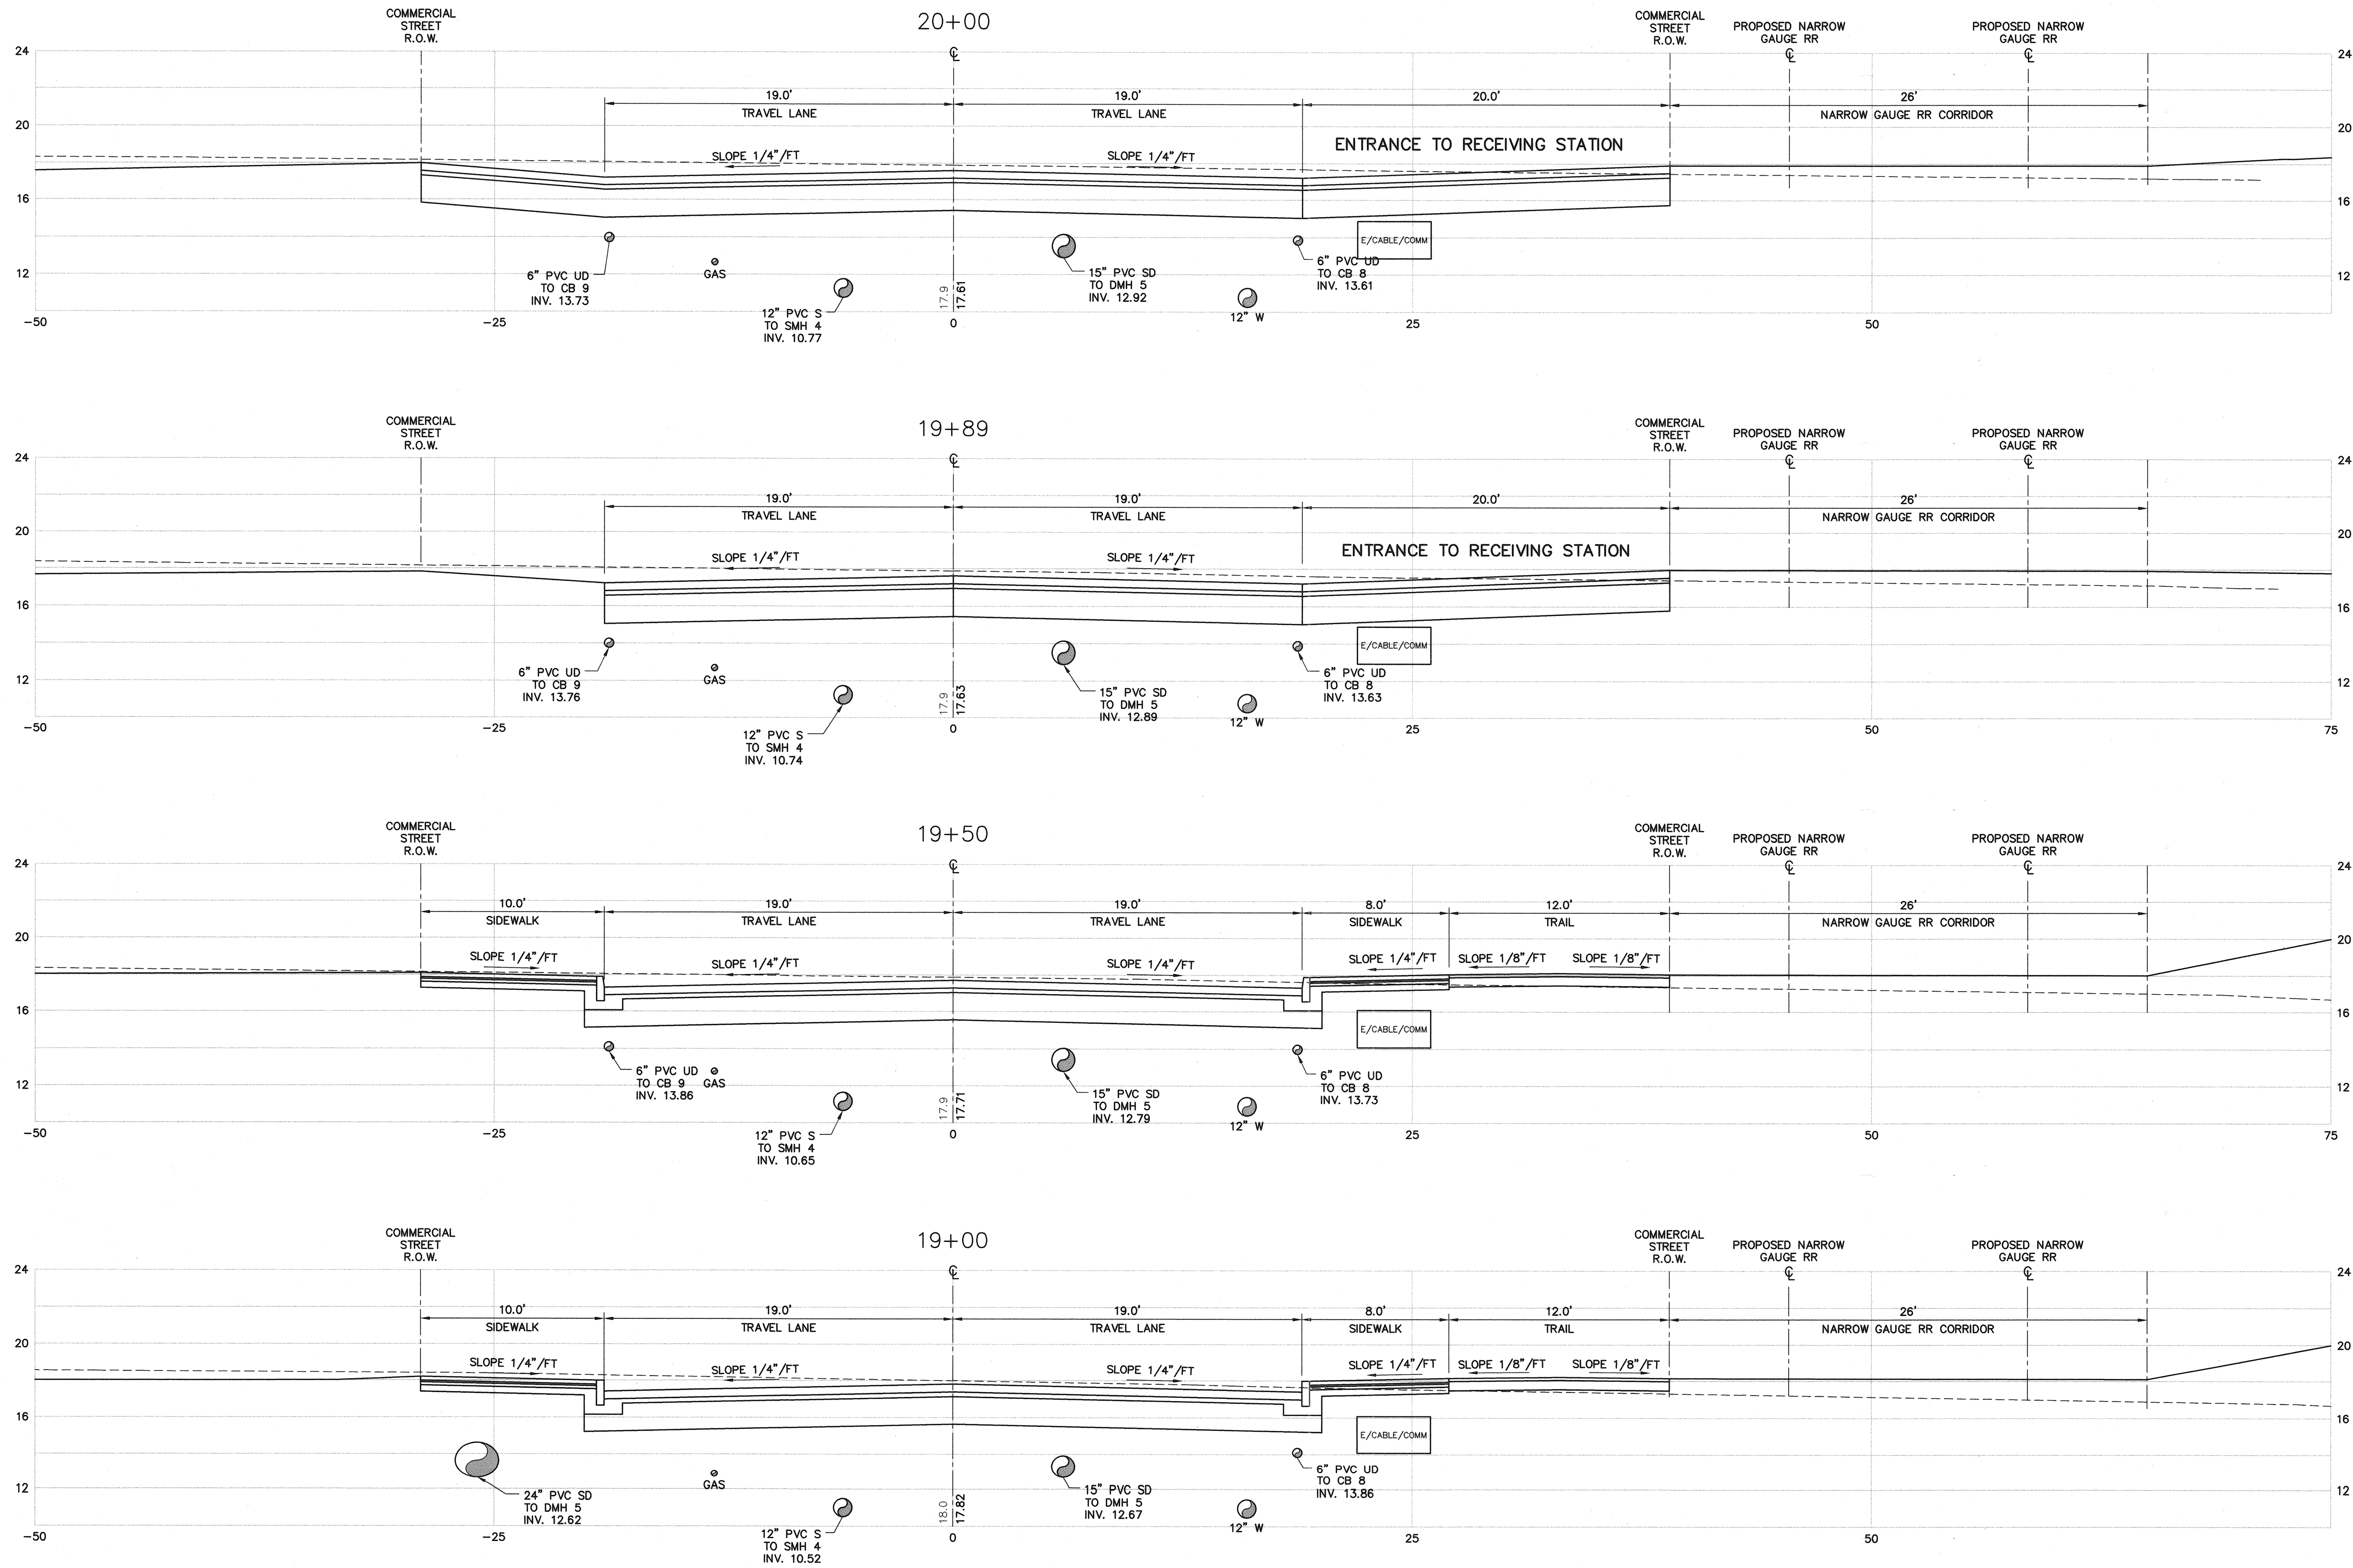

STATE OF MAINE
DEPARTMENT OF TRANSPORTATION
PROJECT NUMBER 009215.00
PIN 009215.00

WOODARD & CURRAN
Engineering • Science • Operations
41 Hutchins Drive - Portland, Maine 04102

STATE OF MAINE
PAUL POTTLE
S. BARRY
S. SHEFF
P.E. NO. 9708
REGISTERED PROFESSIONAL ENGINEER

Signature: Paul Pottle
SIGNATURE
9/7/08
P.E. NUMBER
10/11/04
DATE

PROJ. MANAGER	DATE
PAUL POTTLE	10/11/04
DESIGN-DETAILED	10/11/04
CHECKED-REVIEWED	
DESIGN-DETAILED	
DESIGN-DETAILED	
REVISIONS 1	
REVISIONS 2	
REVISIONS 3	
REVISIONS 4	
FIELD CHANGES	

CITY OF PORTLAND
OCEAN GATEWAY PHASE 1
COMMERCIAL STREET CROSS SECTIONS
STA. 19+00 TO STA. 20+00

C305