


CARROLL ASSOCIATES
 75 MARKET STREET PORTLAND, ME 04101
 207.772.1552 carroll@maine.net
 Landscape Architects

STATE OF MAINE
 DEPARTMENT OF TRANSPORTATION
 PROJECT NUMBER 009215.00
 PIN 009215.00

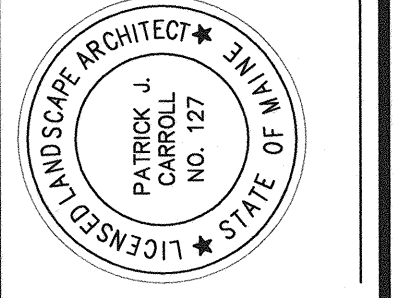

DATE: 10/27/04
 BY: PC
 PROJ. MGR: PAUL POTTLE
 DESIGN-DETAILED
 CHECKED-REVIEWED
 DESIGNED-DETAILED
 DESIGNED-DETAILED
 REVISIONS 1
 REVISIONS 2
 REVISIONS 3
 REVISIONS 4
 FIELD CHANGES

SIGNATURE: [Signature]
 P.E. NUMBER: 0127
 DATE: 10/19/04

CITY OF PORTLAND
 OCEAN GATEWAY PHASE 1
 SITE IMPROVEMENTS PLAN
 SOUTH-WEST

L103 ALT.
 SHEET 55 of 288

NOTE:
 ALTERNATE #3 INCLUDES UPGRADE OF 4-FOOT CHAIN LINK FENCING ALONG RR TRACKS TO ORNAMENTAL METAL AS INDICATED ON PLAN AND DETAIL #4
 ALL OTHER FENCING TO REMAIN CHAIN LINK AS INDICATED.

A WATERFRONT- SOUTH
 SCALE: 1" = 30'-0"

Filename: