





CONTROL PANEL
NOT TO SCALE

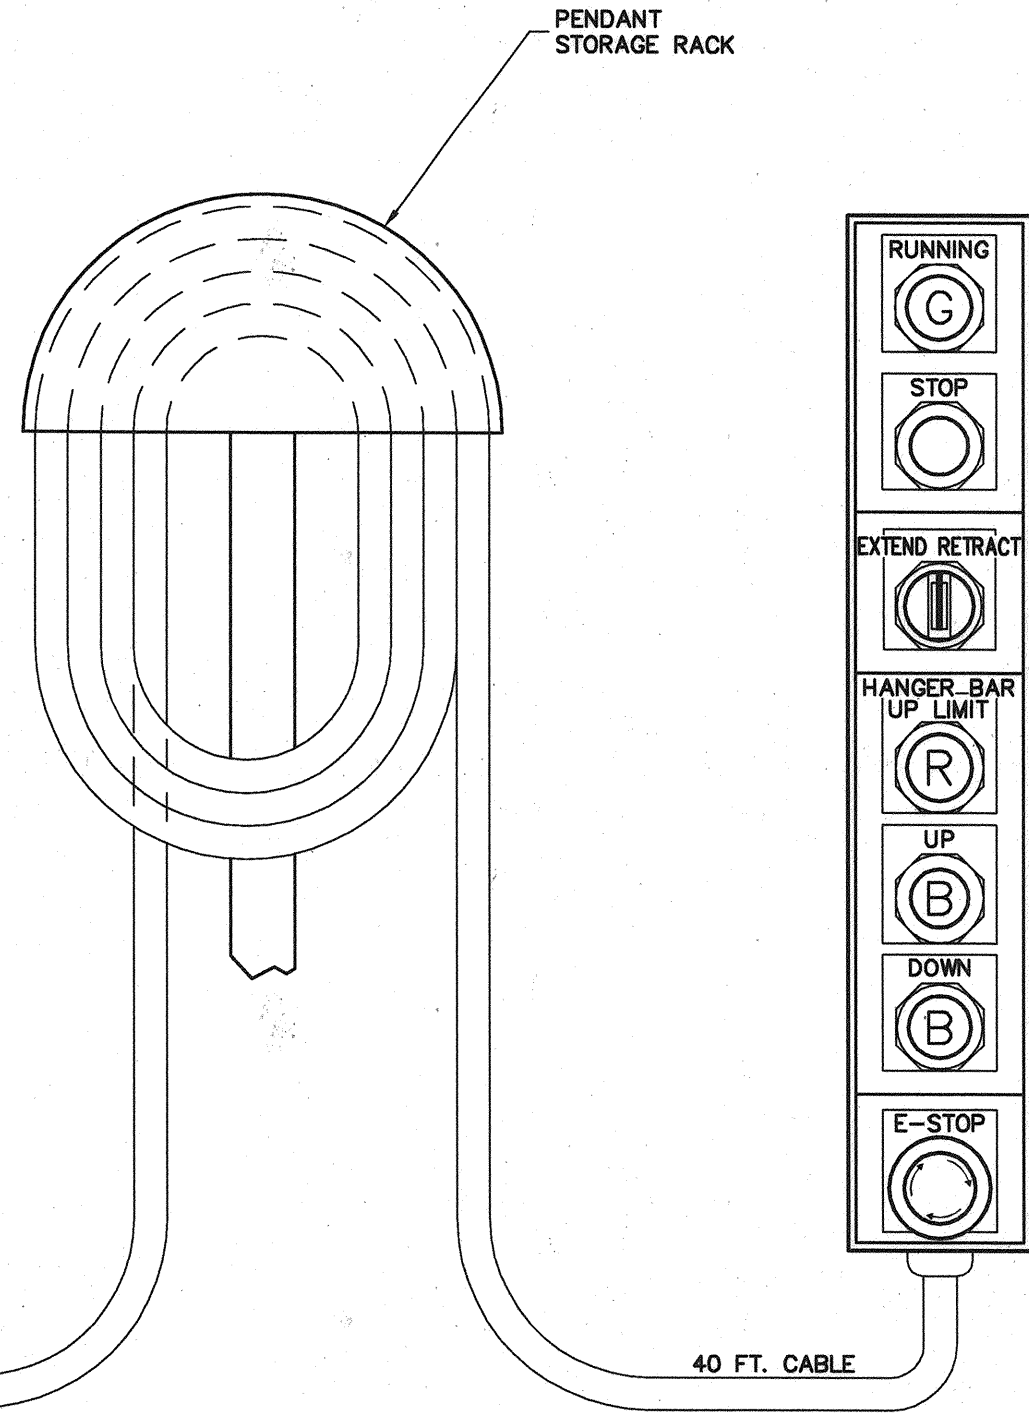


PENDANT
NOT TO SCALE

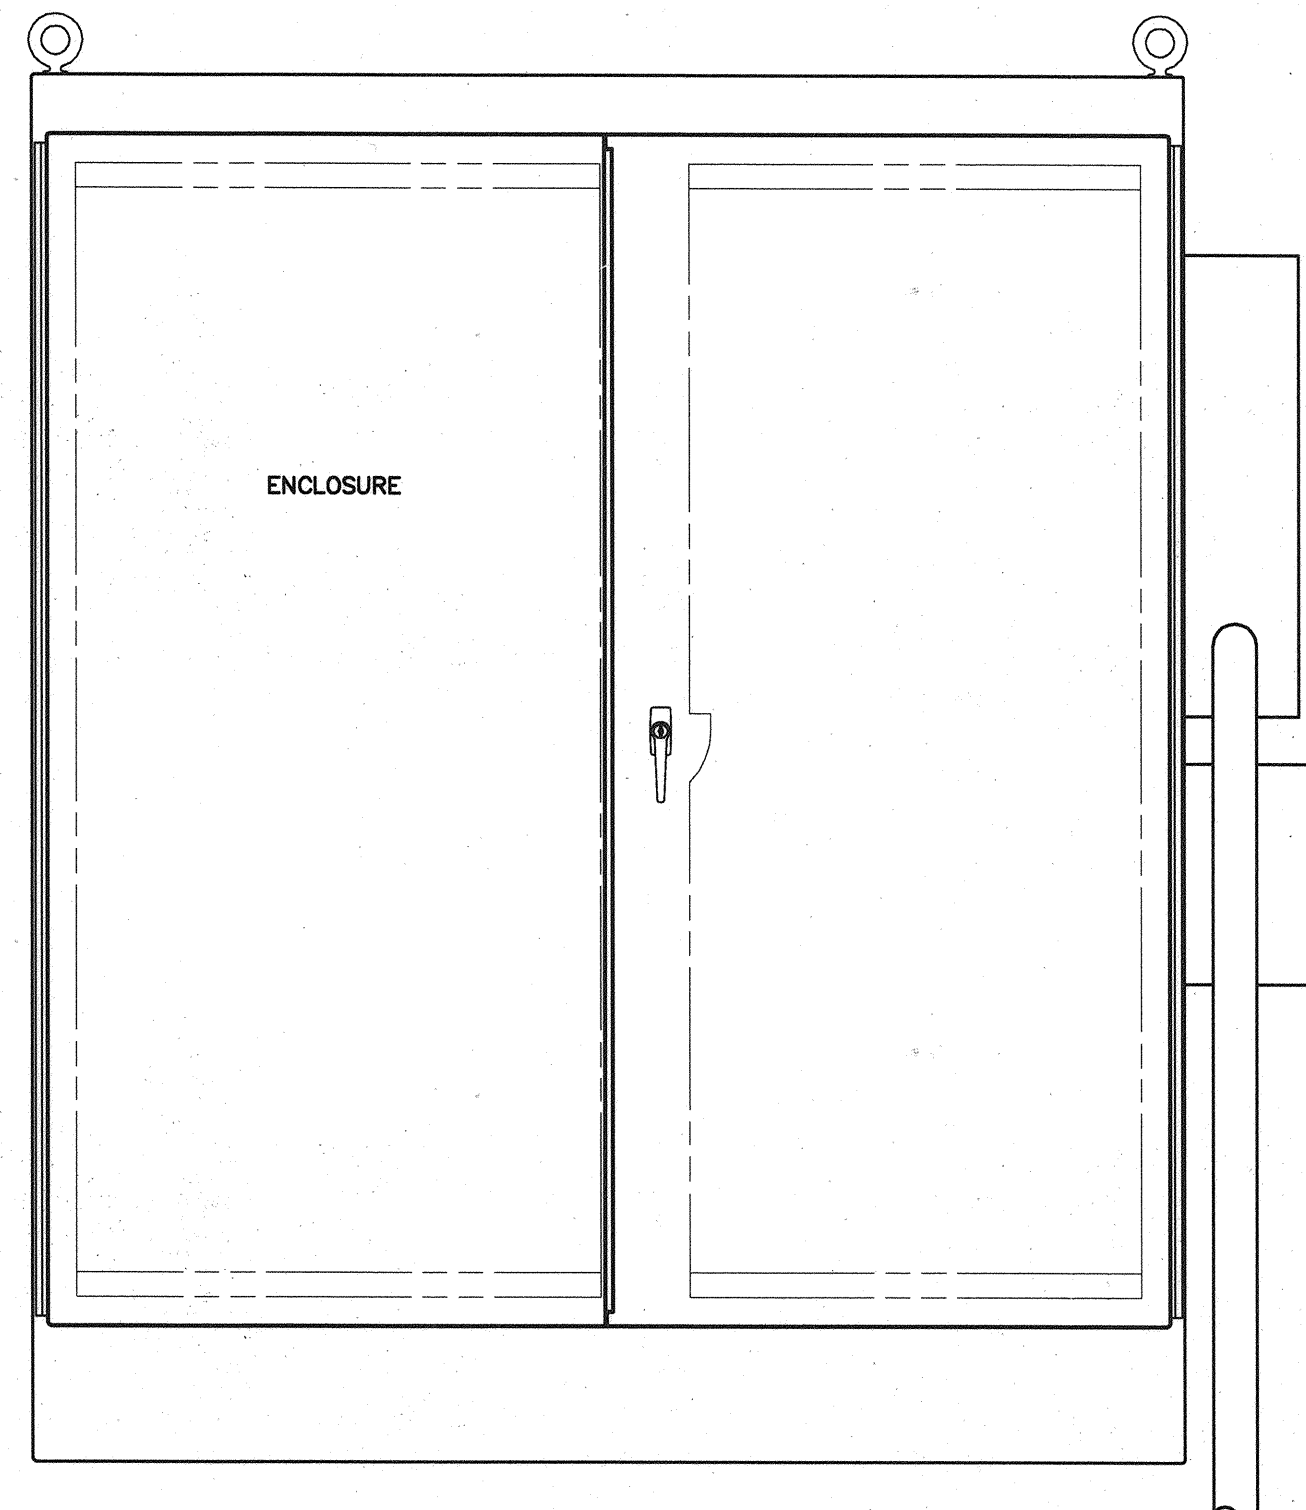

HYDRAULIC POWER UNIT ENCLOSURE
NOT TO SCALE

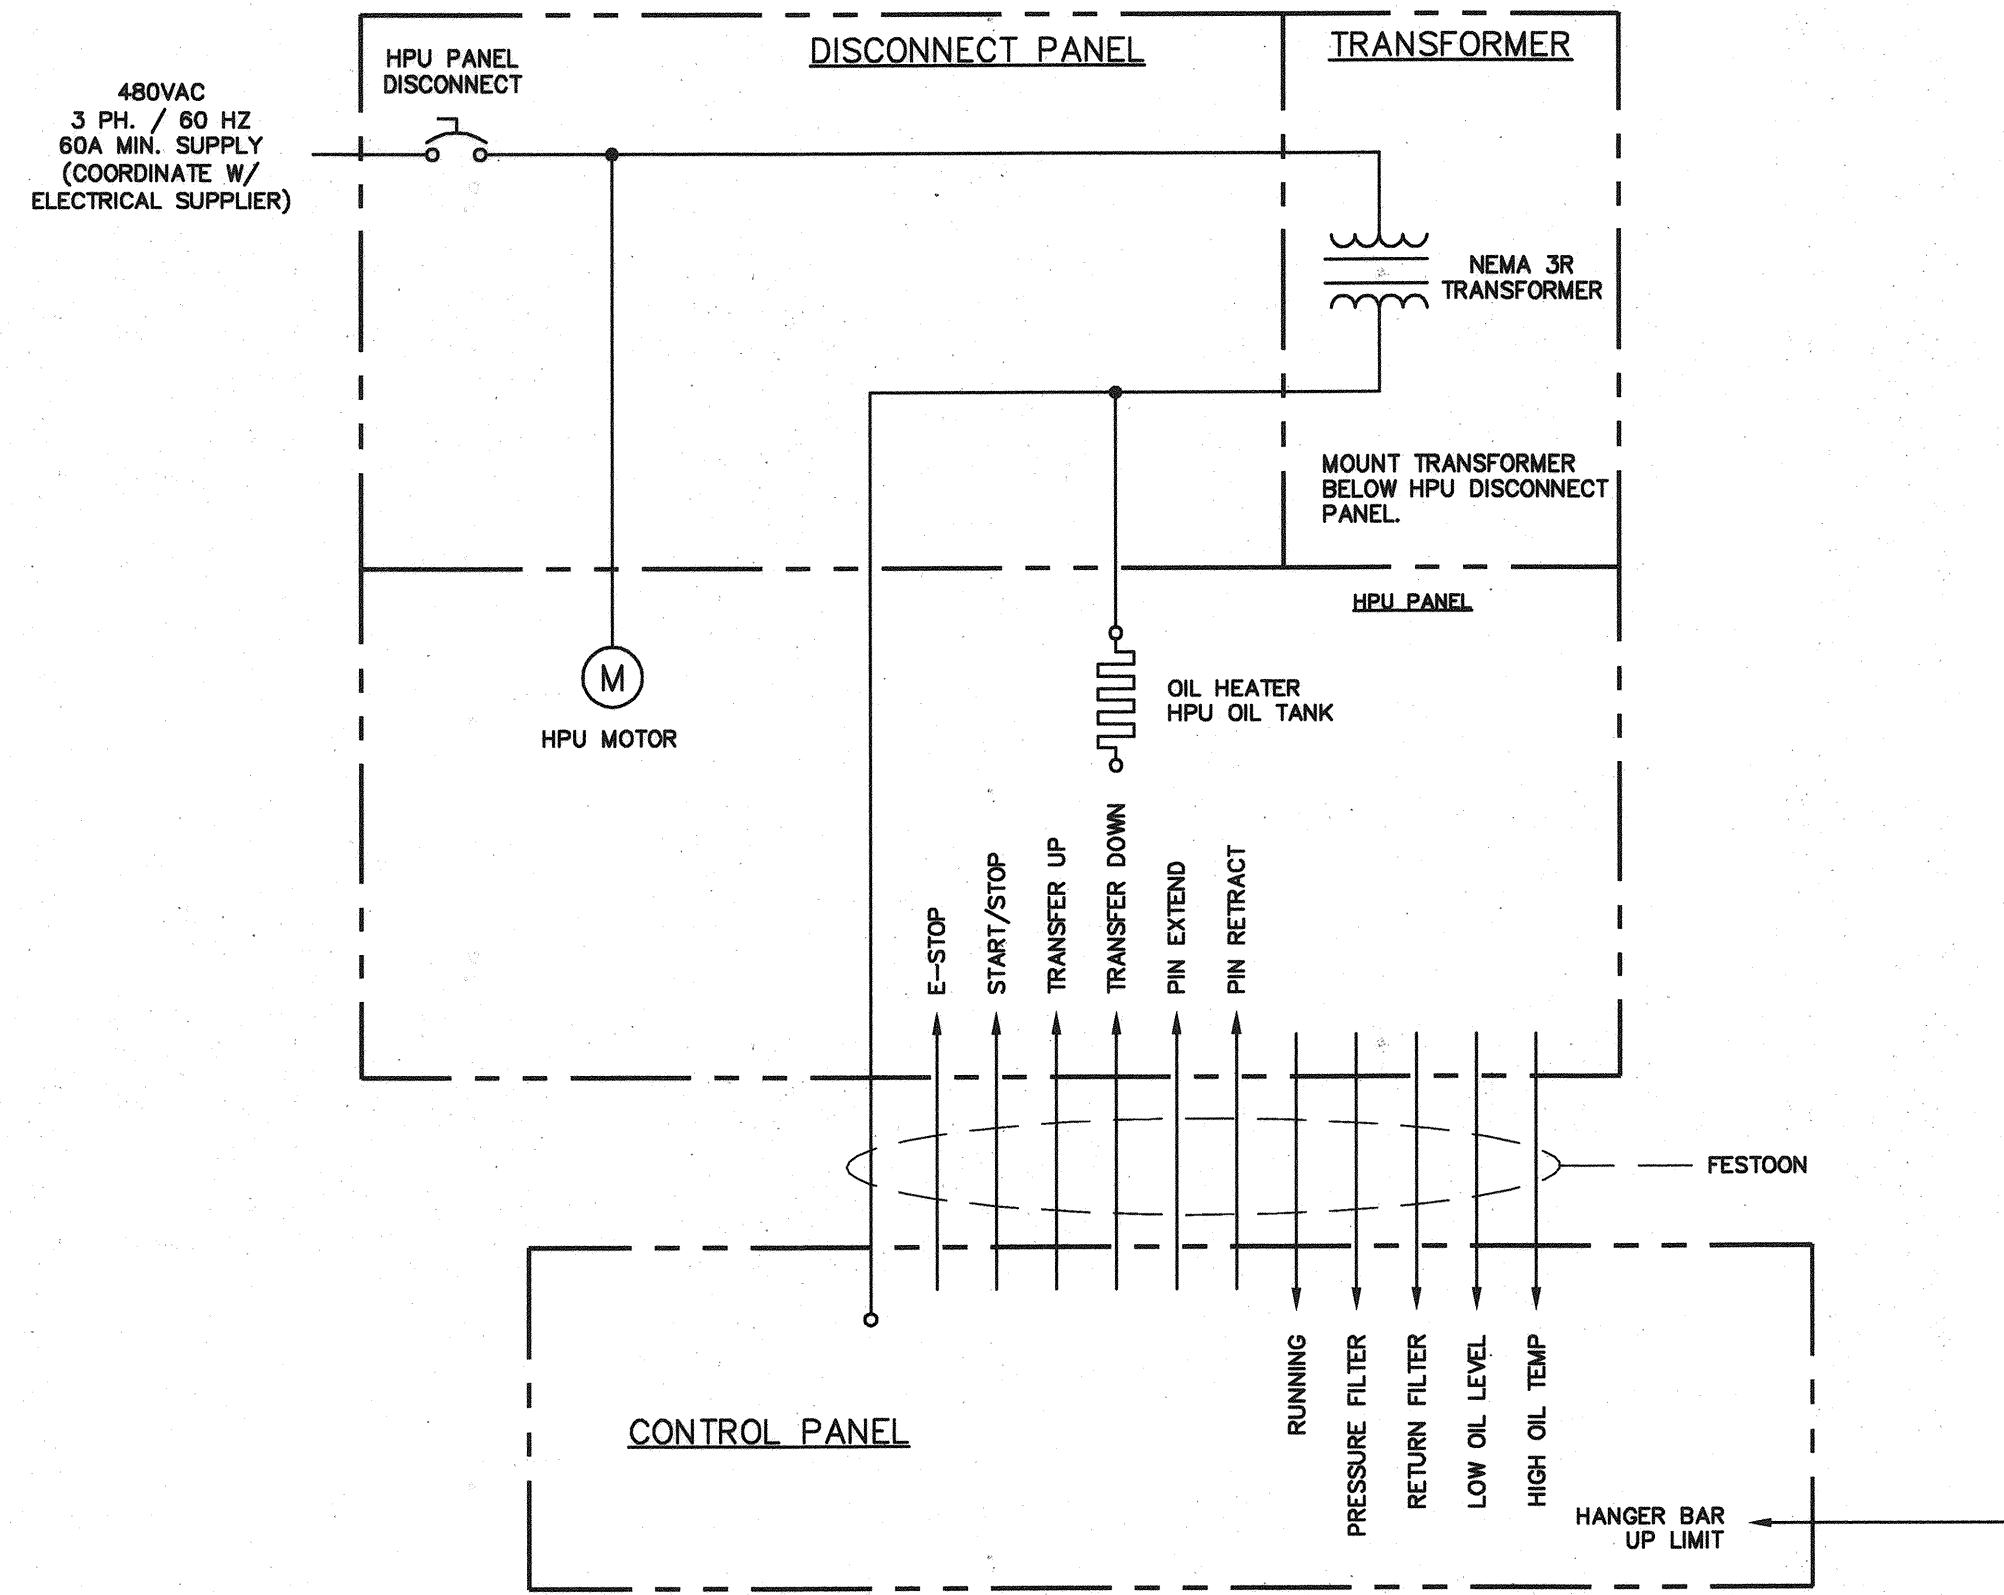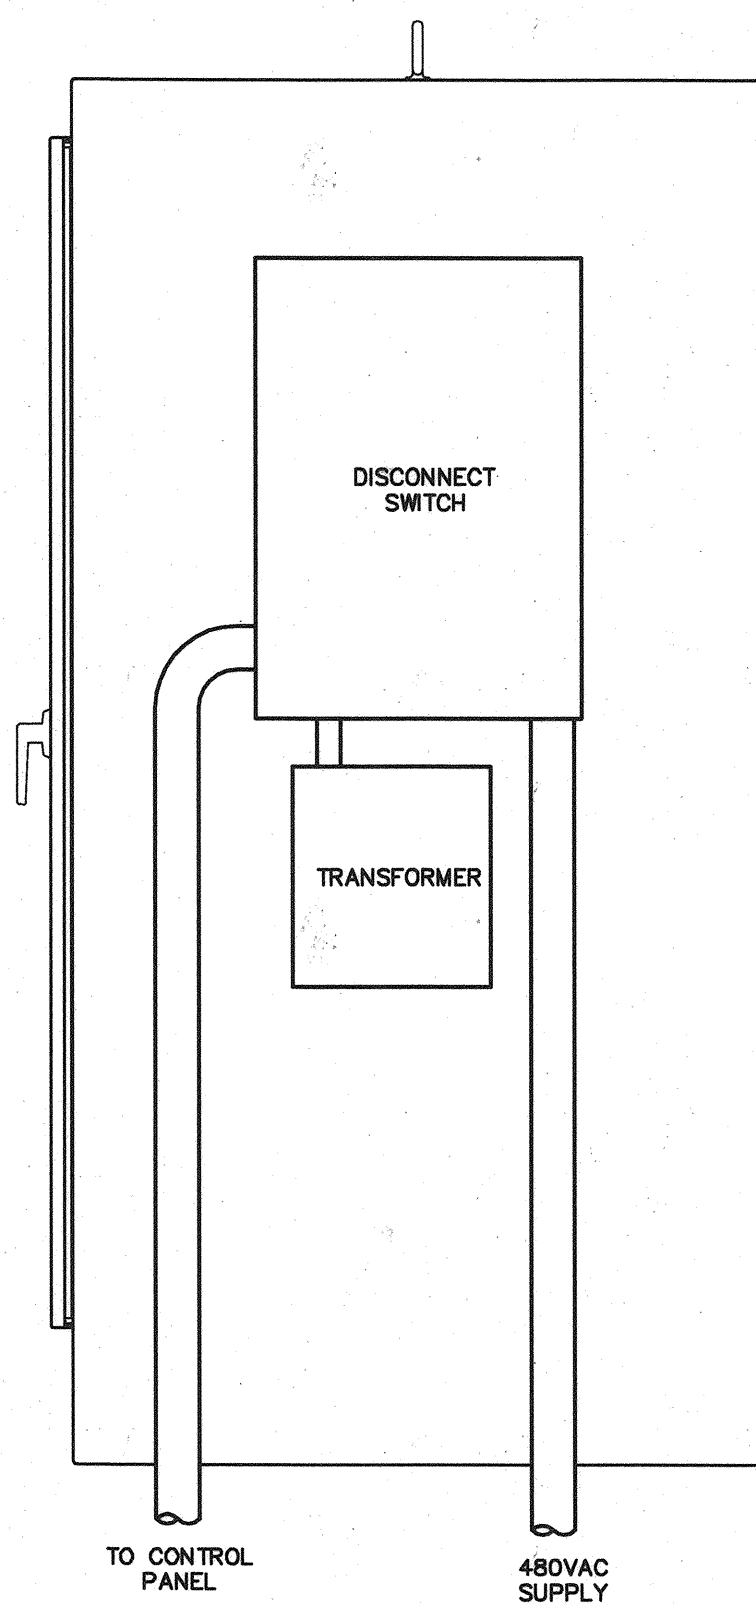

WIRING DIAGRAM
NOT TO SCALE

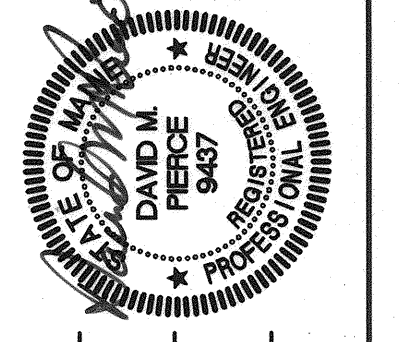

SIGNATURE
 P.E. NUMBER
 DATE

PROJ. MANAGER	PAUL POTLIE	DATE
DESIGN-DETAILED	TN	09/07/04
CHECKED-REVIEWED	RJ	09/07/04
DESIGN-DETAILED2	DP	
DESIGN-DETAILED3		
REVISIONS 1		
REVISIONS 2		
REVISIONS 3		
REVISIONS 4		
FIELD CHANGES		