


FENDER PLAN



NOTE:
SEE PILE SCHEDULE SHEET
W400 FOR PILE INFORMATION.

P | N | D Incorporated
CONSULTING ENGINEERS
 811 First Avenue, Suite 570
 Seattle, Washington 98104
 Phone: (206) 624-1387
 Fax: (206) 624-1388
 E-Mail: info@pnid.com

STATE OF MAINE
 DEPARTMENT OF TRANSPORTATION
 PROJECT NUMBER 009215.00
 PIN 009215.00

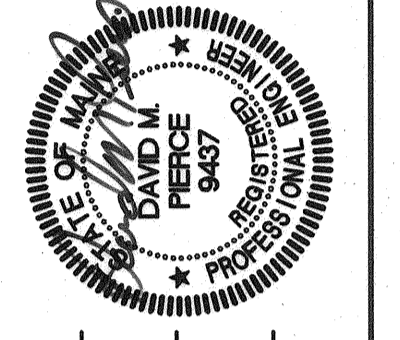

DATE: 09/01/04
 BY: DH DP
 PROJ. MANAGER: PAUL POTTLE
 DESIGN-DETAILED: TWB
 CHECKED-REVIEWED: RJ
 DESIGN-DETAILED2:
 DESIGN-DETAILED3:
 REVISIONS 1:
 REVISIONS 2:
 REVISIONS 3:
 REVISIONS 4:
 FIELD CHANGES:

SIGNATURE: _____
 P.E. NUMBER: 186184
 DATE: 10/6/04

CITY OF PORTLAND
 OCEAN GATEWAY PHASE 1
 PIER 2 FENDERS
 SITE PLAN