


NOTE:
 * ALIGN PIER A PARALLEL AND PERPENDICULAR TO EXISTING PIER 2.

NOTE:
 FOR NOTES REGARDING BATHYMETRIC DATA ESTABLISHMENT SEE SHEET C101.

811 Pine Avenue, Suite 570
 Seattle, Washington 98104
 Phone: (206) 624-1387
 Fax: (206) 624-1388
 E-Mail: mail@prdsca.com

P **N** **D**
Incorporated
CONSULTING ENGINEERS

STATE OF MAINE
 DEPARTMENT OF TRANSPORTATION
 PROJECT NUMBER 009215.00
 PIN
 009215.00

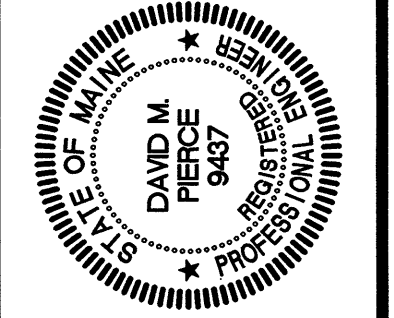


DATE: 10/28/05
 BY: P.E. NUMBER 9437
 SIGNATURE: *David M. Pierce*
 DATE: 10/28/05

PROJ. MANAGER	PAUL POTTE	DATE
DESIGN-DETAILED	RJ	09/07/04
CHECKED-REVIEWED	OT	09/01/04
DESIGN-DETAILED2		
DESIGN-DETAILED3		
REVISIONS 1	PIER RFI 05	
REVISIONS 2		
REVISIONS 3		
REVISIONS 4		
FIELD CHANGES		

CITY OF PORTLAND
 OCEAN GATEWAY PHASE 1
 PIER A
 SITE PLAN

W100-A
 88 OF 288

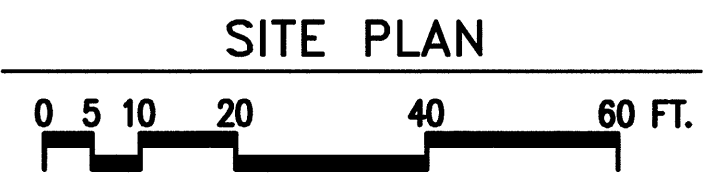

EXISTING TIMBER CONTAINMENT WALL AROUND WRAP MATERIAL. DO NOT DISTURB. CONTRACTOR RESPONSIBLE TO REPAIR IF ANY DAMAGE OCCURS.