



10/28/05
Filename: 20343802-A-W101-100

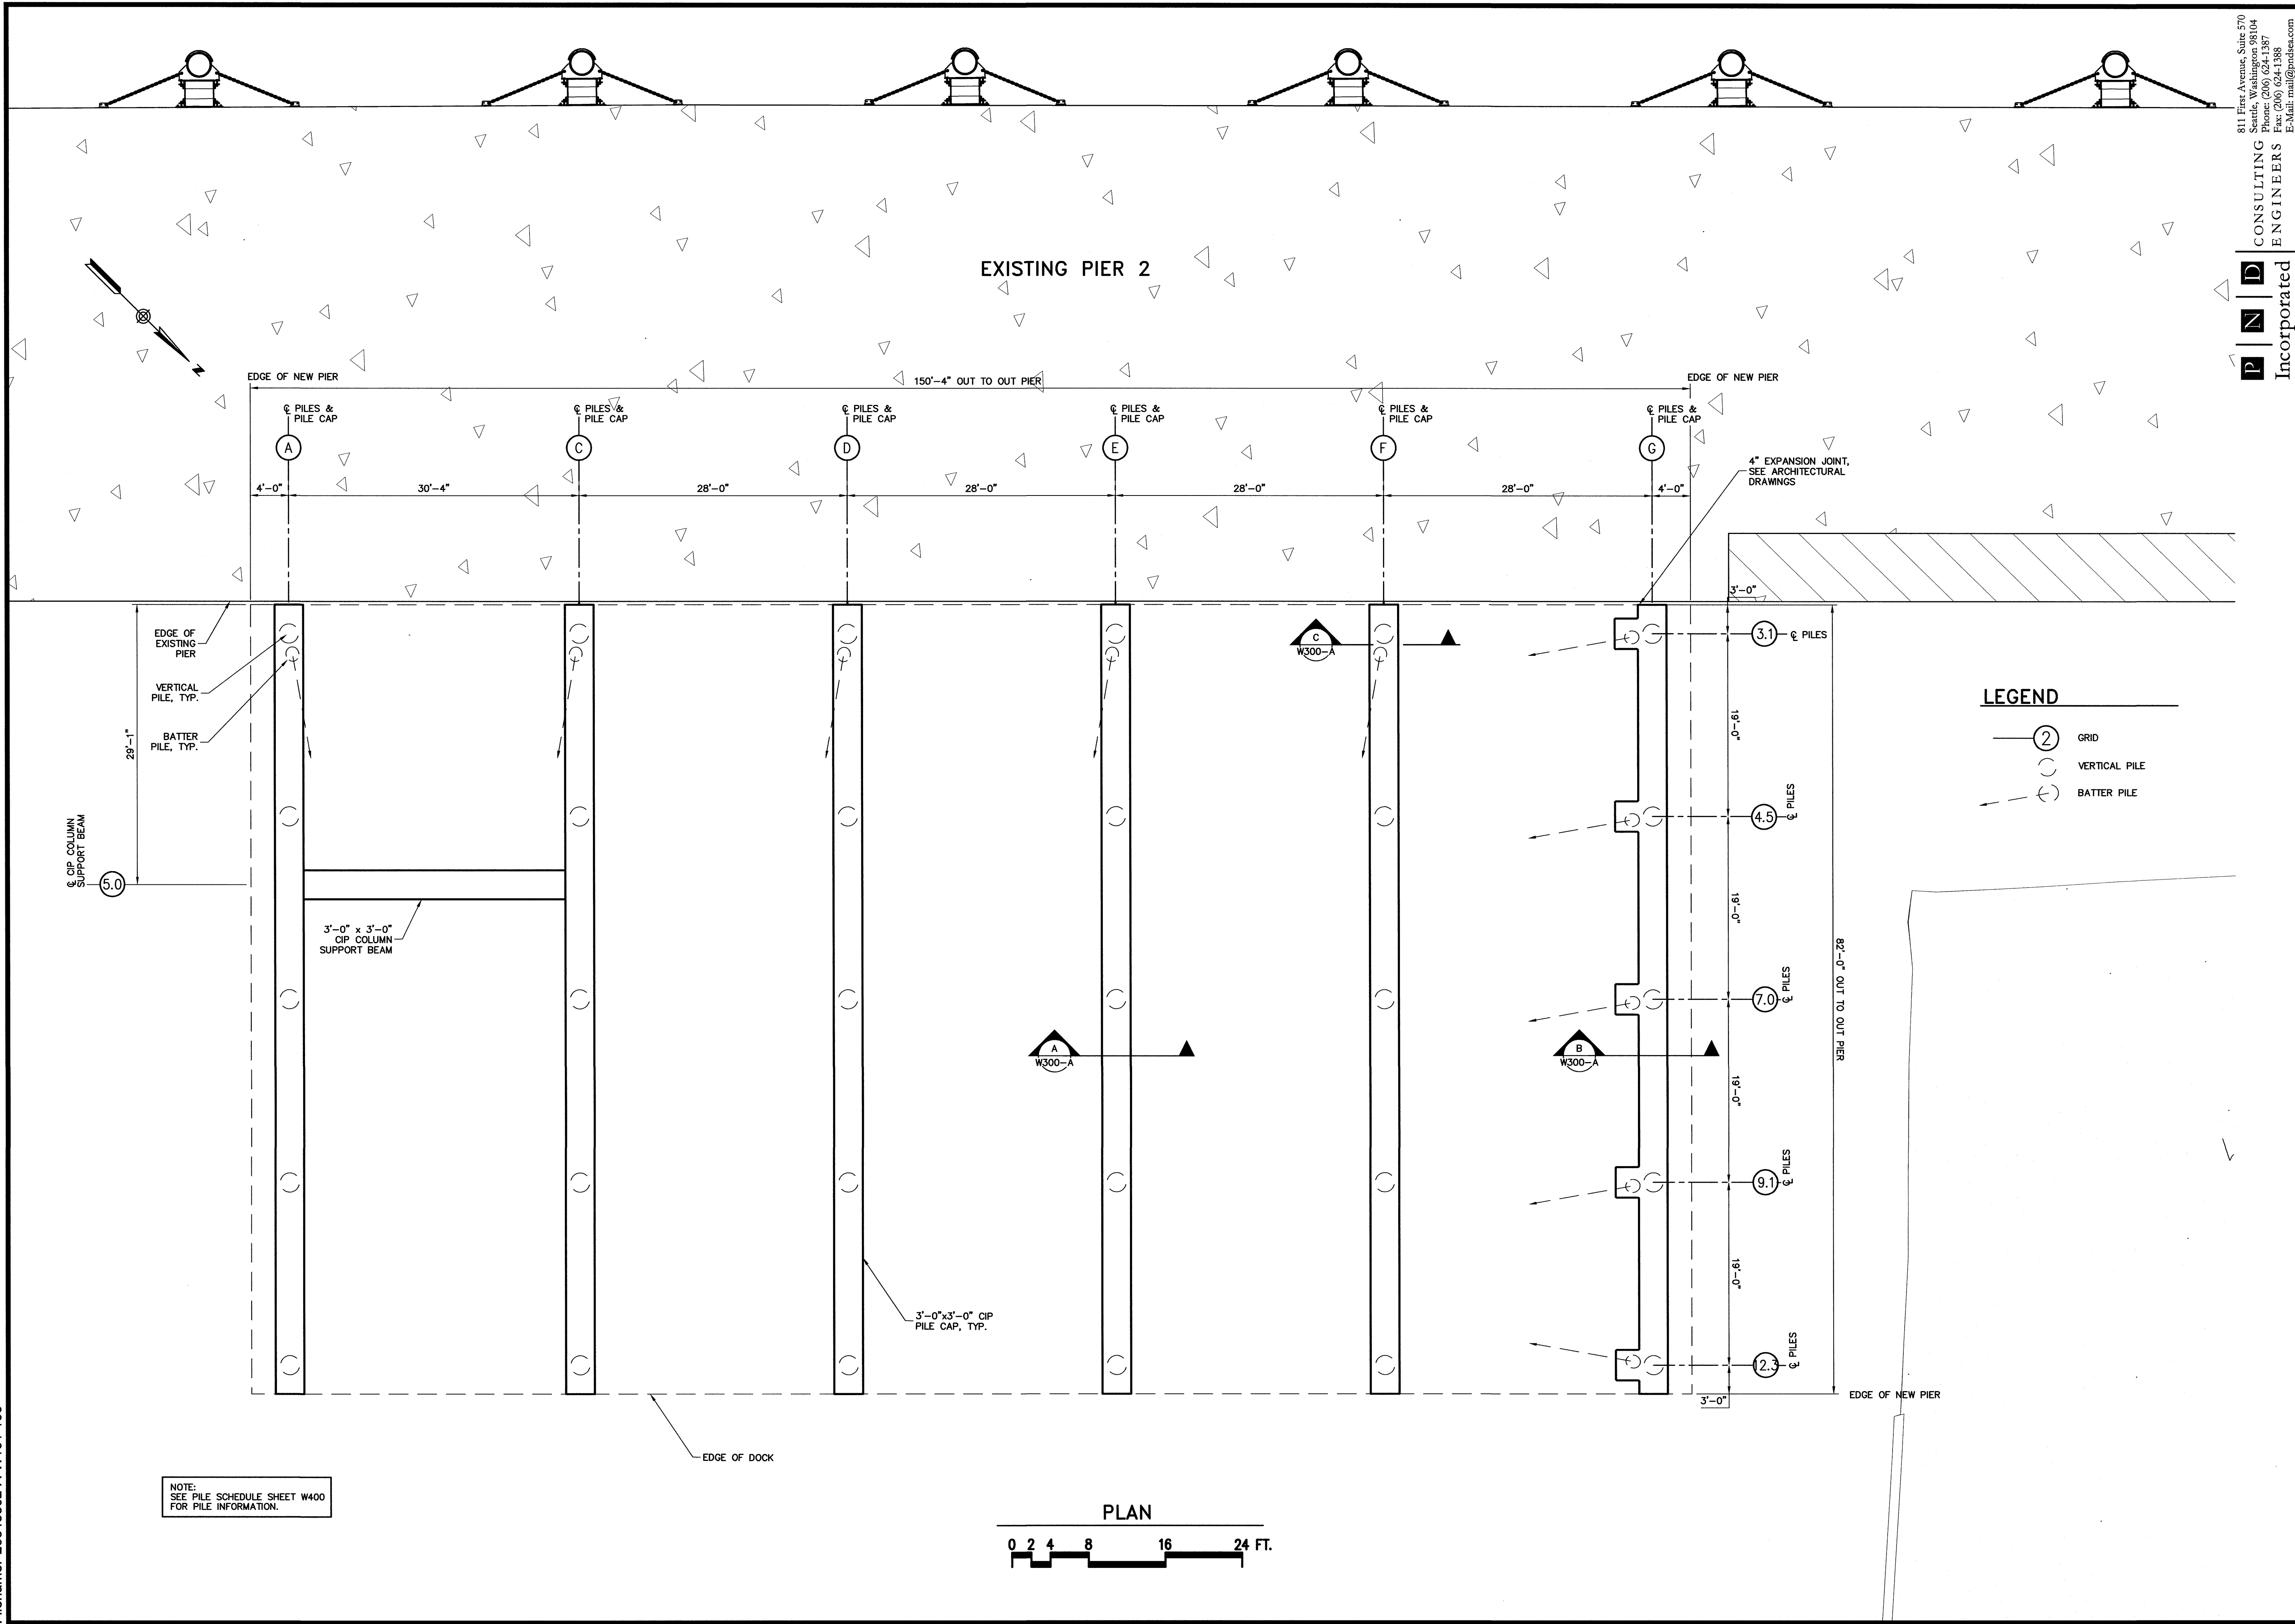

811 Elm Avenue, Suite 570
Seattle, Washington 98104
Phone: (206) 624-1387
Fax: (206) 624-1988
E-Mail: mail@pndea.com

PND Incorporated
CONSULTING ENGINEERS

STATE OF MAINE
DEPARTMENT OF TRANSPORTATION
PROJECT NUMBER 009215.00
PIN 009215.00

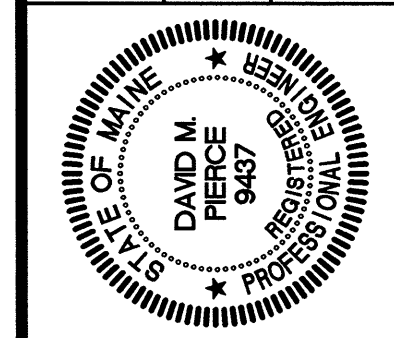

Signature: *David M. Pierce*
DATE: 10/29/05


PROJ. MANAGER	PAUL POTLIE	DATE	BY
DESIGN-DETAILED	RJ	09/01/04	DH
CHECKED-REVIEWED	OT	09/01/04	DP
DESIGN-DETAILED			
DESIGN-DETAILED			
DESIGN-DETAILED			
REVISIONS 1	PER VAAP 11		
REVISIONS 2			
REVISIONS 3			
REVISIONS 4			
FIELD CHANGES			

CITY OF PORTLAND
OCEAN GATEWAY PHASE 1
PIER A
PILE & PILE CAP PLAN

W101-A
90 OF 288

LEGEND

- GRID
- VERTICAL PILE
- BATTER PILE

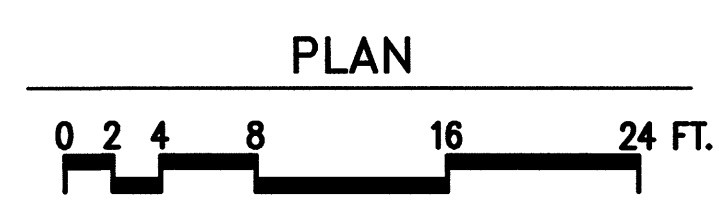

NOTE:
SEE PILE SCHEDULE SHEET W400
FOR PILE INFORMATION.