


**MEZZANINE (THIRD) LEVEL PLAN**  
SCALE: 1/8" = 1'-0"

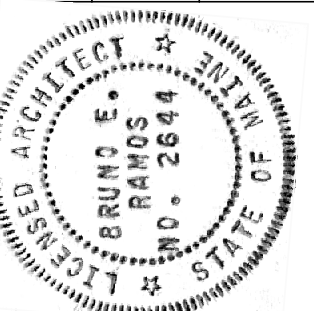

SIGNATURE: *[Signature]*  
P. LICENCE NUMBER: 10/15/05  
DATE: 11/15/05

PROJ. MANAGER	PAUL POTTE	BY	DATE
DESIGN-DETAILED			
CHECKED-REVIEWED			
DESIGN2-DETAILED2			
DESIGN3-DETAILED3			
REVISIONS 1	VAP 22 DESIGN CHANGE	10/15/05	
REVISIONS 2	STAR No.3 CHANGE	11/08/05	
REVISIONS 3	STAR No.3 CHANGE	11/15/05	
REVISIONS 4			
REVISIONS 5			
FIELD CHANGES			

CITY OF PORTLAND  
OCEAN GATEWAY PHASE 1

MEZZANINE FLOOR PLAN

A203-T