



SECOND FLOOR WALL TYPE PLAN
SCALE: 1/8"=1'-0"

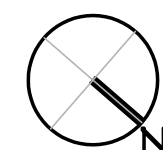

BEA
INTERNATIONAL

IN ASSOCIATION WITH:
CONSTRUCTION CONSULTING ENGINEERS
OPERATION CONSULTING ENGINEERS
RESEARCH, HODGKINS & DRAGE
WINTON SCOTT ARCHITECTS
HALEY & ALDRICH

STATE OF MAINE
DEPARTMENT OF TRANSPORTATION
PROJECT NUMBER 009215.00
PIN
009215.00

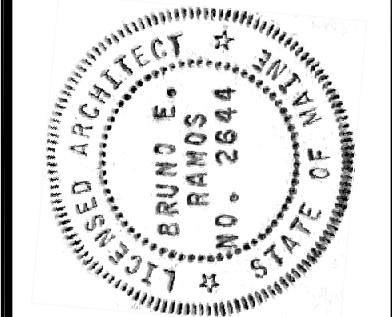

SIGNATURE
PAUL POTTLE
DATE 11/15/05

PROJ. MANAGER	PAUL POTTLE	DATE	BY
DESIGN-DETAILED			
CHECKED-REVIEWED			
DESIGN-2-DETAILED2			
DESIGN-3-DETAILED3			
REVISIONS 1	VAAP 22 DESIGN CHANGE	10/19/05	
REVISIONS 2		11/19/05	
REVISIONS 3			
REVISIONS 4			
FIELD CHANGES			

CITY OF PORTLAND
OCEAN GATEWAY PHASE 1
SECOND FLOOR PLAN WALL TYPE

A601-T