
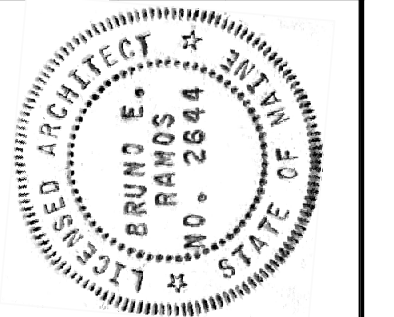


MEZZANINE FLOOR PLAN WALL TYPE

SCALE: 1/8"=1'-0"

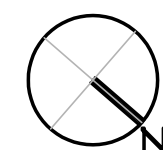

SIGNATURE
 P. LICENCE NUMBER
 DATE 11/15/05

PROJ. MANAGER	PAUL POTTLE	DATE
DESIGN-DETAILED		
CHECKED-REVIEWED		
DESIGN-2-DETAILED2		
DESIGN-3-DETAILED3		
REVISIONS 1	MAAP 22 DESIGN CHANGE	10/15/05
REVISIONS 2		11/15/05
REVISIONS 3		
REVISIONS 4		
FIELD CHANGES		

CITY OF PORTLAND
 OCEAN GATEWAY PHASE 1

MEZZANINE PLAN WALL TYPE

A602-T