




PROJ. MANAGER	PAUL POTLITZ	DATE	
DESIGN-DETAILED		DATE	
CHECKED-REVIEWED		DATE	
DESIGN-DETAILED3		DATE	
REVISIONS 1	VARP 22 DESIGN CHANGE	10/15/05	
REVISIONS 2	DETAILS REVISION	4/21/05	
REVISIONS 3		12/02/05	
REVISIONS 4		12/02/05	
FIELD CHANGES			

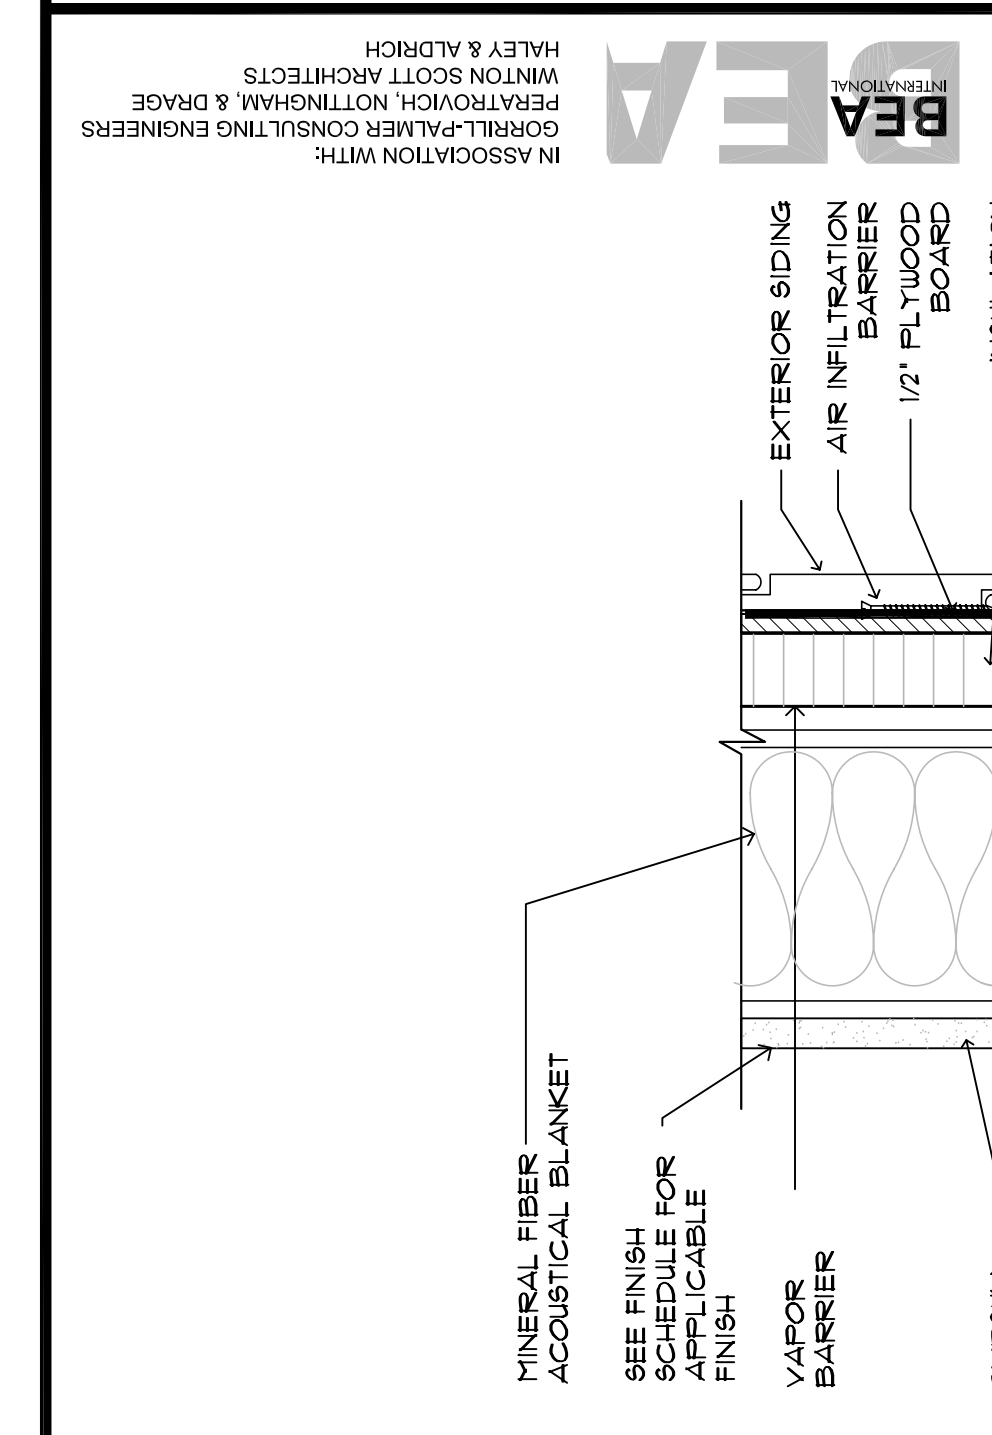


**1**  
A605T  
**WINDOW HEAD DETAIL**  
SCALE: 3" = 1'-0"

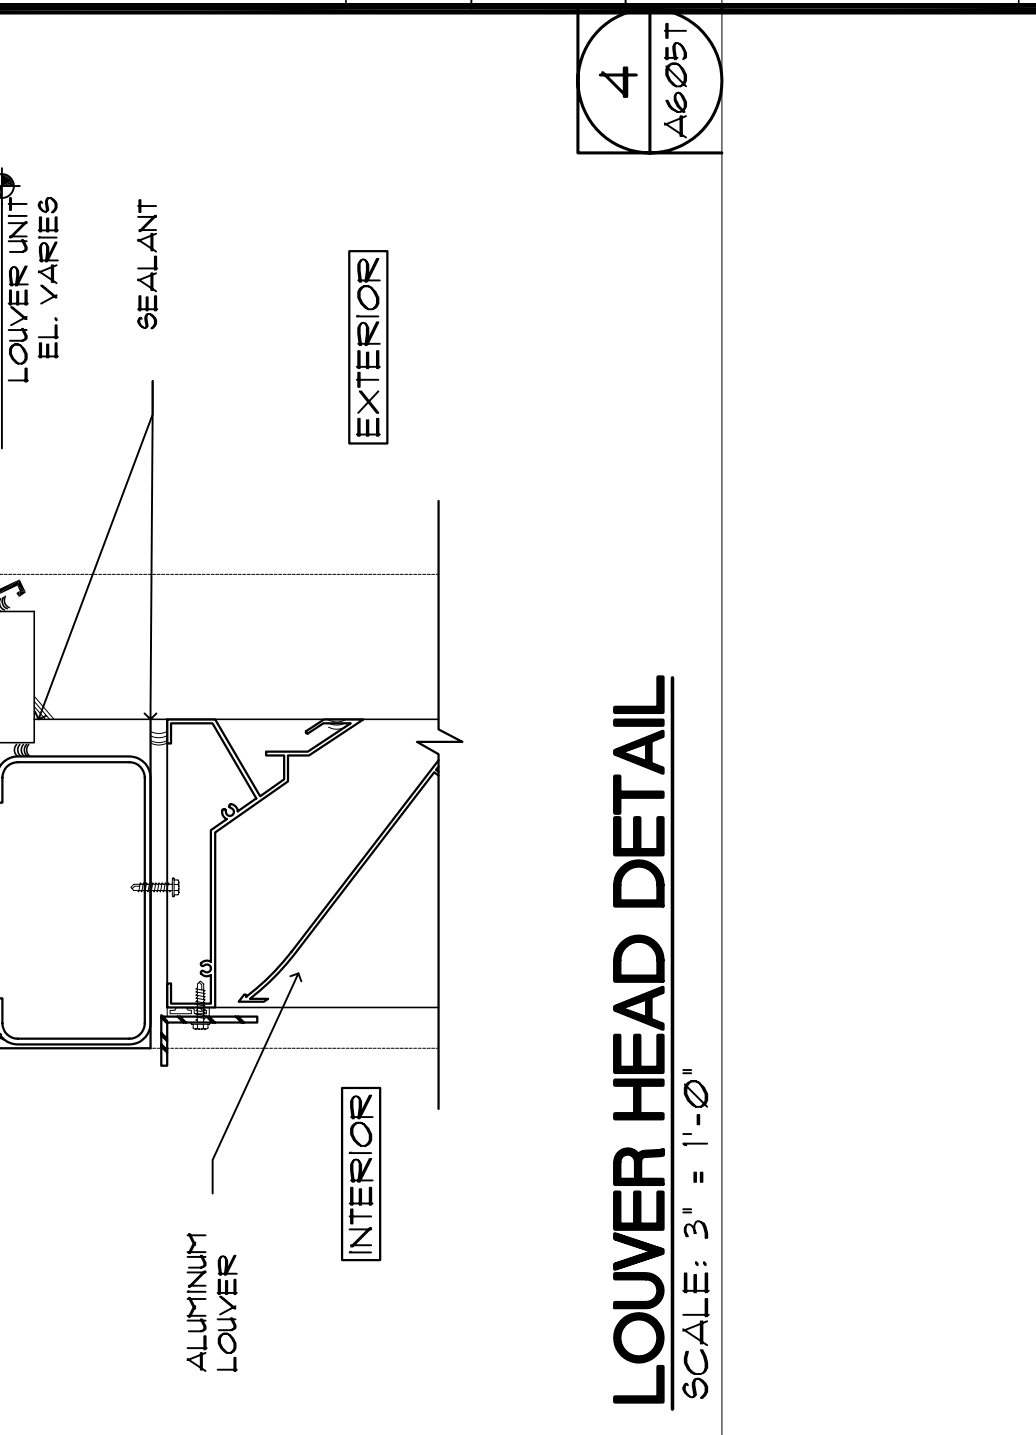


**2**  
A605T  
**WINDOW HEAD DETAIL**  
SCALE: 3" = 1'-0"

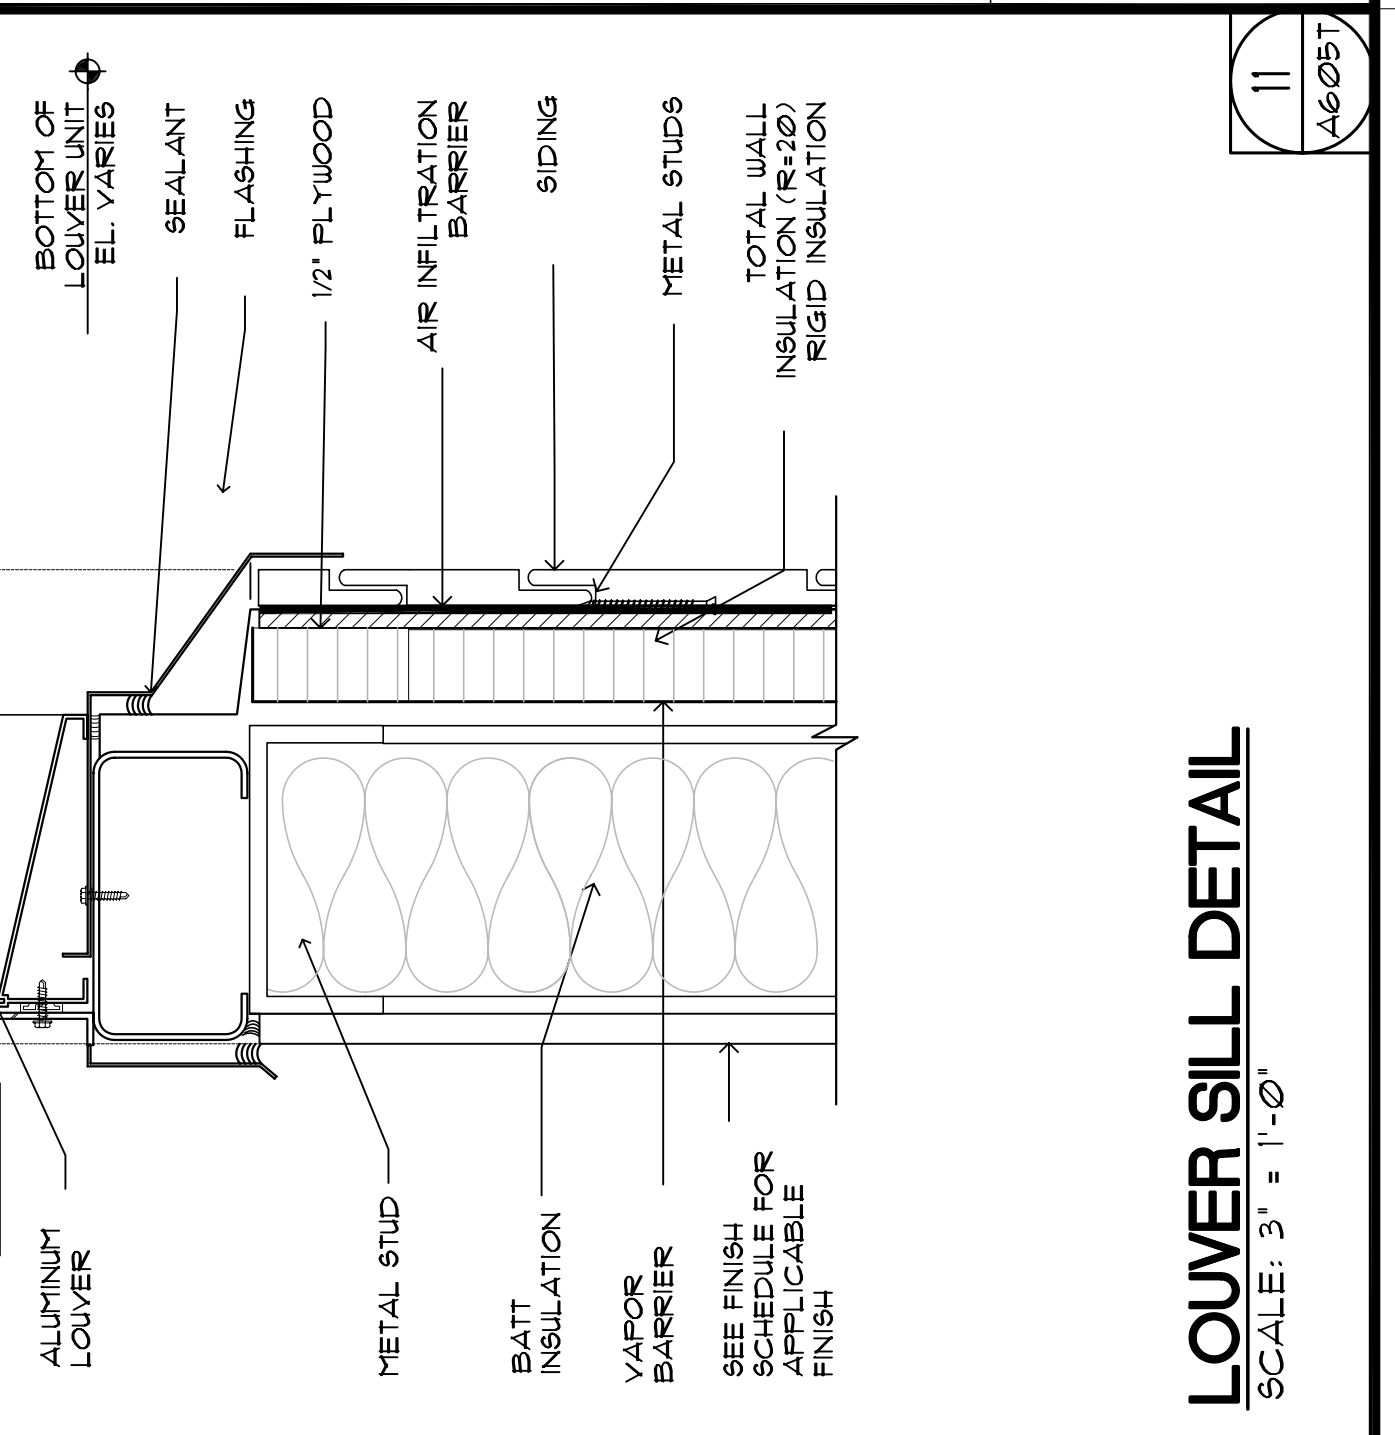


**3**  
A605T  
**WINDOW HEAD DETAIL**  
SCALE: 3" = 1'-0"

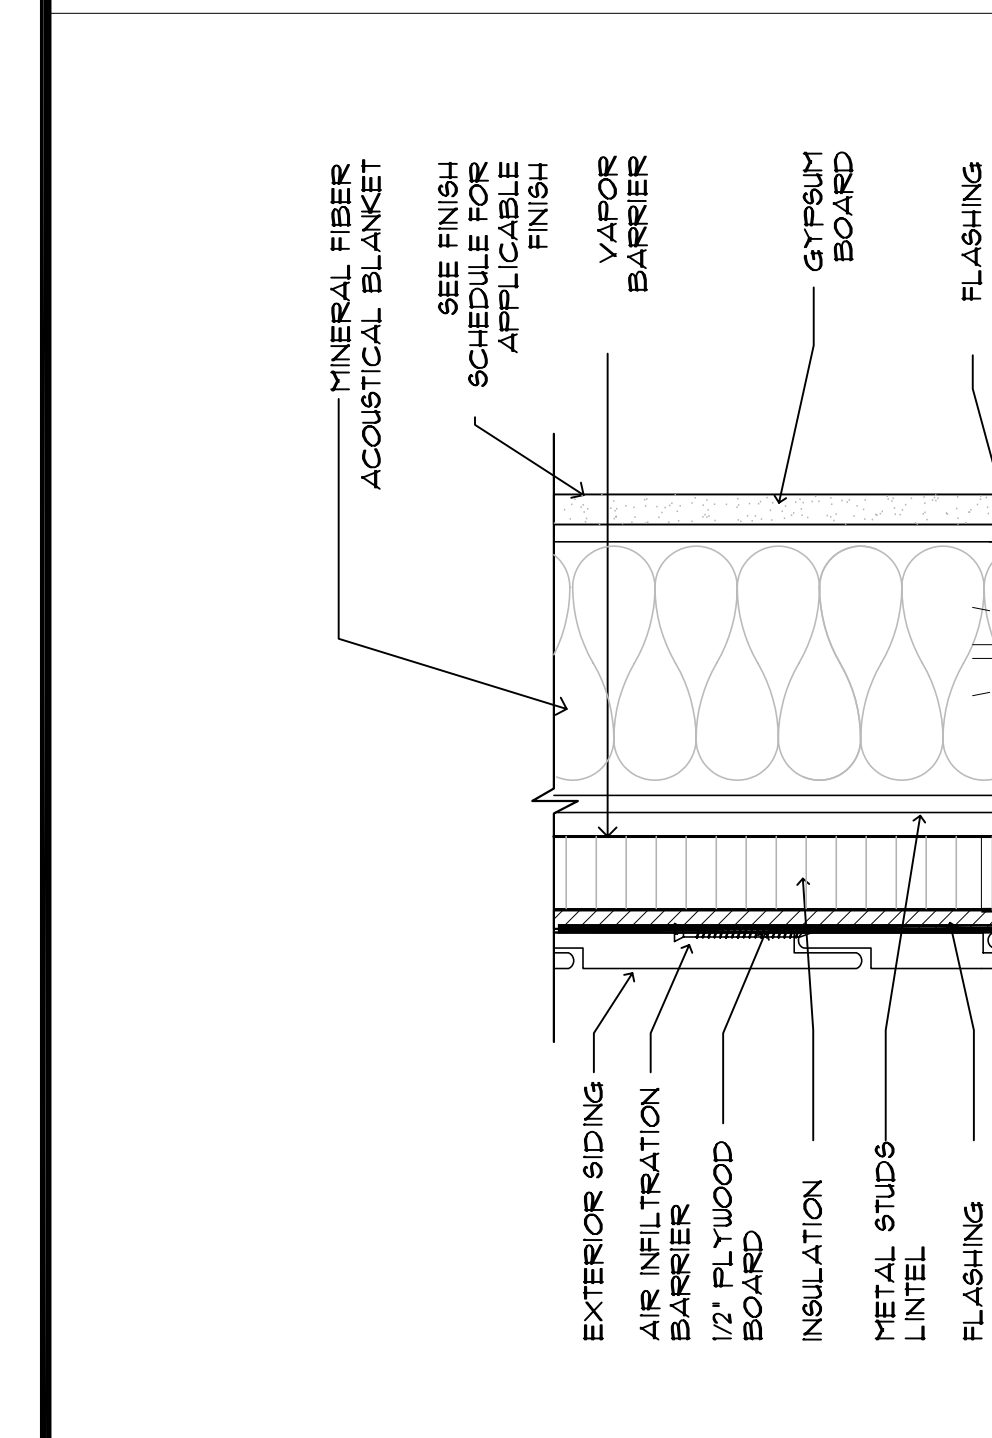


**4**  
A605T  
**WINDOW HEAD DETAIL**  
SCALE: 3" = 1'-0"

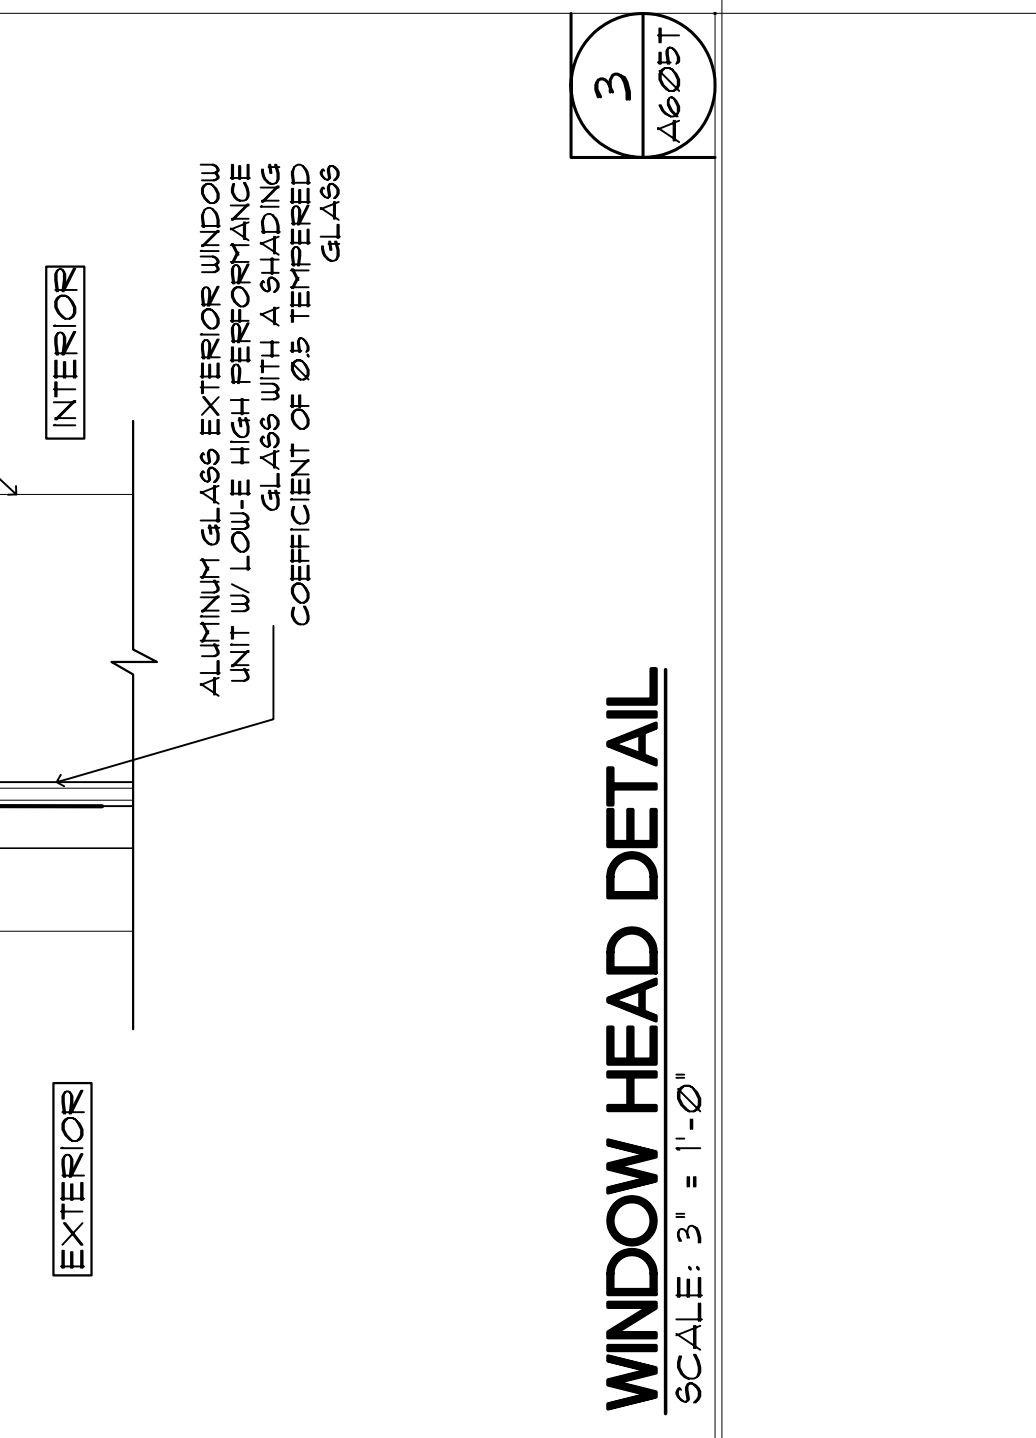


**5**  
A605T  
**WINDOW JAMB DETAIL**  
SCALE: 3" = 1'-0"

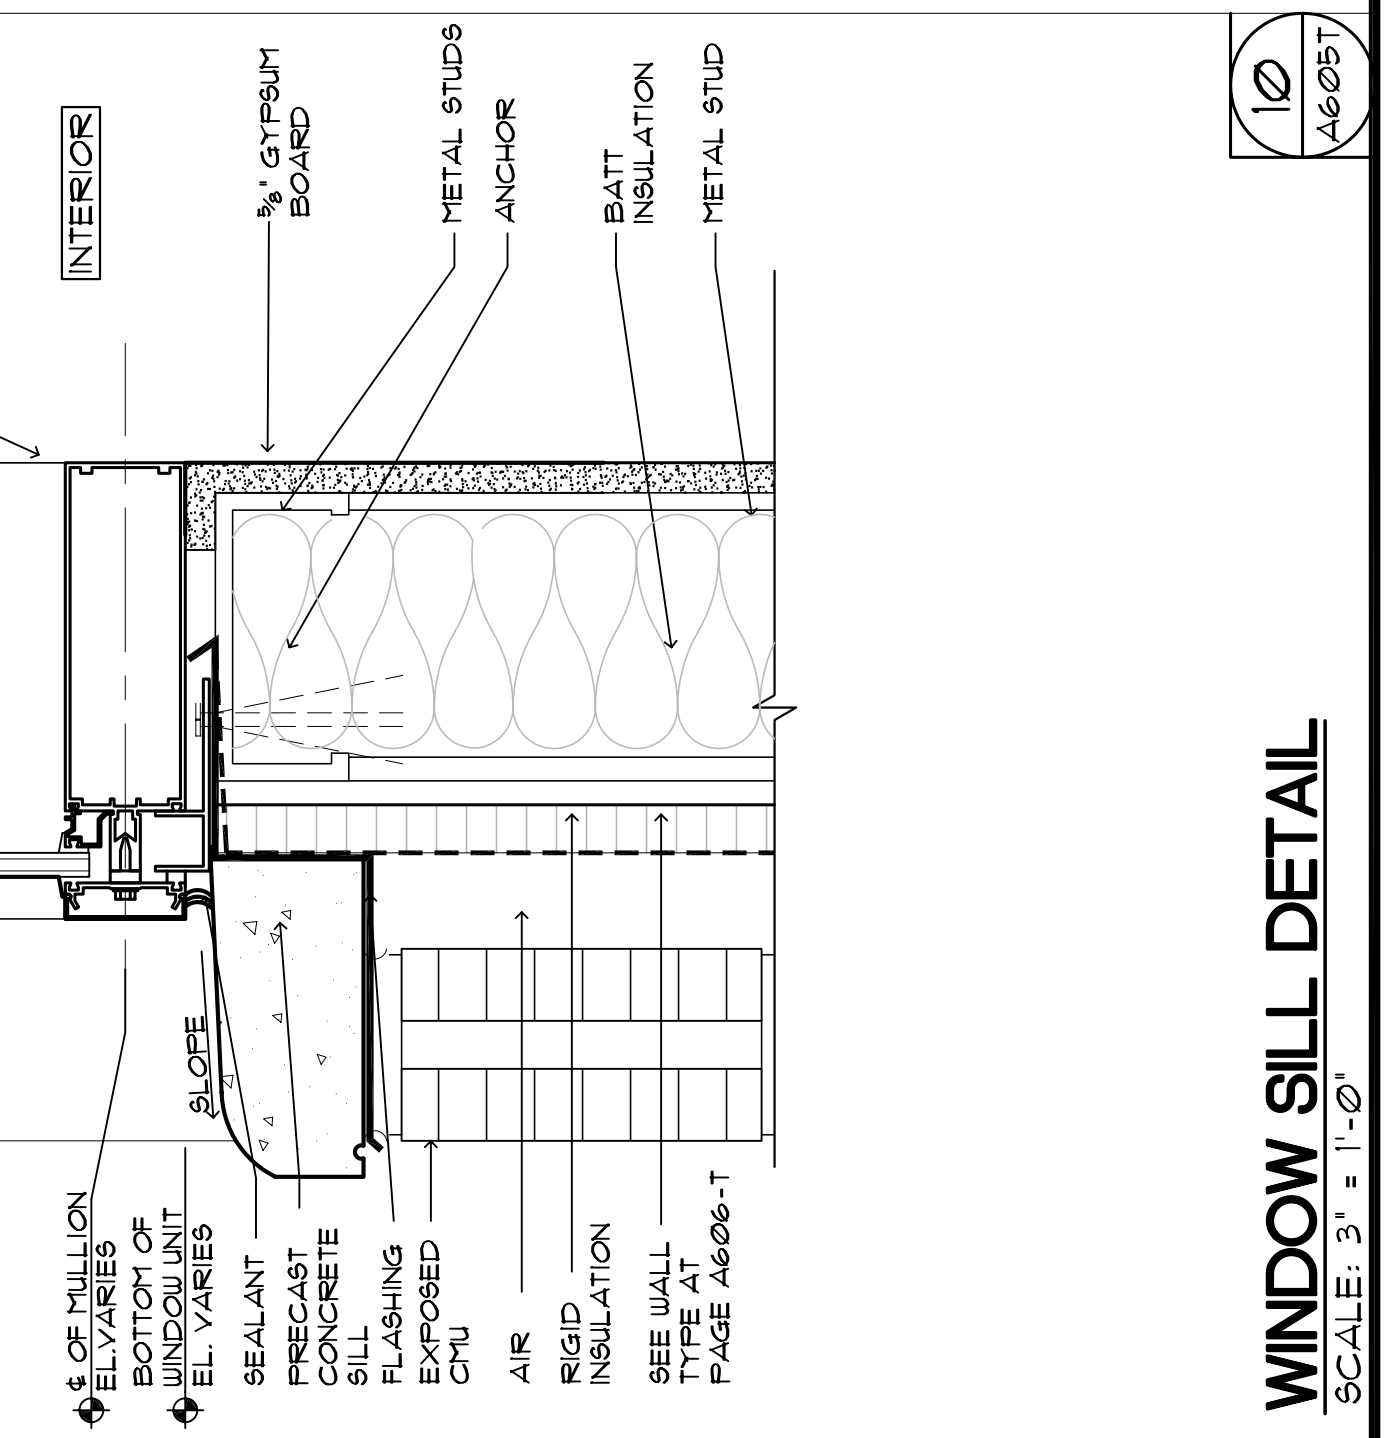


**6**  
A605T  
**WINDOW JAMB DETAIL**  
SCALE: 3" = 1'-0"

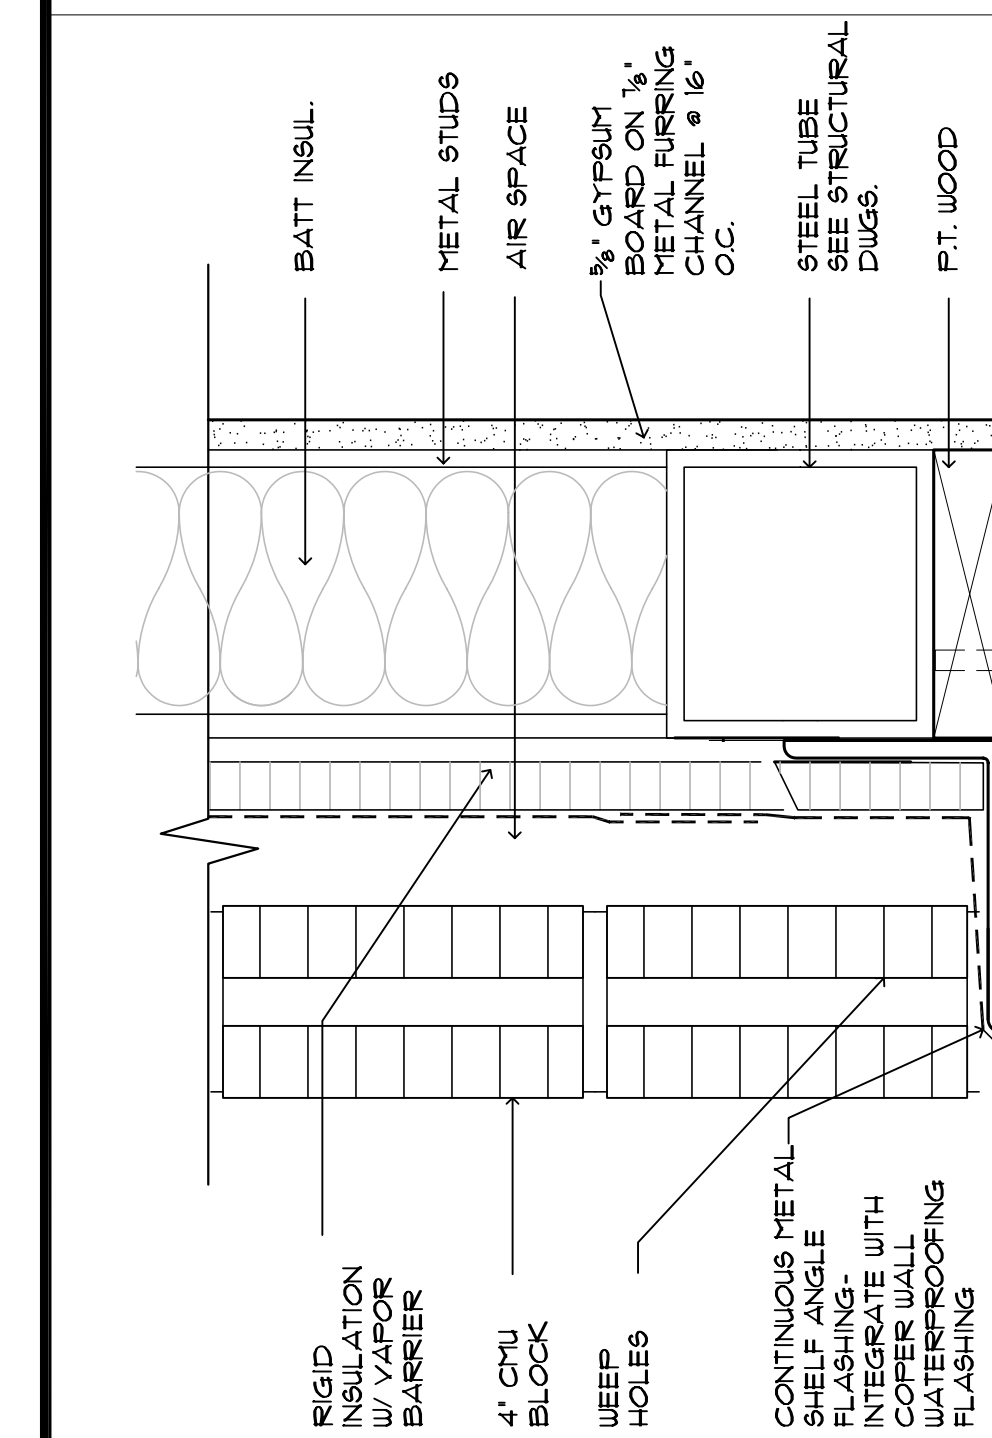


**7**  
A605T  
**WINDOW HEAD DETAIL**  
SCALE: 3" = 1'-0"

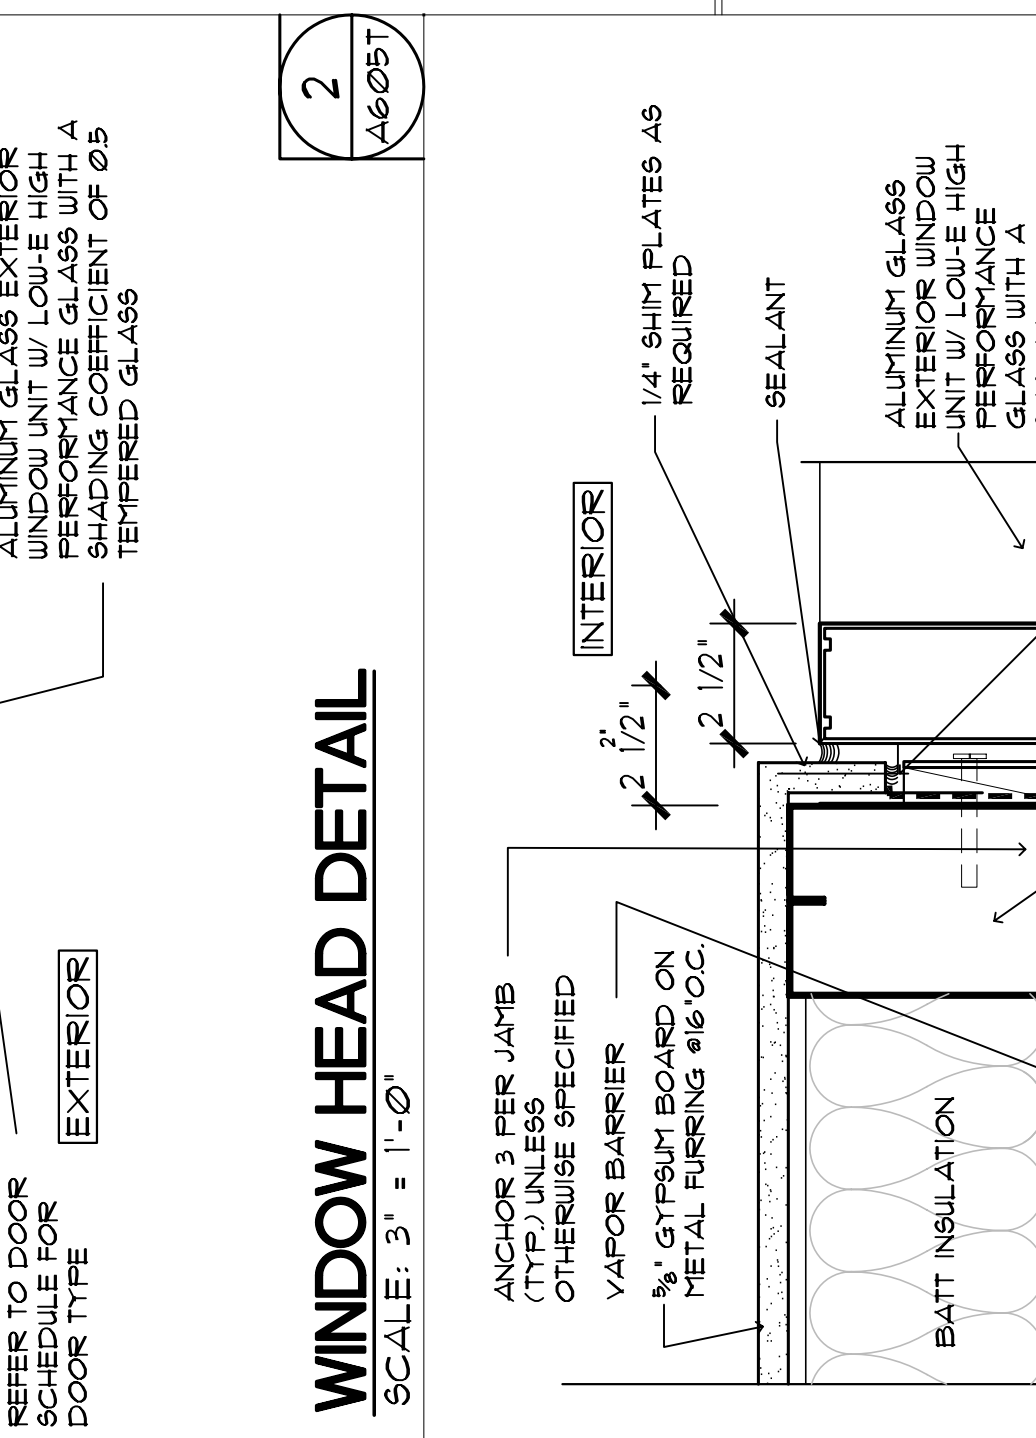


**8**  
A605T  
**WINDOW SILL DETAIL**  
SCALE: 3" = 1'-0"

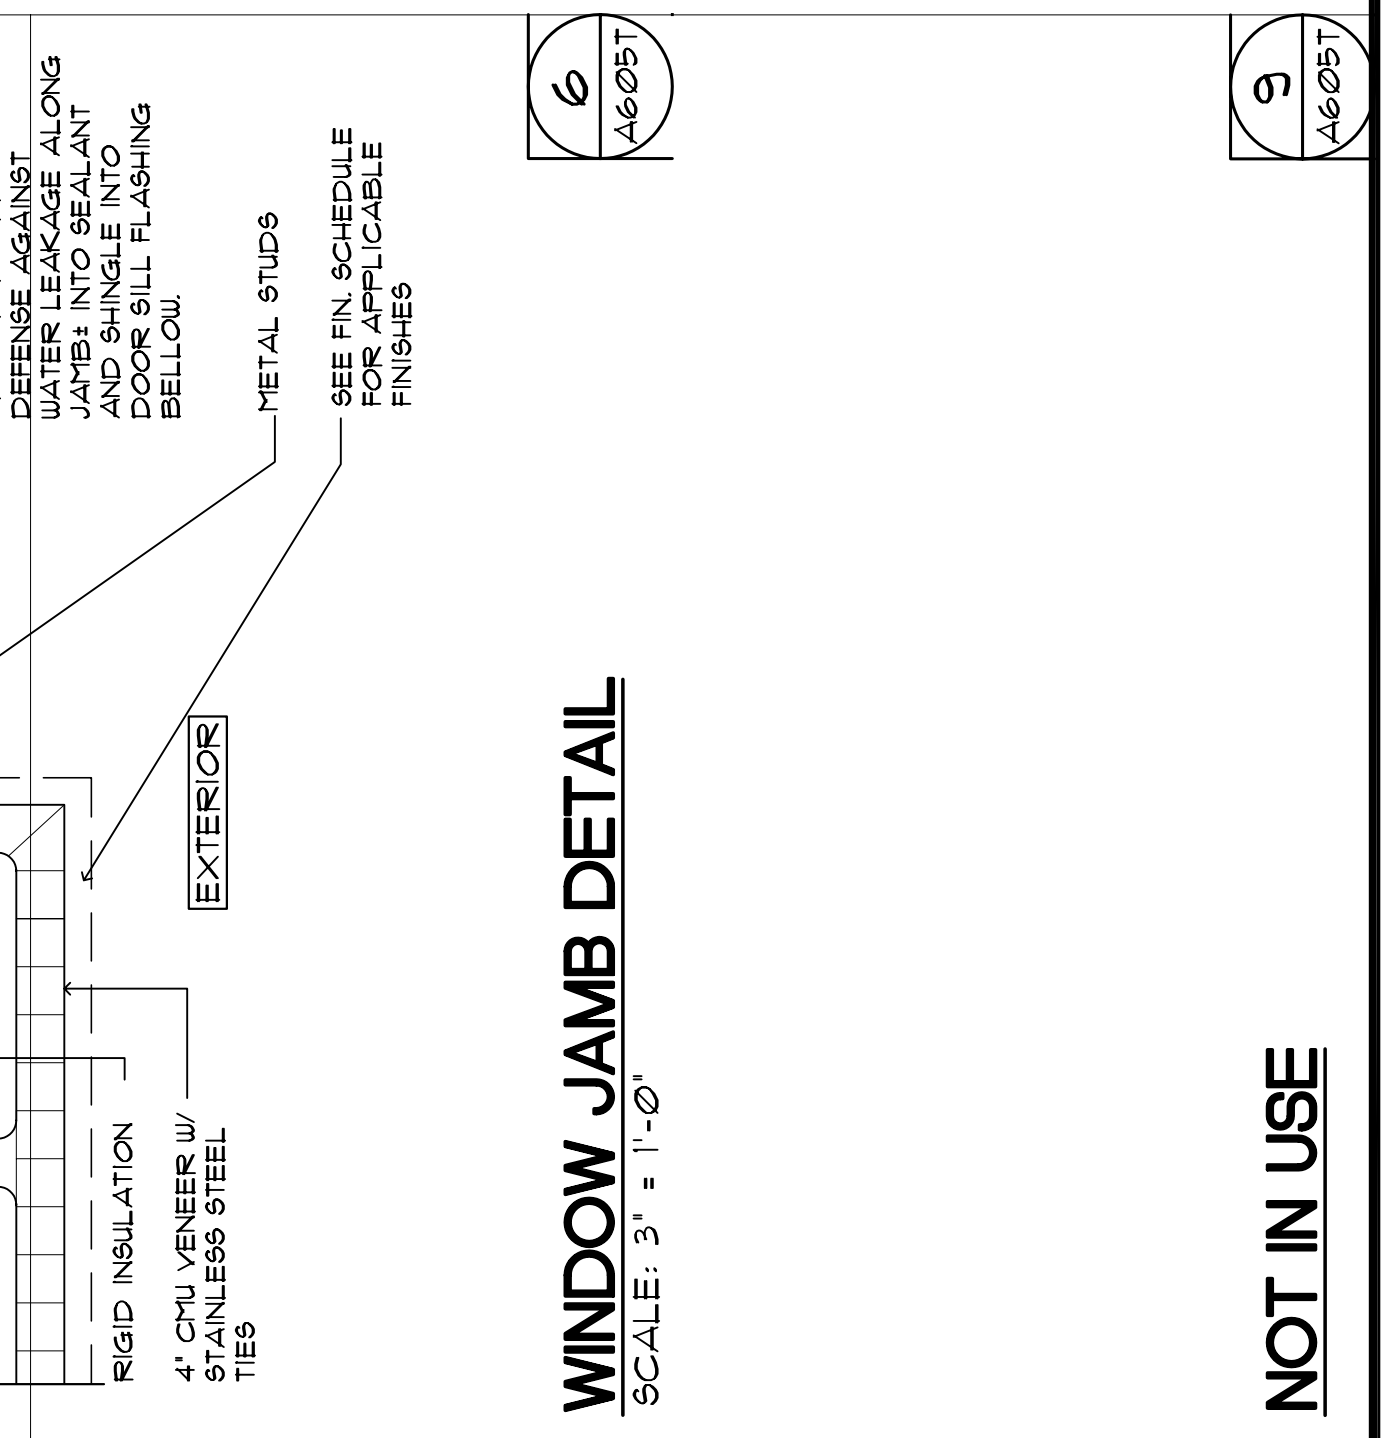


**9**  
A605T  
**WINDOW SILL DETAIL**  
SCALE: 3" = 1'-0"

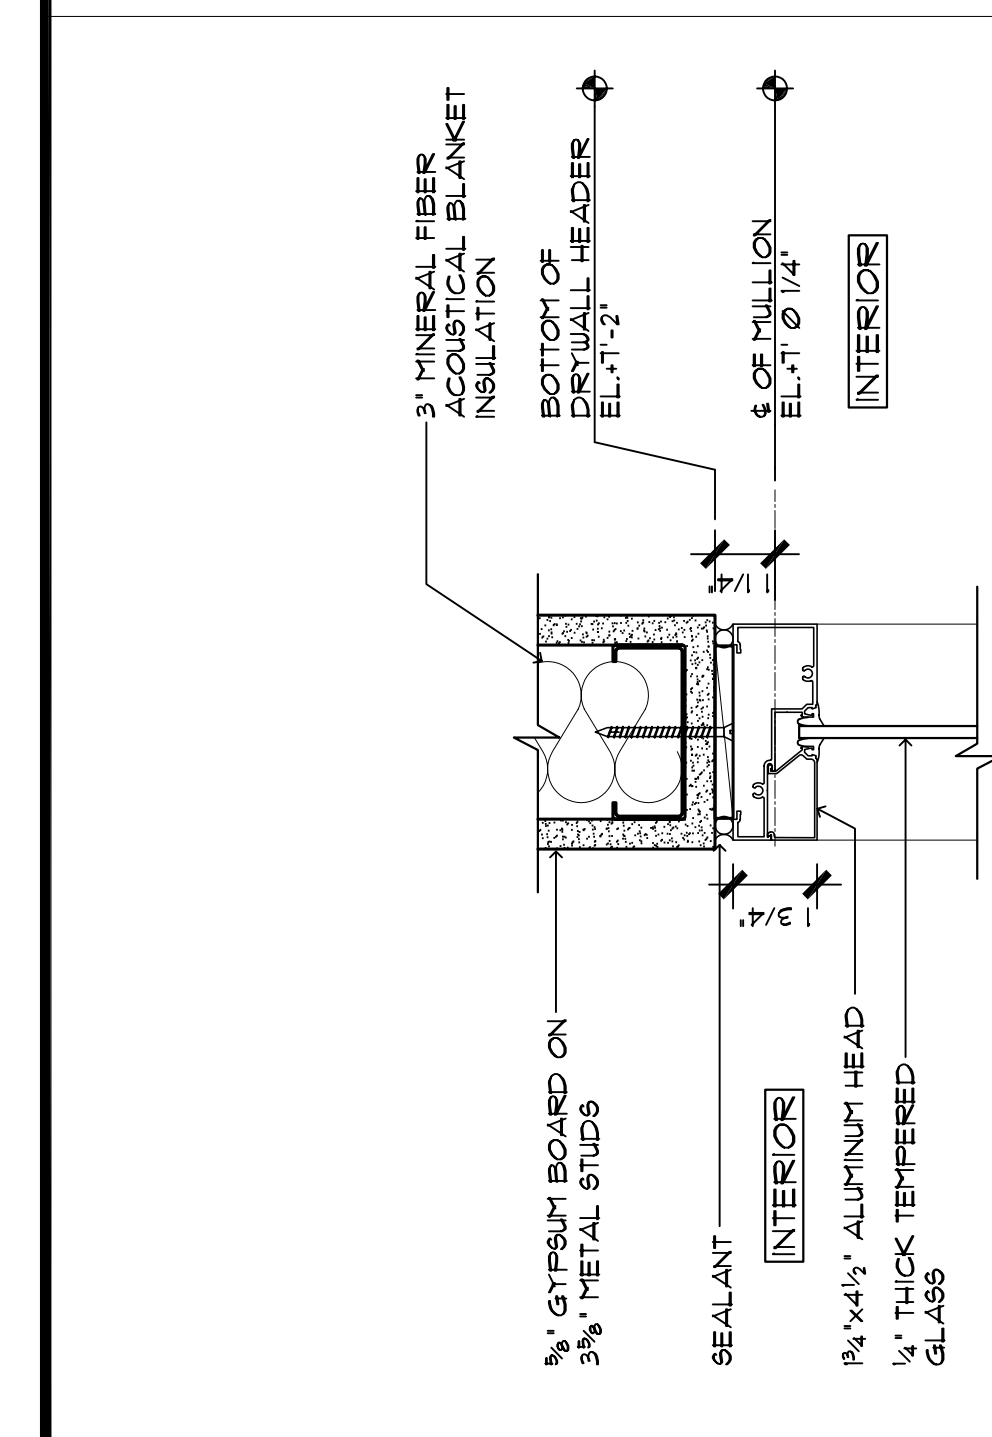

**10**  
A605T  
**WINDOW SILL DETAIL**  
SCALE: 3" = 1'-0"

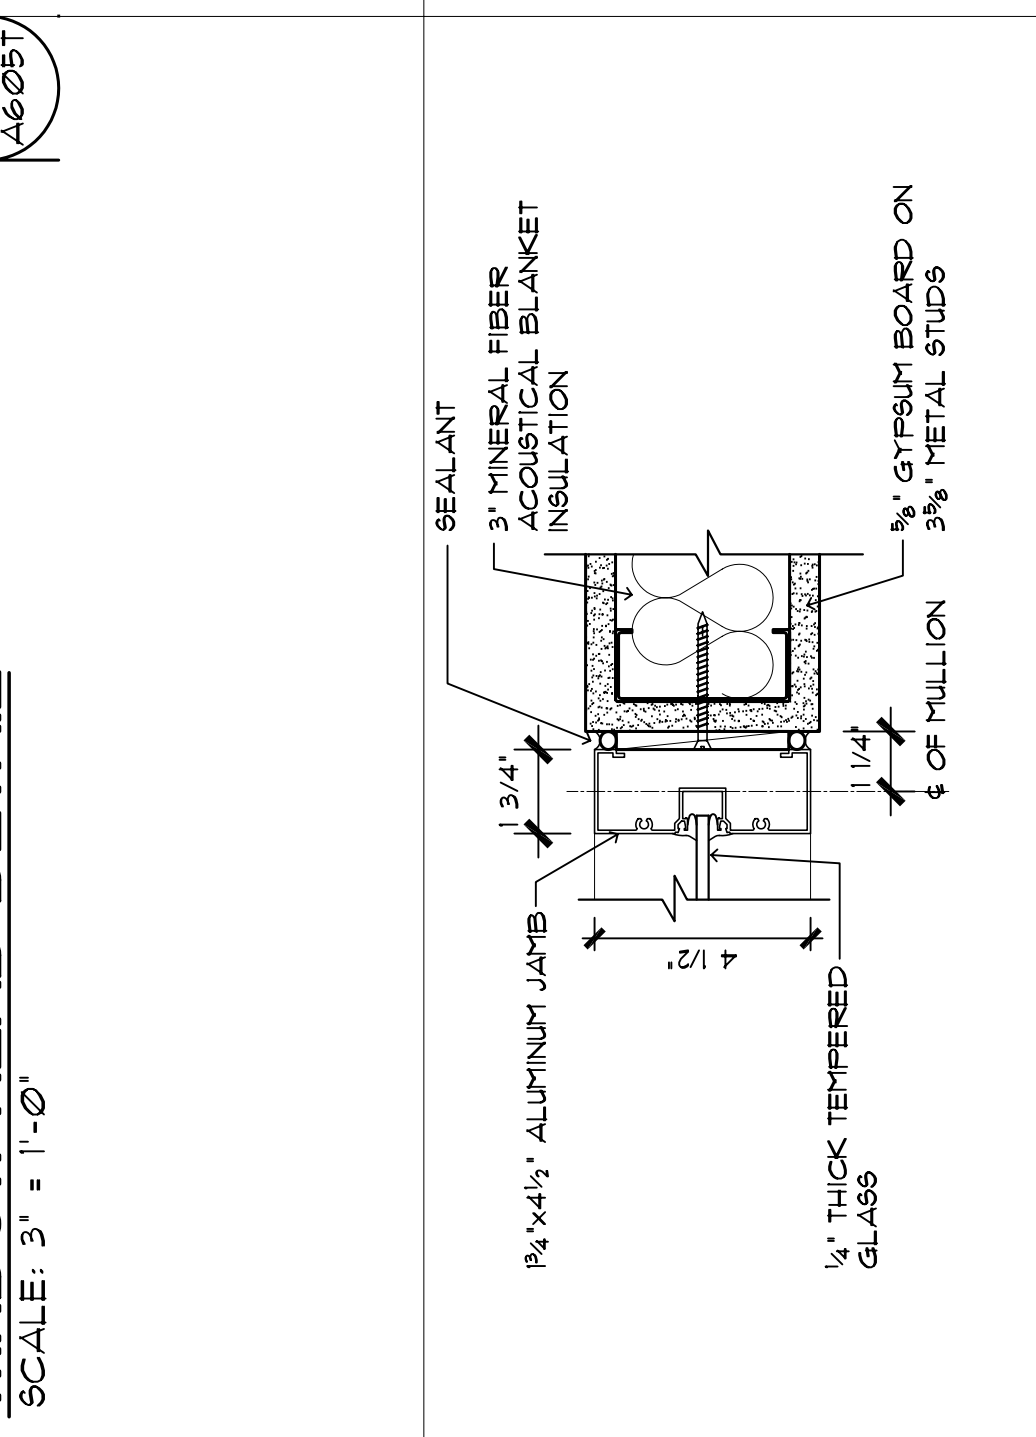


**11**  
A605T  
**LOUVER SILL DETAIL**  
SCALE: 3" = 1'-0"

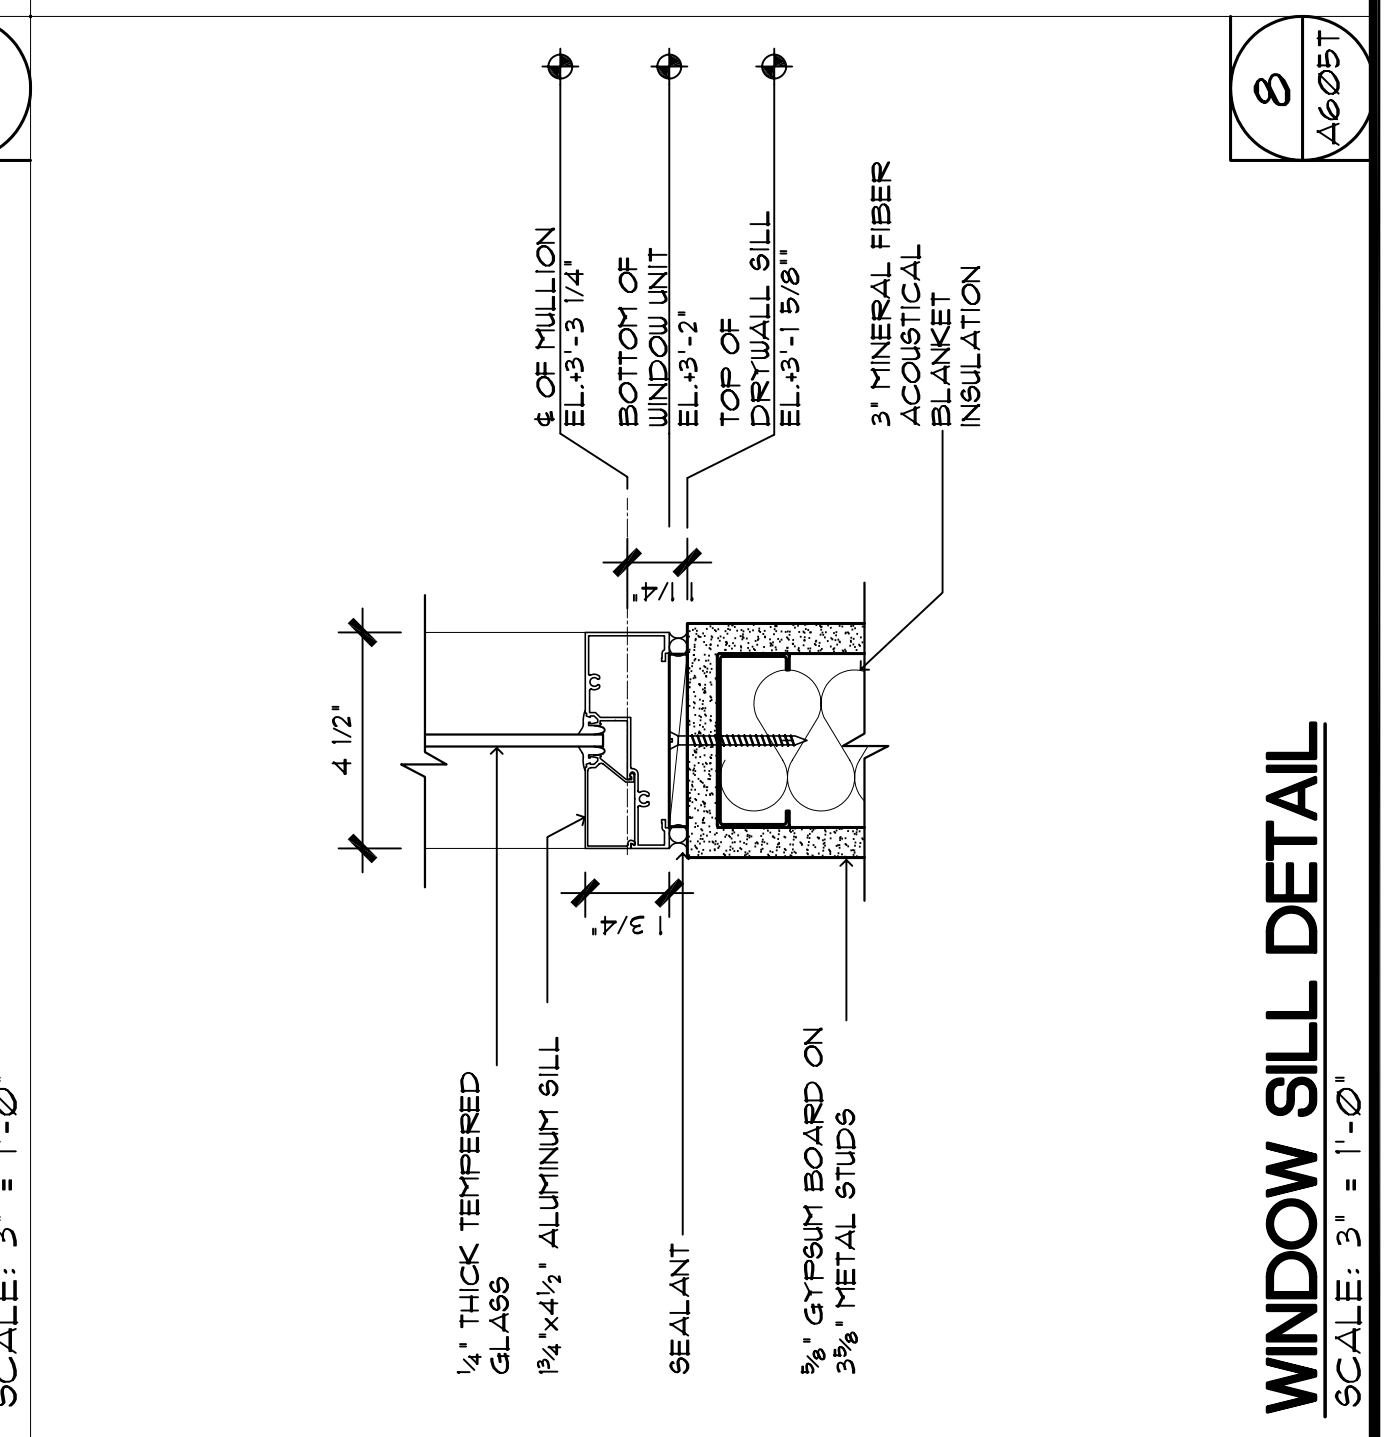


**12**  
A605T  
**LOUVER SILL DETAIL**  
SCALE: 3" = 1'-0"



**13**  
A605T  
**WINDOW SILL DETAIL**  
SCALE: 3" = 1'-0"

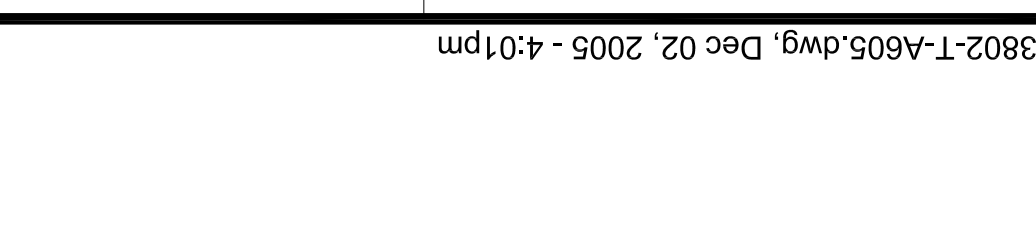

**14**  
A605T  
**LOUVER HEAD DETAIL**  
SCALE: 3" = 1'-0"

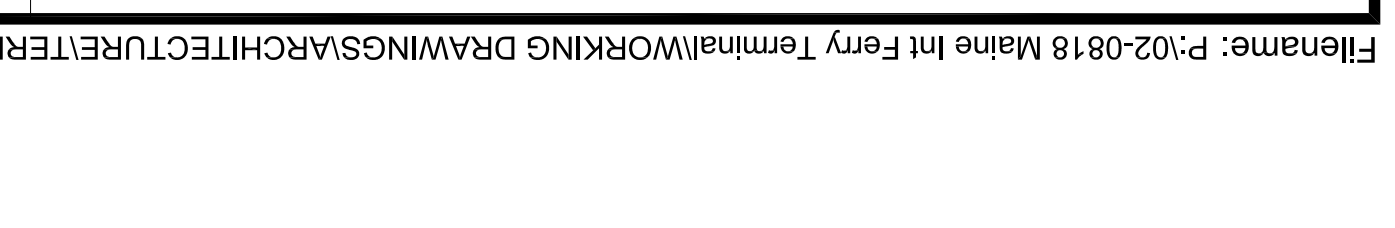

**15**  
A605T  
**LOUVER SILL DETAIL**  
SCALE: 3" = 1'-0"