


**MEZZANINE FLOOR PLAN**  
SCALE: 1/8" = 1'-0"



STATE OF MAINE  
DEPARTMENT OF TRANSPORTATION  
PROJECT NUMBER 009215.00  
PIN 009215.00

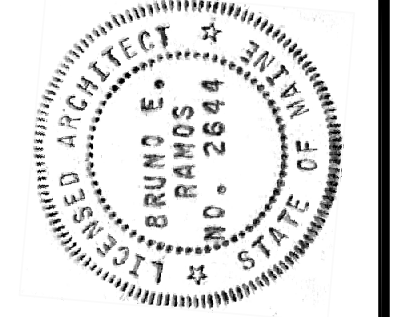

SIGNATURE  
P. LICENCE NUMBER  
DATE 12/23/05

PROJ. MANAGER	PAUL POTTE	BY	DATE
DESIGN-DETAILED			
CHECKED-REVIEWED			
DESIGN2-DETAILED2			
DESIGN3-DETAILED3			
REVISIONS 1	VAAP 22 DESIGN CHANGE 10/15/05		
REVISIONS 2	VAAP-VE-CODE CHANGES 12/23/05		
REVISIONS 3			
REVISIONS 4			
REVISIONS 5			
FIELD CHANGES			

CITY OF PORTLAND  
OCEAN GATEWAY PHASE 1  
MEZZANINE FLOOR PLAN

A201-R