



**BUILDING SECTION C-C**  
SCALE: 1/8" = 1'-0"

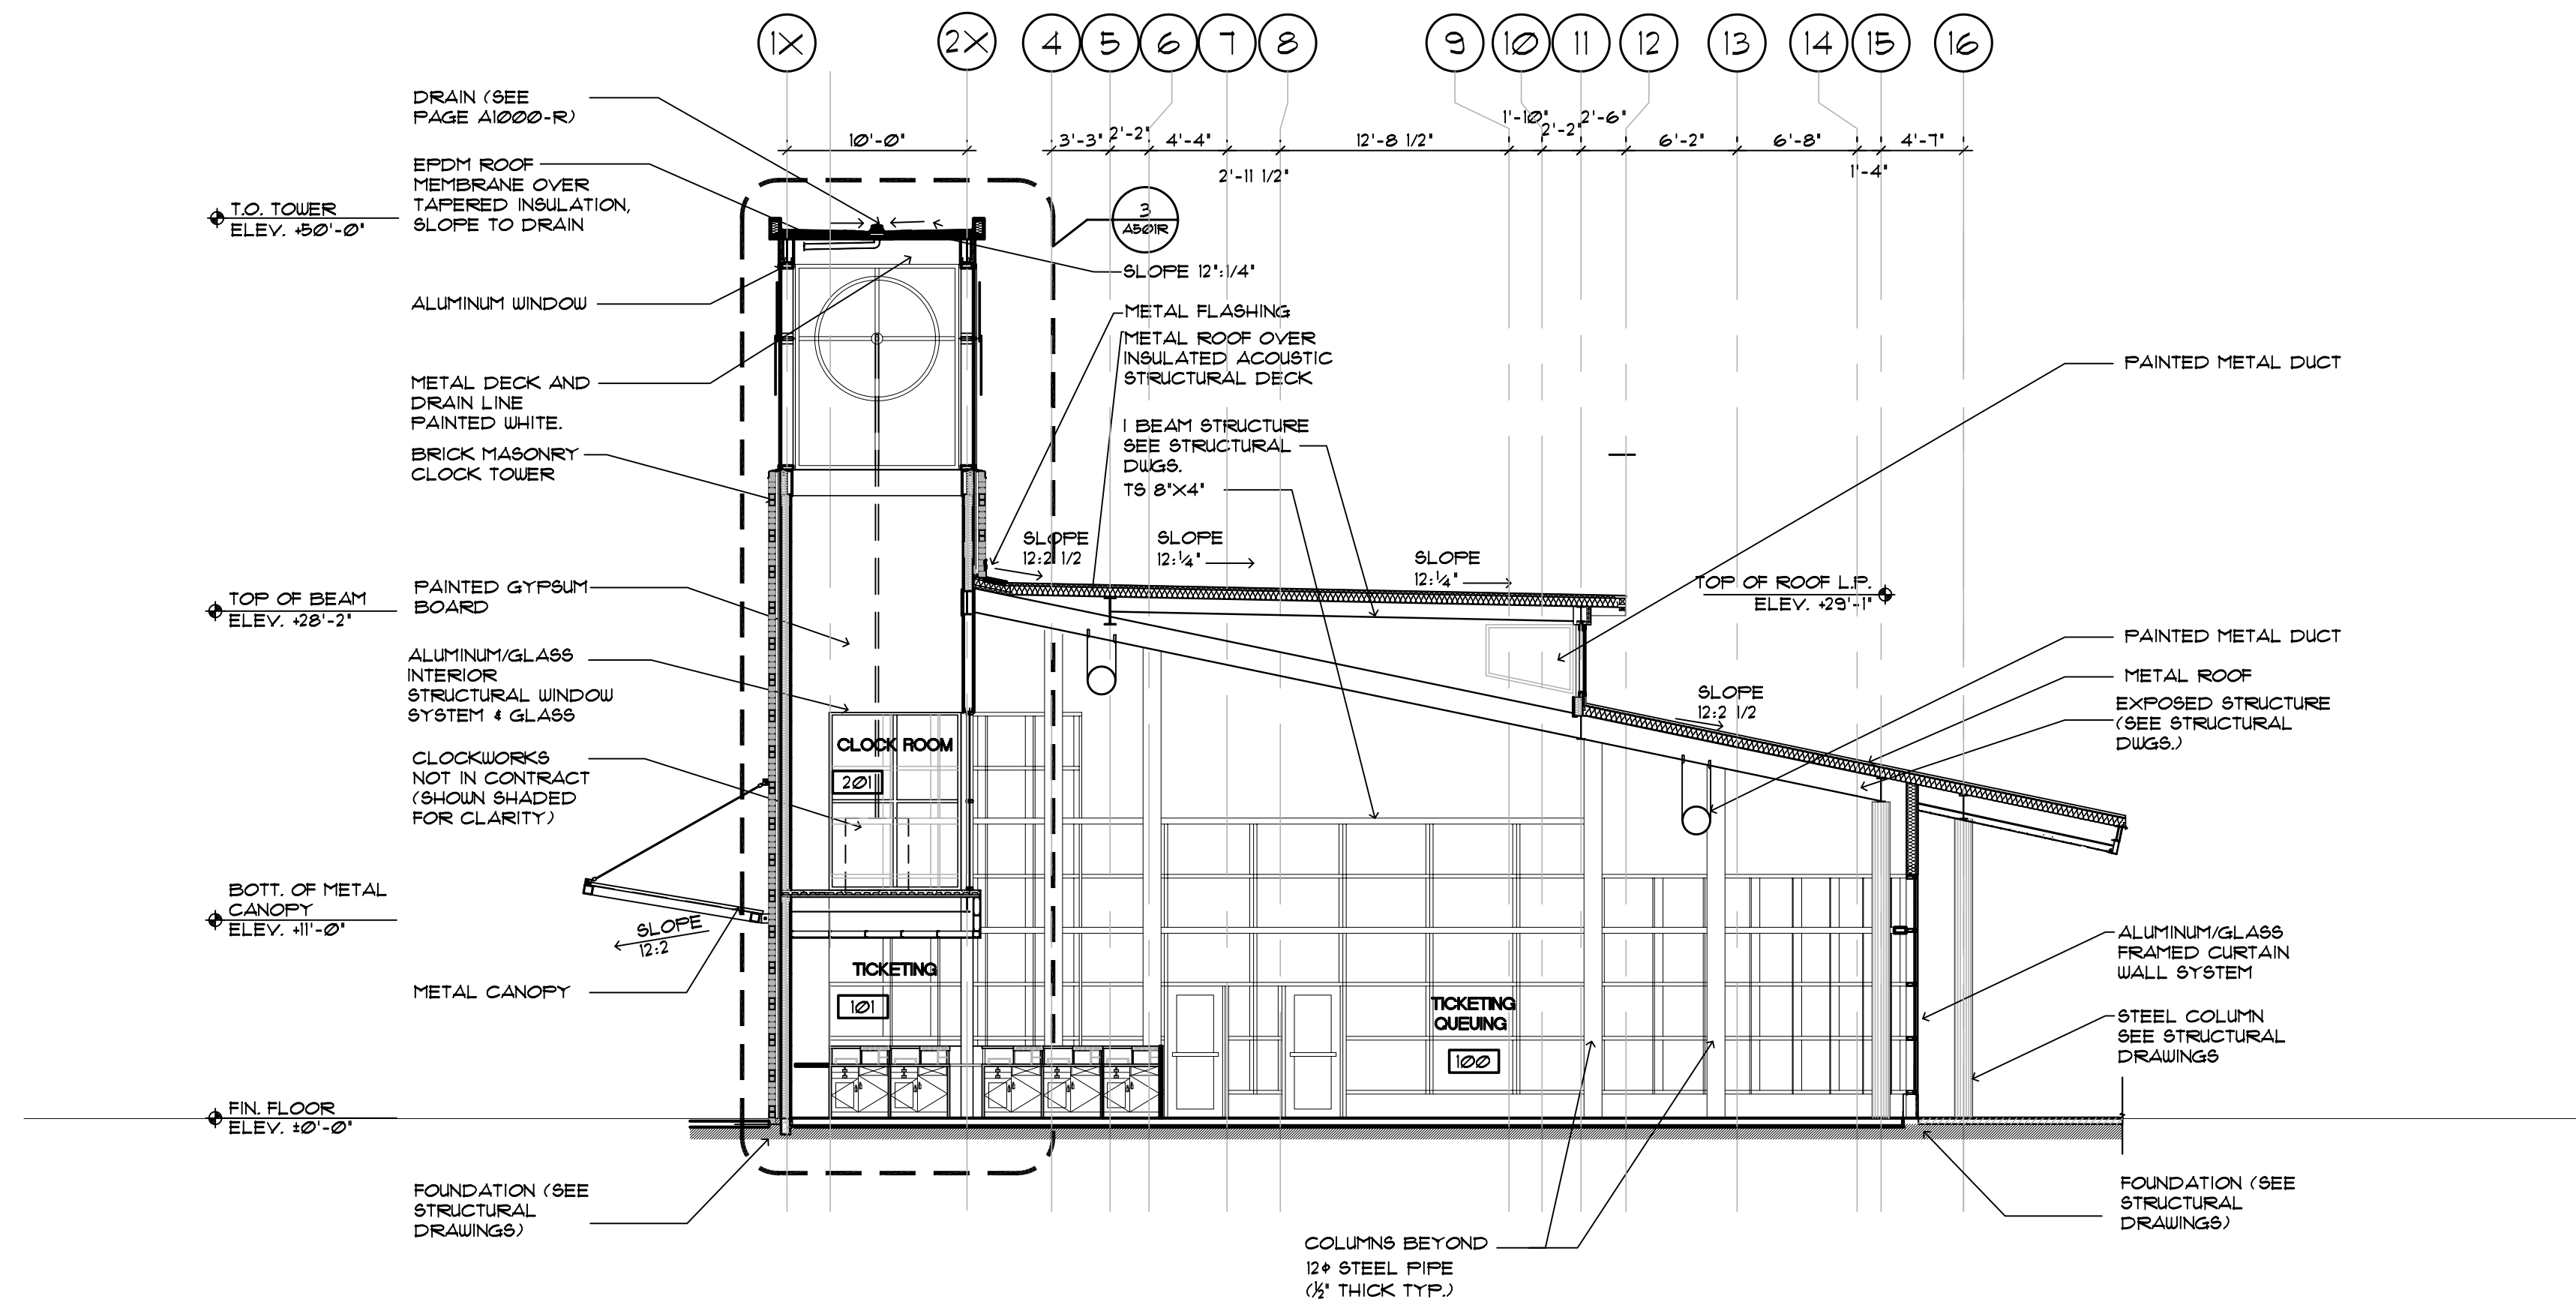

**BUILDING SECTION D-D**  
SCALE: 1/8" = 1'-0"

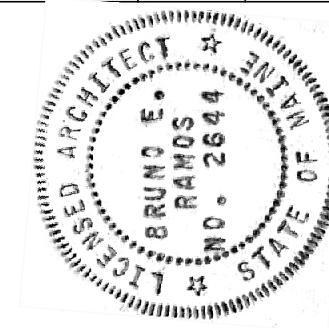

SIGNATURE  
P. LICENCE NUMBER  
DATE 12/23/05

PROJ. MANAGER	PAUL POTTLE	DATE
DESIGN-DETAILED		
CHECKED-REVIEWED		
DESIGN2-DETAILED2		
DESIGN3-DETAILED3		
REVISIONS 1	VAAP 22 DESIGN CHANGE 10/15/05	12/23/05
REVISIONS 2	VAAP-VE-CODE CHANGES	
REVISIONS 3		
REVISIONS 4		
REVISIONS 5		
FIELD CHANGES		