


WALL SECTION
SCALE: 1/2" = 1'-0"

CITY OF PORTLAND
OCEAN GATEWAY PHASE 1

STATE OF MAINE
DEPARTMENT OF TRANSPORTATION

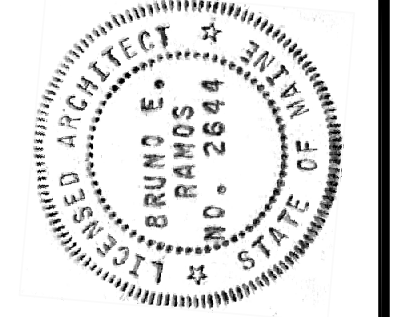

PROJ. MANAGER	PAUL POTLITZ	BY		DATE	
DESIGN-DETAILED		CHECKED-REVIEWED			
DESIGN2-DETAILED2		DESIGN3-DETAILED3			
REVISIONS 1	VAAP 22 DESIGN CHANGE 10/15/05	REVISIONS 2	VAAP-VE-CODE CHANGES 12/23/05	P. LICENCE NUMBER	
REVISIONS 3		REVISIONS 4		DATE	12/23/05
REVISIONS 5		FIELD CHANGES			

A502-R

WALL SECTIONS

PROJECT NUMBER 009215.00

PIN 009215.00

BEA ENGINEERS
IN ASSOCIATION WITH:
CORRILL-PALMER CONSULTING ENGINEERS
PERATROVICH, NOTTINGHAM, & DRAGE
WINTON SCOTT ARCHITECTS
PAULEY & ALDRICH