


**MEZZANINE PLAN
PARTITION TYPE PLAN**
SCALE: 1/8" = 1'-0"

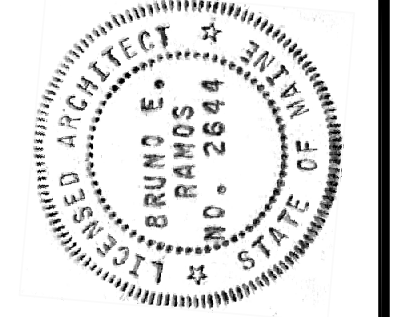

Signature
SIGNATURE
P. POTTLE
P. LICENCE NUMBER
DATE 12/23/05

PROJ. MANAGER	PAUL POTTLE	BY	DATE
DESIGN-DETAILED			
CHECKED-REVIEWED			
DESIGN2-DETAILED2			
DESIGN3-DETAILED3			
REVISIONS 1	VAAP 22 DESIGN CHANGE 10/15/05		
REVISIONS 2	VAAP-VE-CODE CHANGES 12/23/05		
REVISIONS 3			
REVISIONS 4			
REVISIONS 5			
FIELD CHANGES			

CITY OF PORTLAND
OCEAN GATEWAY PHASE 1
MEZZANINE FLOOR WALL TYPE PLAN

A601-R