




M-1 R=20 TYPICAL
M-1A 2 HR. FIRE RATING UL-U419

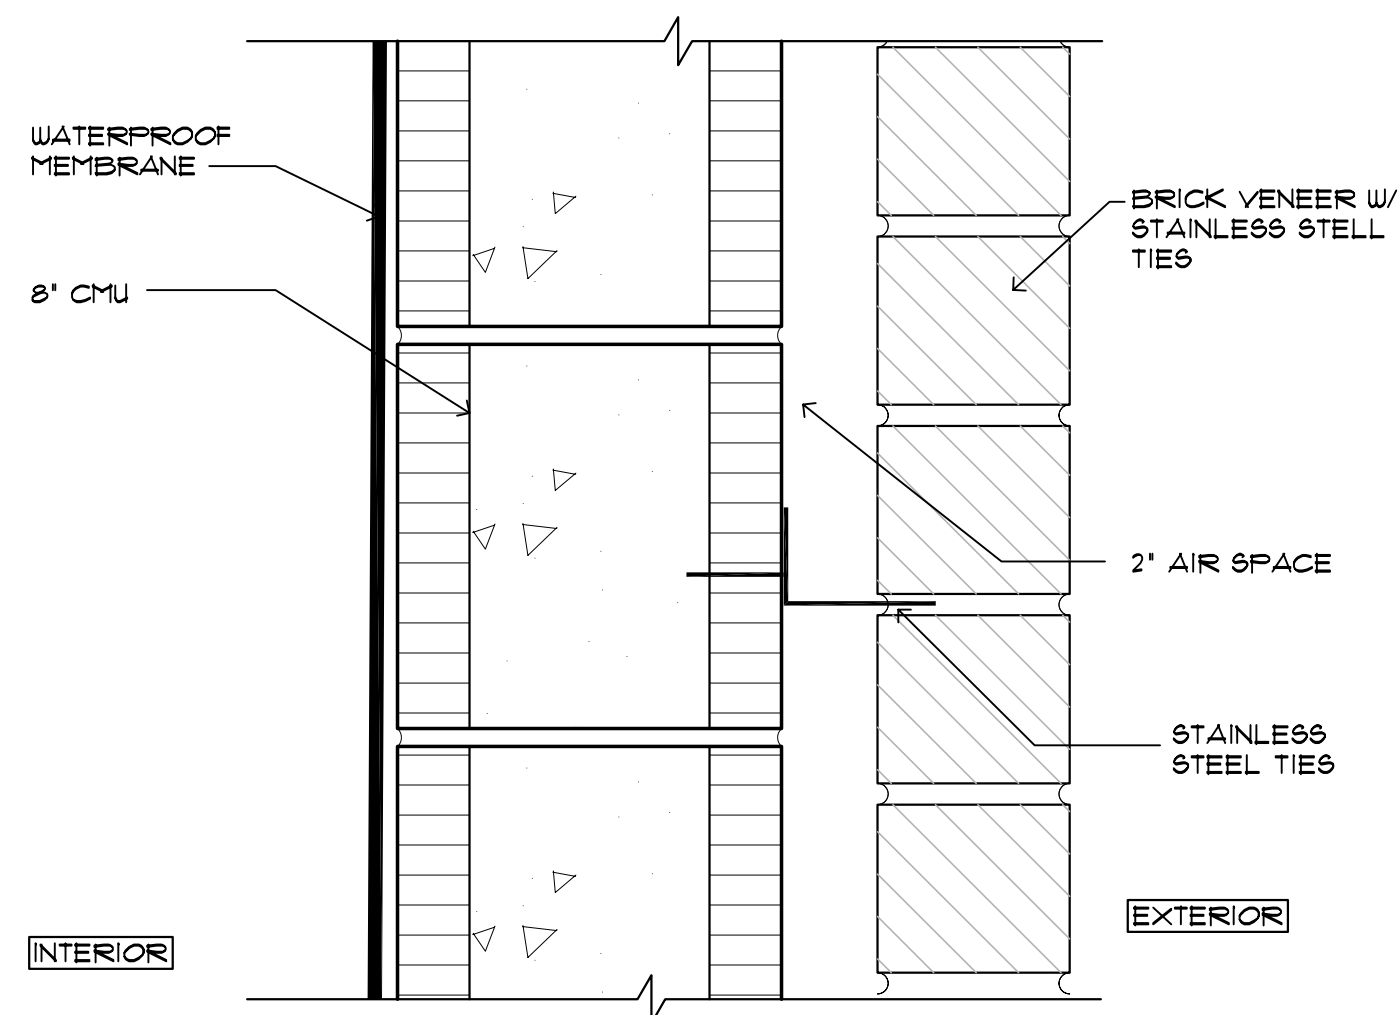


M-2

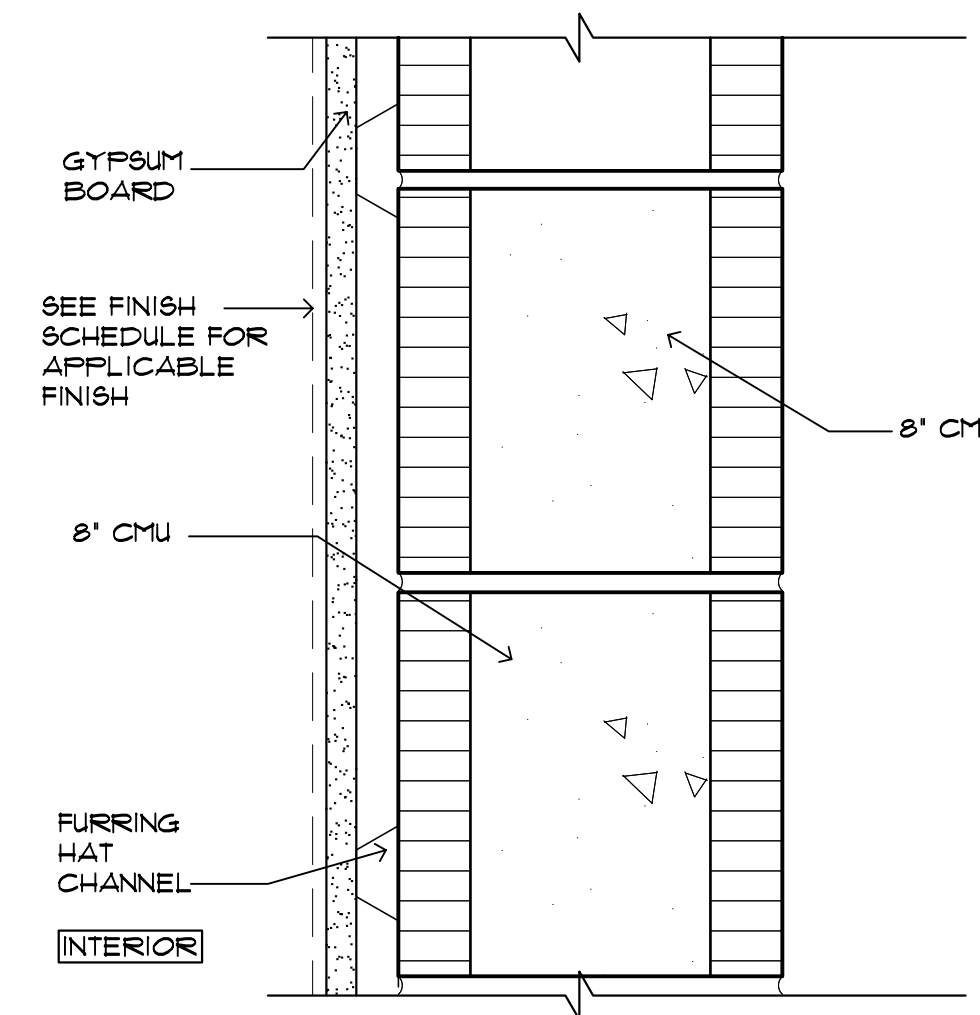


M-3
M-3A 2 HR. FIRE RATING UL-U905

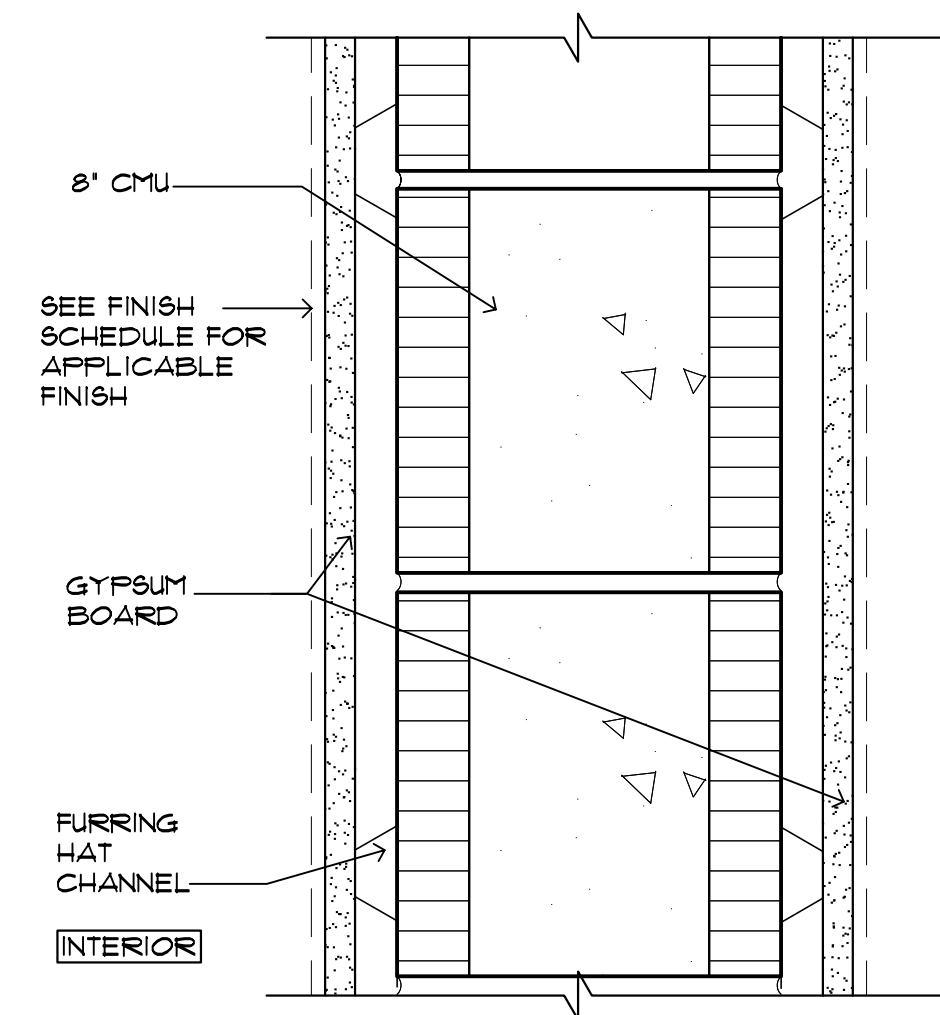


M-4 2 HR. FIRE RATING UL-U905

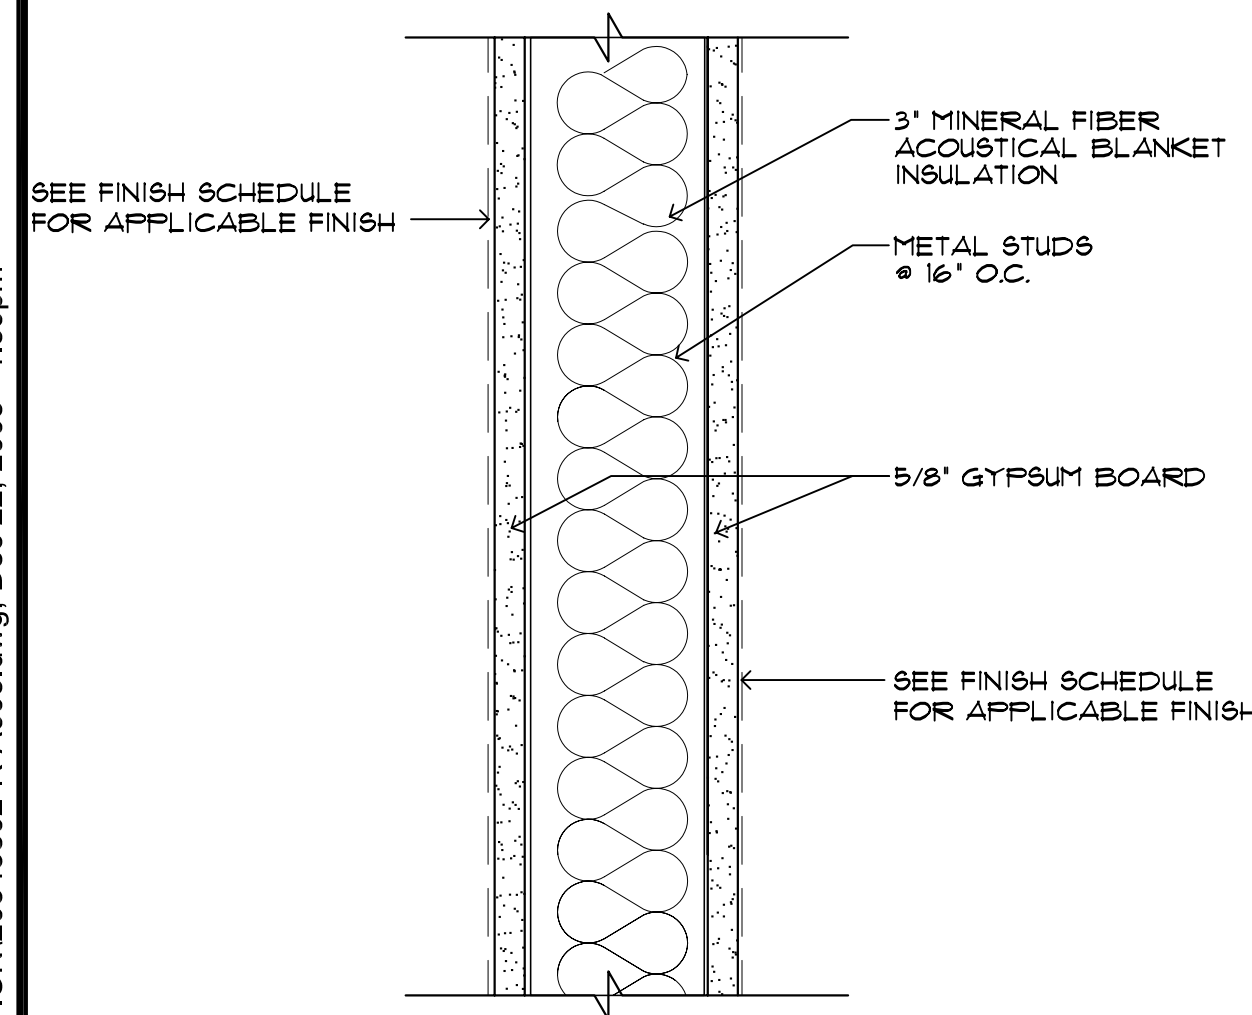


P-1

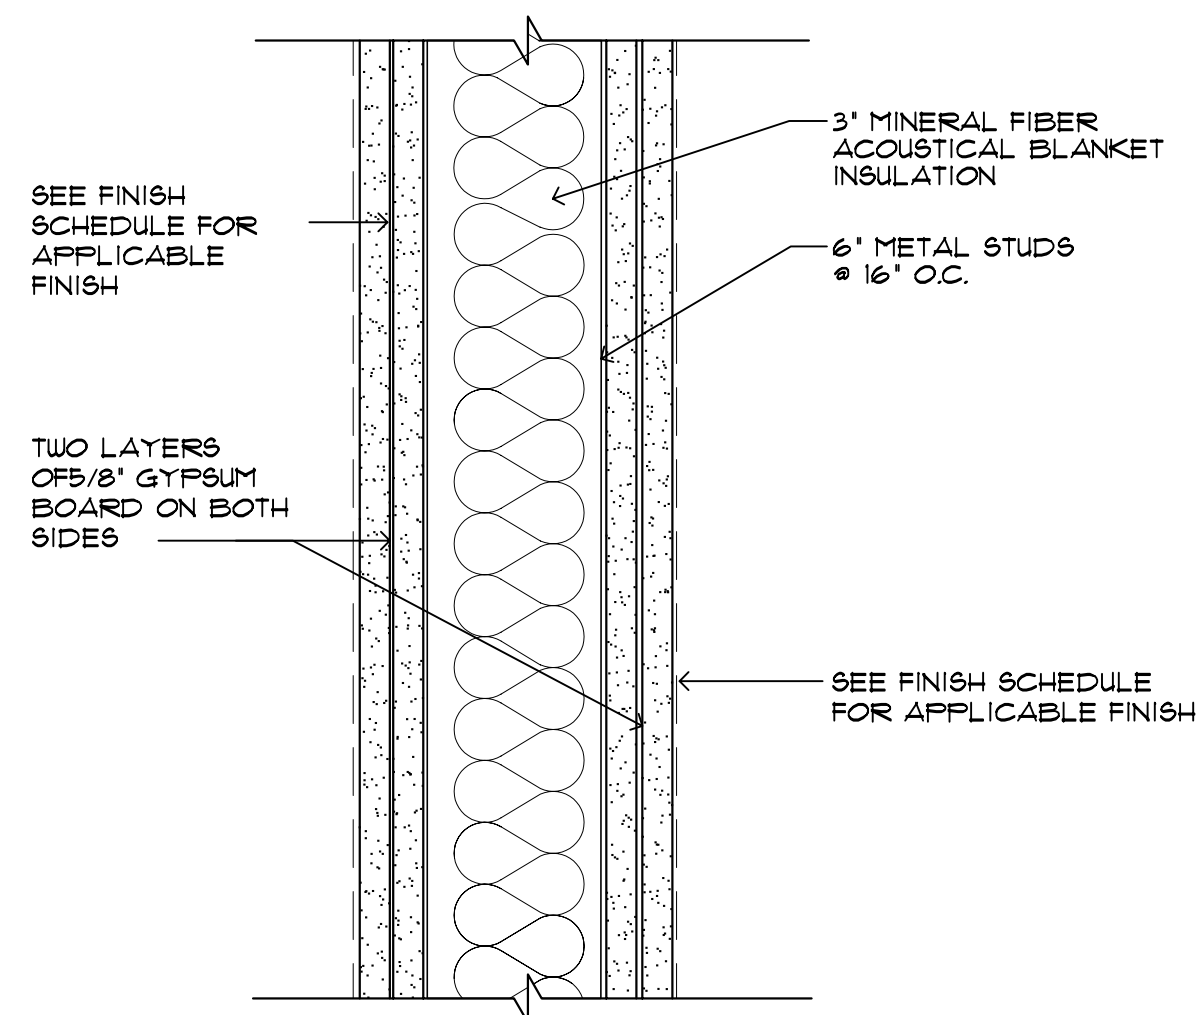


P-1-A 2 HR. FIRE RATING UL-U419

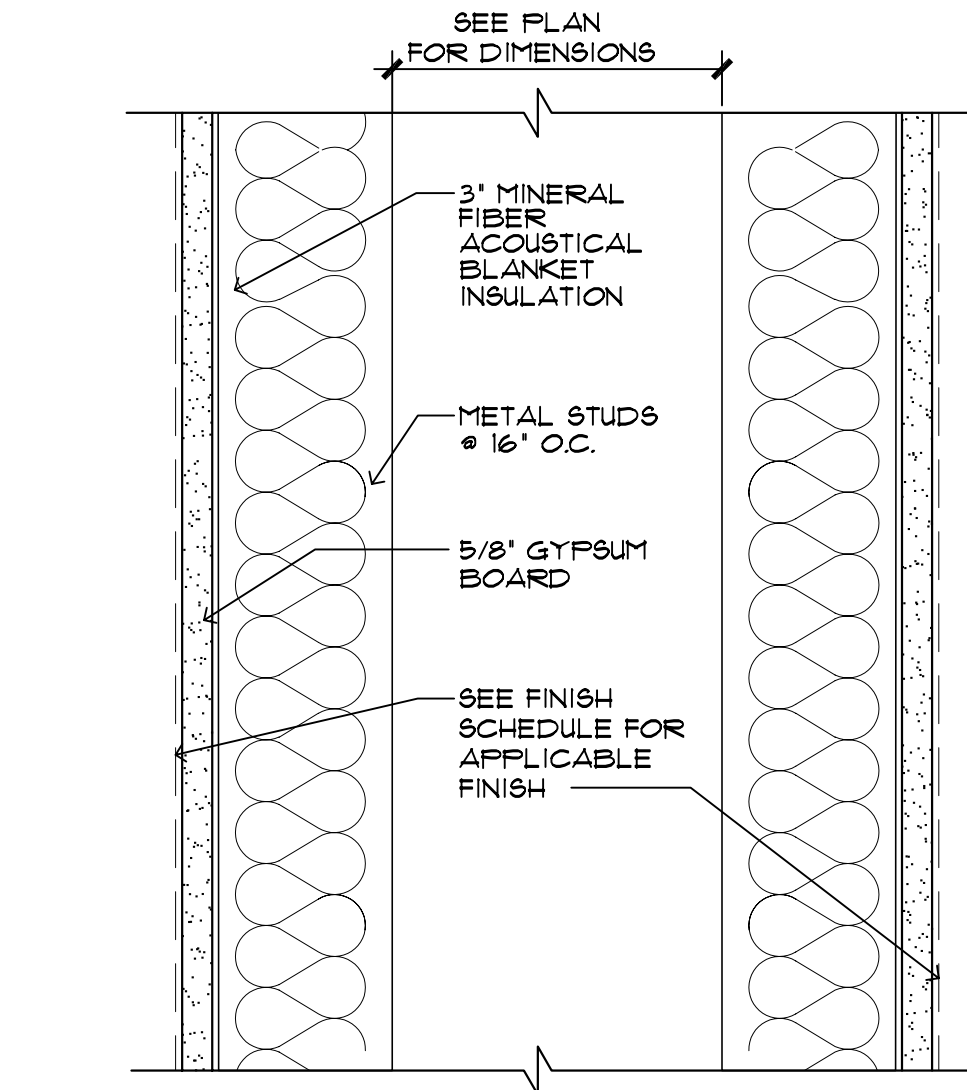

P-2

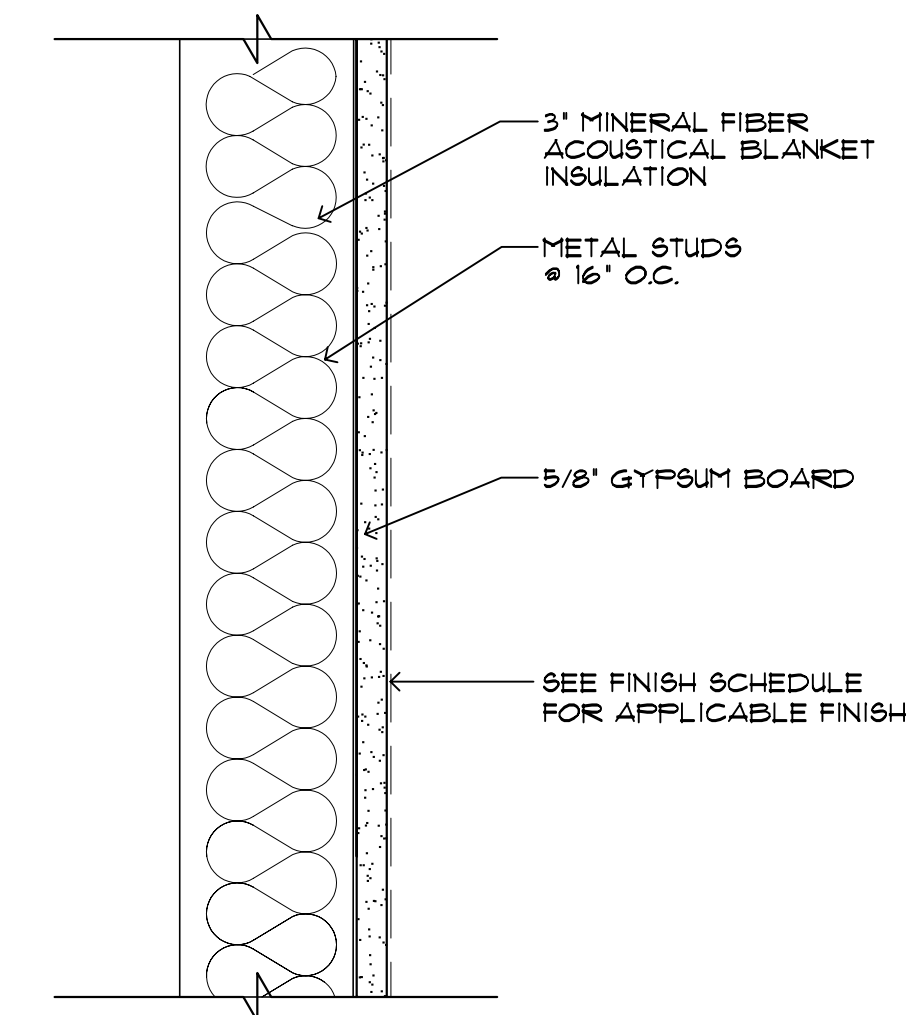


P-3

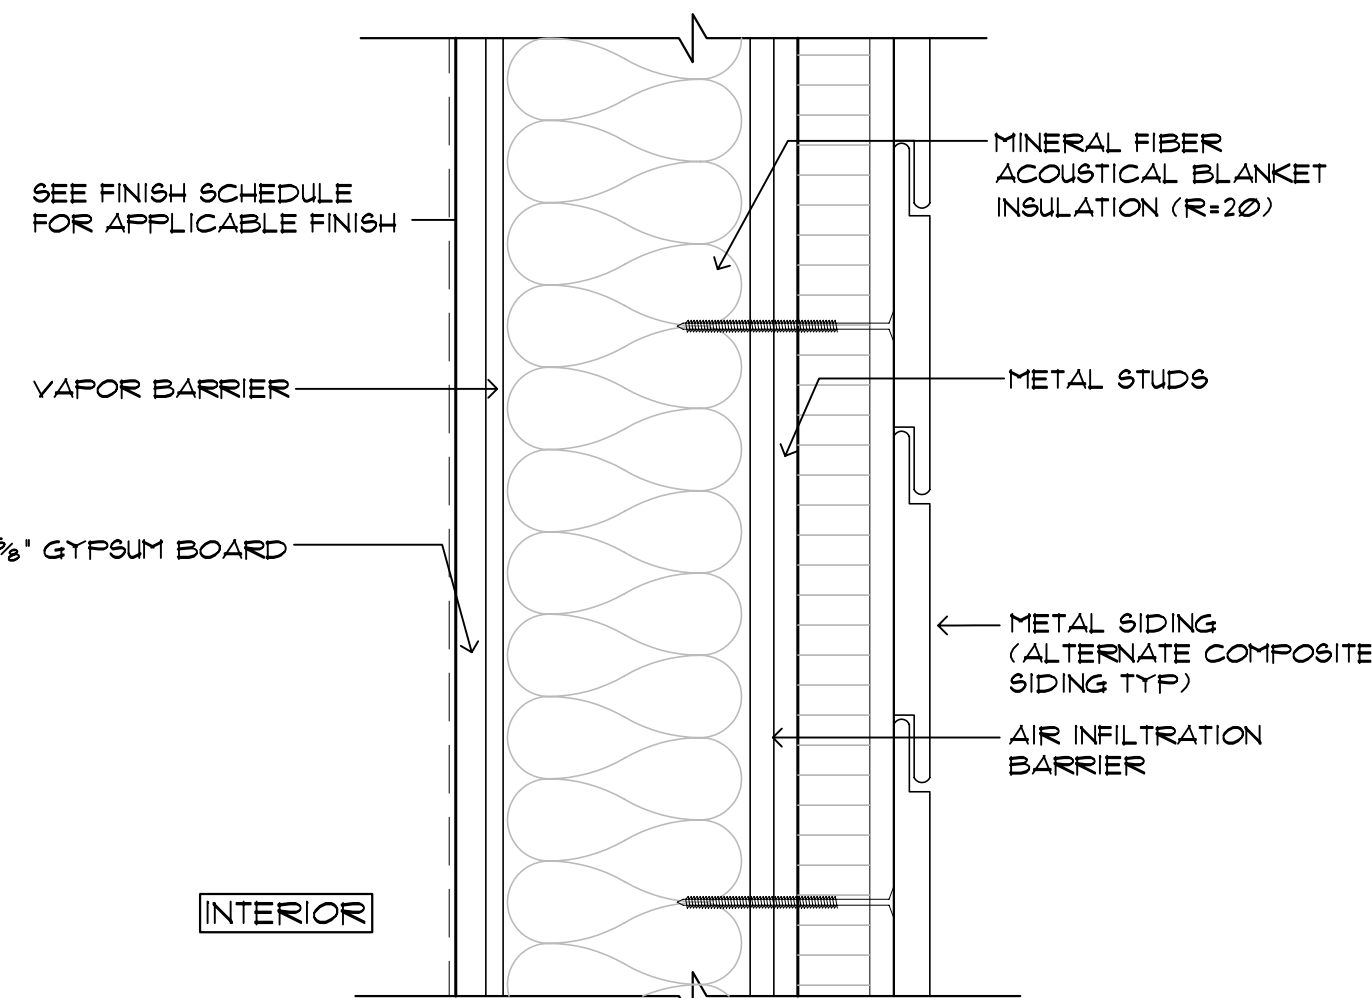

E-1 R=20



STATE OF MAINE
 DEPARTMENT OF TRANSPORTATION
 PROJECT NUMBER 009215.00
 PIN 009215.00

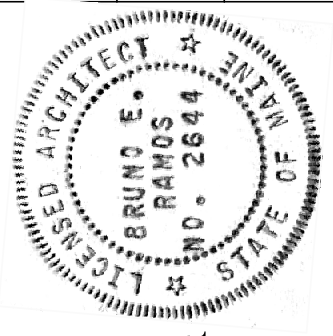

SIGNATURE
 P. LICENCE NUMBER
 DATE 10/8/2004

PROJ. MANAGER	PAUL POTTE	DATE
DESIGN-DETAILED		
CHECKED-REVIEWED		
DESIGN2-DETAILED2		
DESIGN3-DETAILED3		
REVISIONS 1	DATE: 12/23/05	
REVISIONS 2	DATE: 12/23/05	
REVISIONS 3		
REVISIONS 4		
REVISIONS 5		
FIELD CHANGES		

CITY OF PORTLAND
 OCEAN GATEWAY PHASE 1

WALL ASSEMBLIES

A605-R