


**REFLECTED CEILING
GROUND FLOOR PLAN**
SCALE: 1/8"=1'-0"

FIXTURE LEGEND	
	A1 RECESSED 2 x 4 FLUORESCENT TROFFER WITH GRID CEILING FRAME
	A5 RECESSED 1 x 4 STATIC FLUORESCENT TROFFER WITH FLUSH FRAM FOR SUSPENDED GRID CEILINGS, 1/2" SQUARE WHITE EGGRATE LOVER, AND ELECTRONIC, LOW HARMONIC BALLASTS.
	R1 8-3/4" DIAMETER PENDANT MOUNTED FIXTURE WITH DIE-CAST ALUMINUM HOUSING
	B1 1-3/8" RECESSED WALL WASH ACCENT FIXTURE DIAMETER OPEN PENDANT MOUNTED FIXTURE WITH 8" DIAMETER OPEN REFLECTOR CONE WITH LOW IRIDESCENT FINISH.
	B2 RECESSED SOENLIGHT WITH 4-1/2" DIAMETER OPEN APERTURE WITH WHITE REGRESSED Baffle AND WHITE METAL TRIM RING.
	R4 PENDANT MOUNTED FIXTURE WITH GLASS AND ALUMINUM REFLECTOR
	HVAC DIFFUSER
	HVAC RETURN AIR GRILLE
	J1 SURFACE CEILING FLUORESCENT FIXTURE
	SMOKE DETECTOR
	X1 WALL MOUNTED EXIT LIGHT FIXTURE
	S15 132" DIAMETER SEMI-RECESSED CANOPY LIGHT WITH CAST ALUMINUM FIXTURE HOUSING AND IMPACT RESISTANT POLYCARBONATE DOME DIFFUSER.
	S20 WALL MOUNTED BRACKET CANOPY LIGHT WITH CAST ALUMINUM FIXTURE HOUSING AND GUARD, AND BOROSILICATE GLASS DOME DIFFUSER.

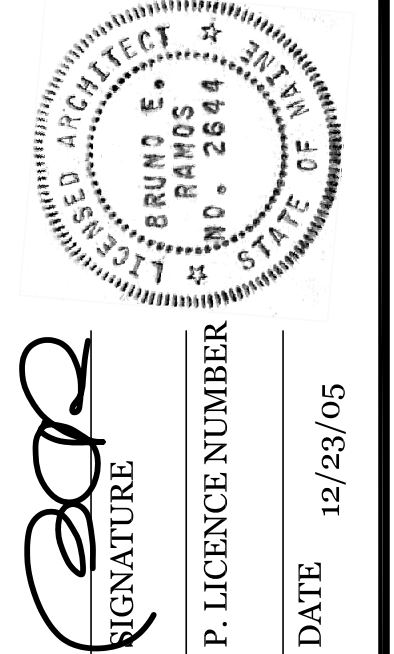

PROJ. MANAGER	DATE
PAUL POTTLE	
DESIGN-DETAILED	
CHECKED-REVIEWED	
DESIGN2-DETAILED2	
DESIGN3-DETAILED3	
REVISIONS 1	VAAP 22 DESIGN CHANGE 10/15/05
REVISIONS 2	VAAP-VE-CODE CHANGES 12/23/05
REVISIONS 3	
REVISIONS 4	
REVISIONS 5	
FIELD CHANGES	

CITY OF PORTLAND
OCEAN GATEWAY PHASE 1
GROUND FLOOR REFLECTED CEILING