



Filename: \\Server1\projects\02-0818 Maine Int Ferry Terminal\PHASE 1\Architecture\FINAL CONSTRUCTION DOCUMENTS\RAMP\20343802-W-A300.dwg, Oct 08, 2004 - 1:24pm

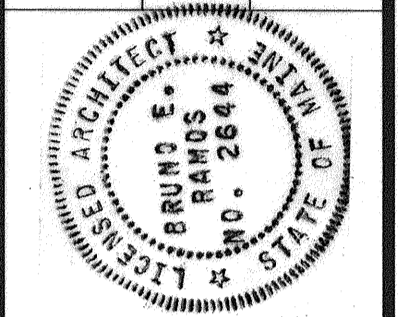


PROJ. MANAGER	PAUL POTTLE	DATE	
DESIGN-DETAILED		BY	
CHECKED-REVIEWED			
DESIGN2-DETAILED2			
DESIGN3-DETAILED3			
REVISIONS 1			
REVISIONS 2			
REVISIONS 3			
REVISIONS 4			
FIELD CHANGES			

SIGNATURE: *[Signature]*
 P. LICENSE NUMBER: ARC 2644
 DATE: 10/8/2004


CITY OF PORTLAND
 OCEAN GATEWAY PHASE 1
 ELEVATIONS AND SECTIONS

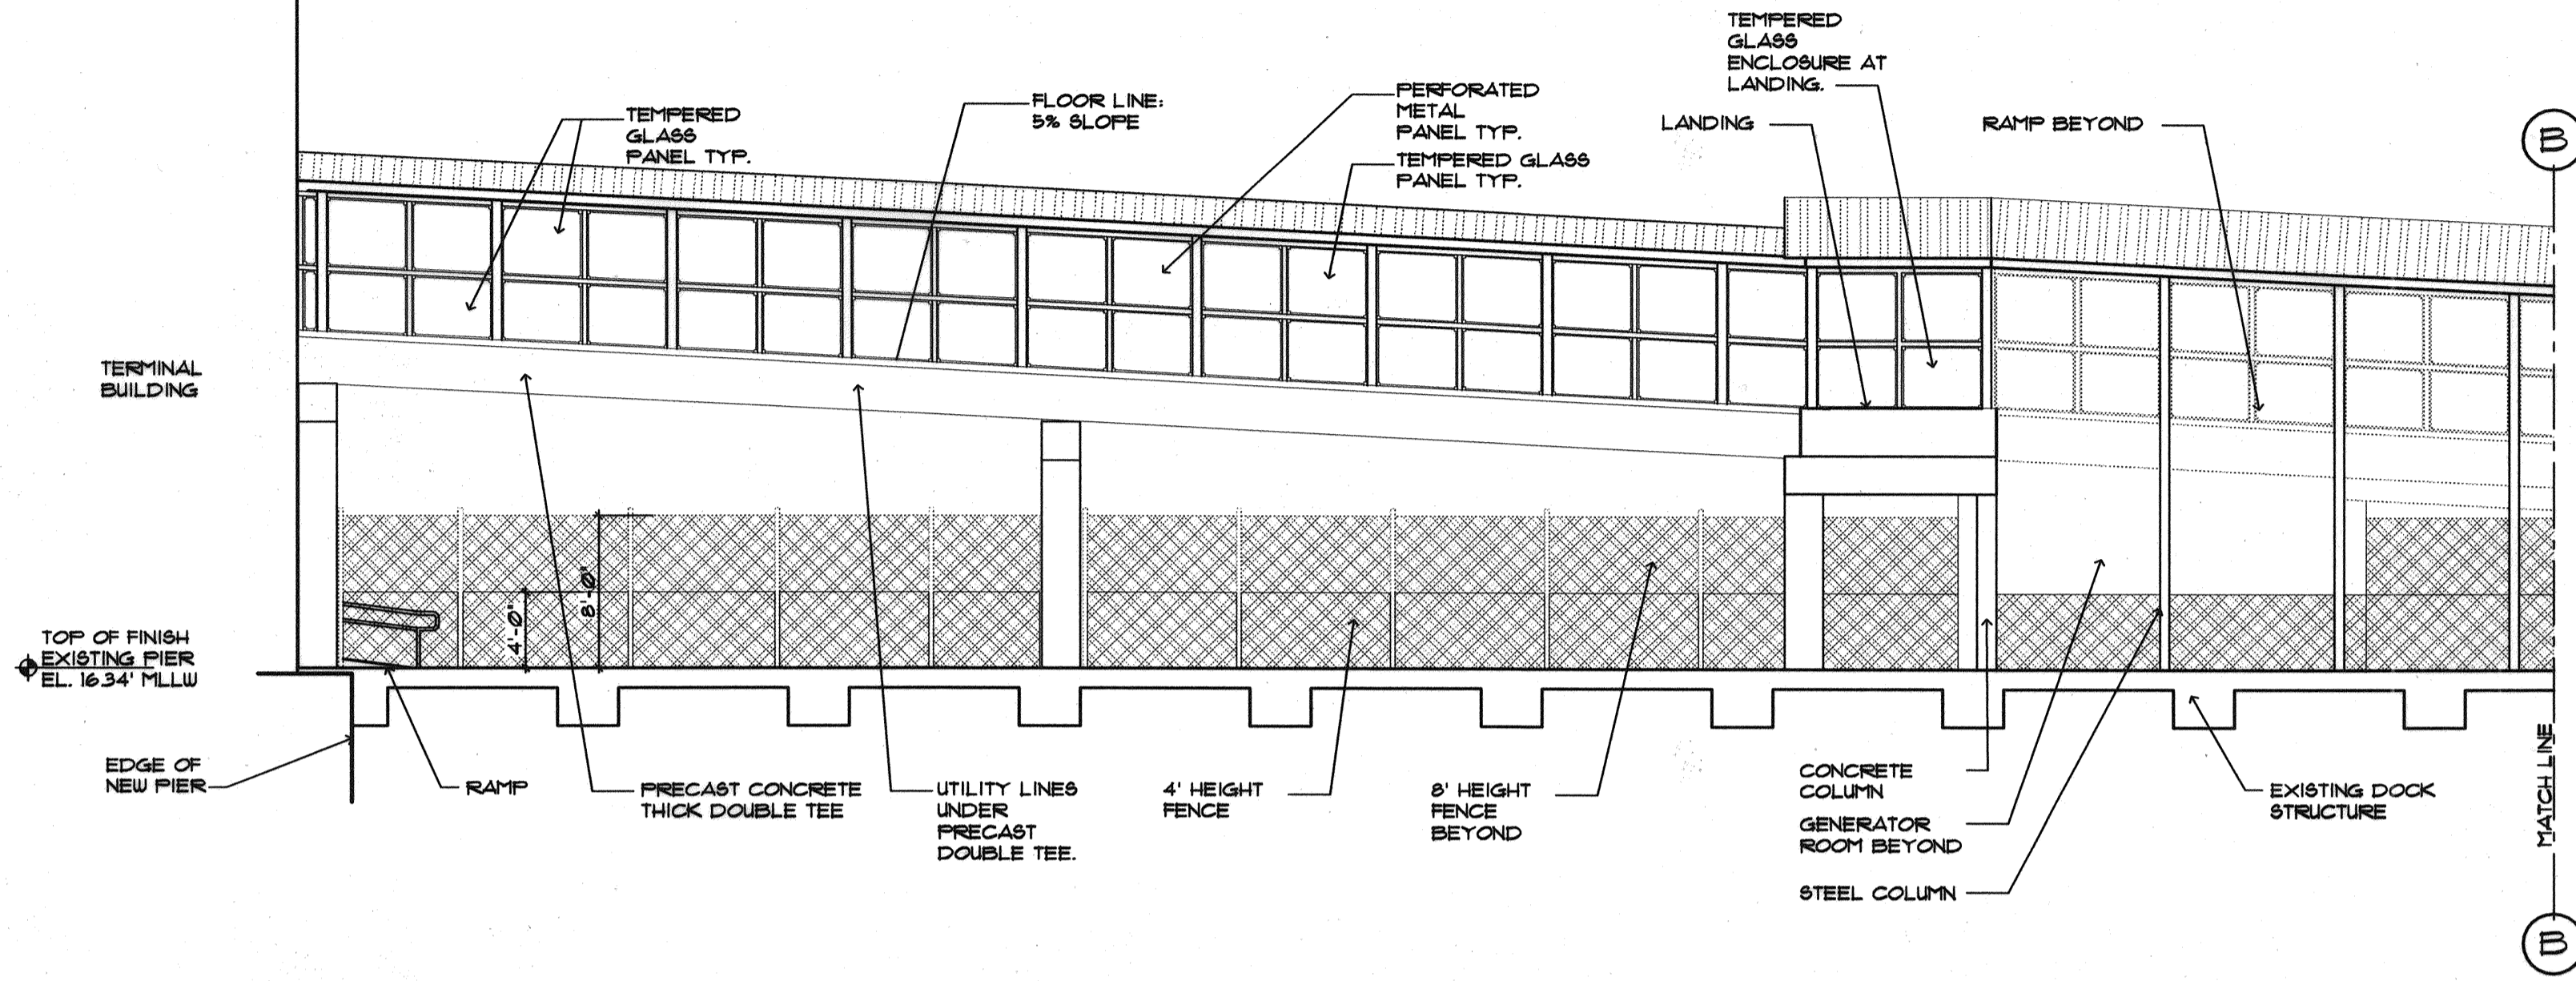

EAST PARTIAL ELEVATION
 SCALE 1/8" = 1'-0"

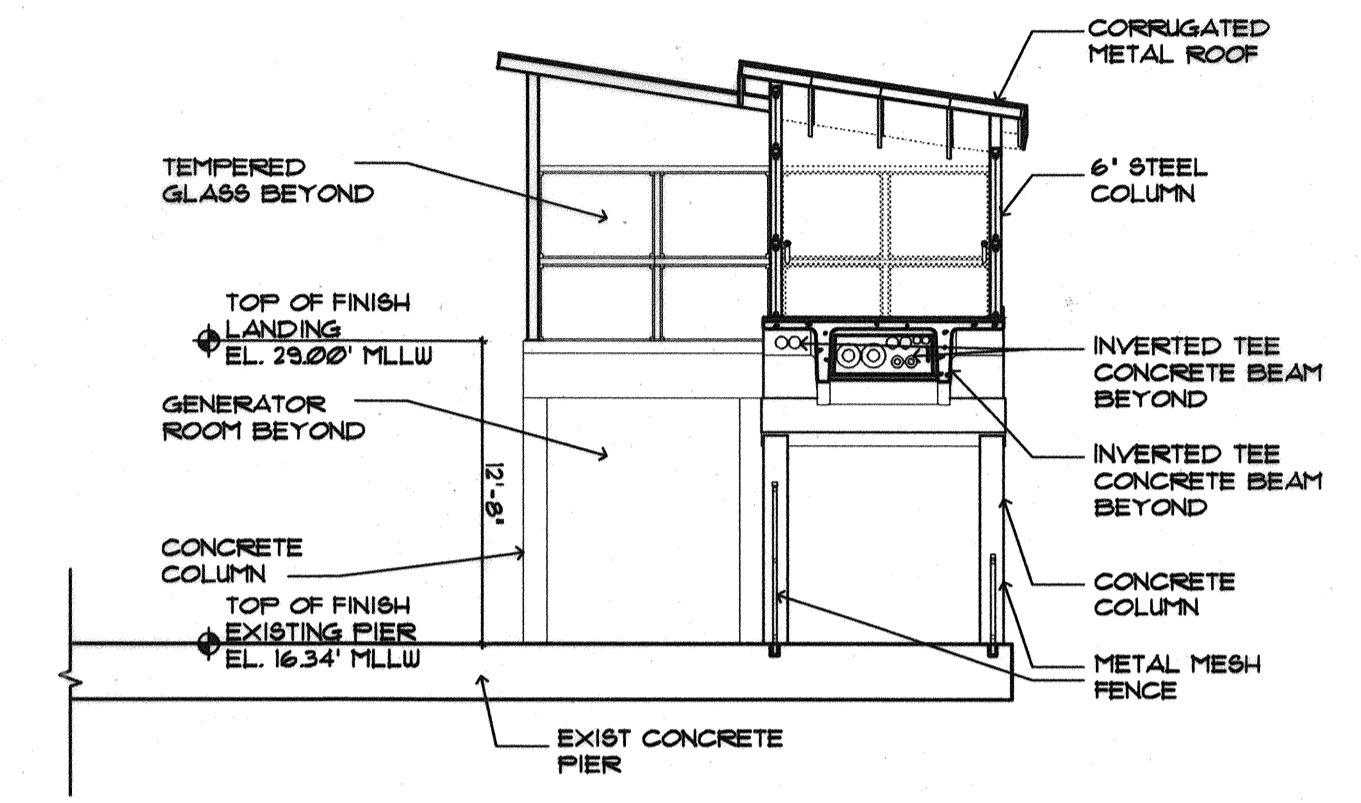

SECTION 1
 SCALE 1/8" = 1'-0"

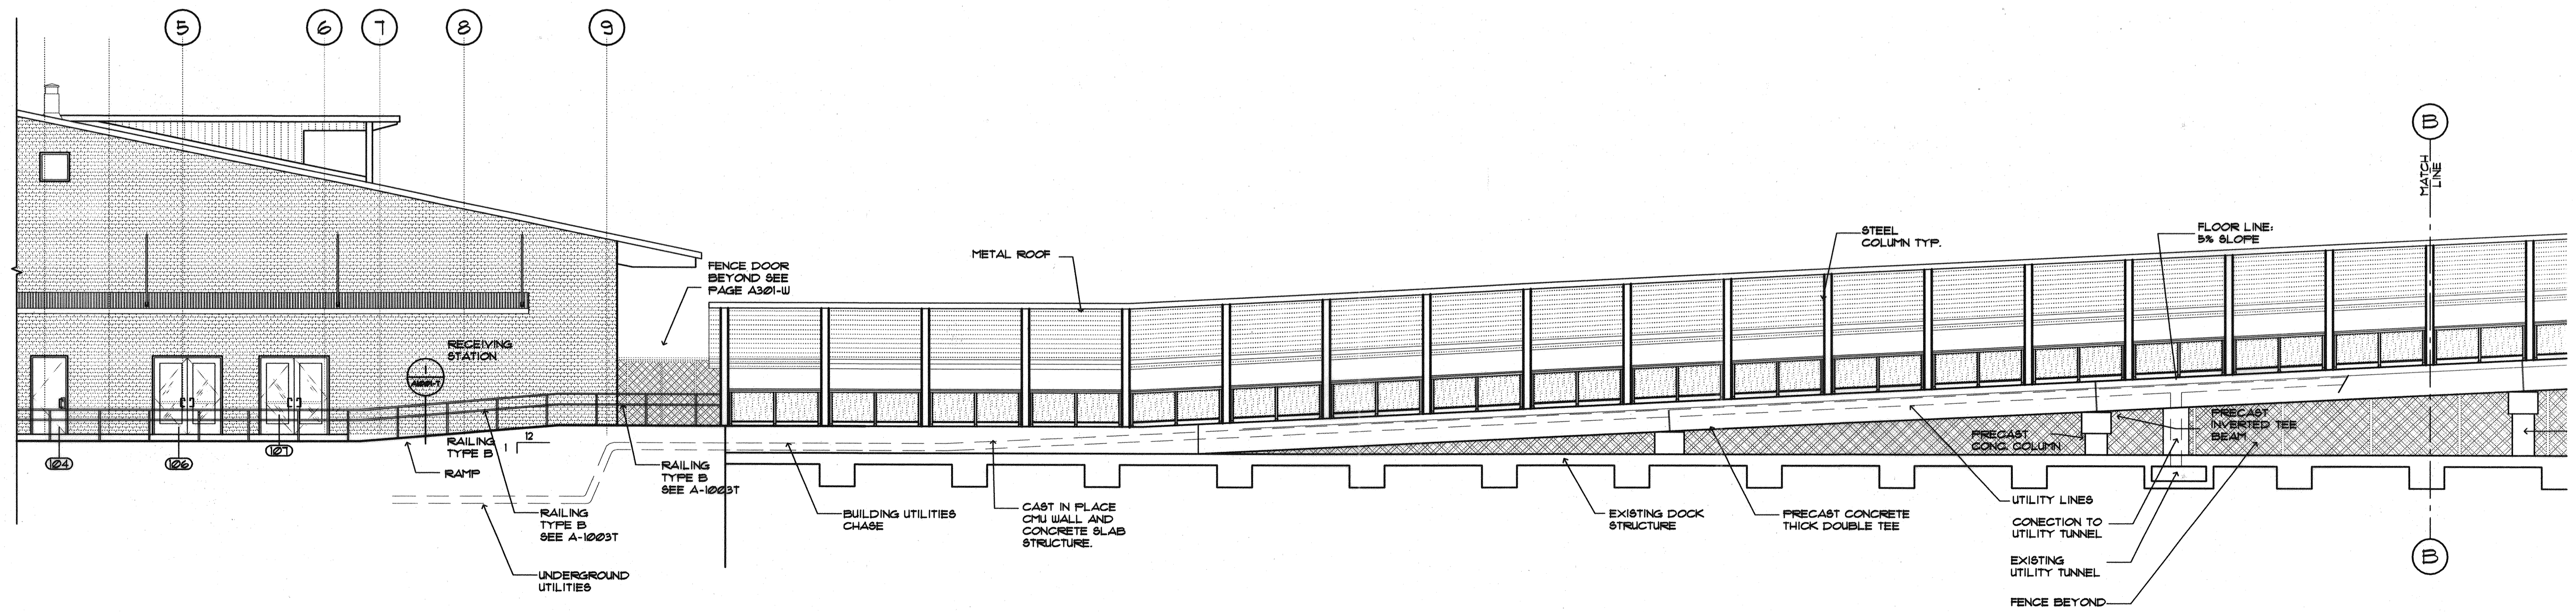

WEST PARTIAL ELEVATION
 SCALE 1/8" = 1'-0"