

CITY OF PORTLAND
OCEAN GATEWAY PHASE 1
TERMINAL BUILDING
STRUCTURAL DETAILS



FIELD CHANGES	
REVISIONS 4	
REVISIONS 3	
REVISIONS 2	
REVISIONS 1	
DESIGN3-DETAILED3	WAP 23 DESIGN CHANGE 10/15/05
DESIGN2-DETAILED2	
CHECKED-REVIEWED	
DESIGN-DETAILED	
PROJ. MANAGER PAUL POTTLE	BY
DATE	

DATE	10/15/05
P. LICENSE NUMBER	PE. 10709
SIGNATURE	<i>W.P. [Signature]</i>



STATE OF MAINE
DEPARTMENT OF TRANSPORTATION
PROJECT NUMBER 009215.00
PIN 009215.00

IN ASSOCIATION WITH:
GORRILL-PALMER CONSULTING ENGINEERS
PERATROVICH, NOTTINGHAM, & DRAGE
WINTON SCOTT ARCHITECTS
HALEY & ALDRICH

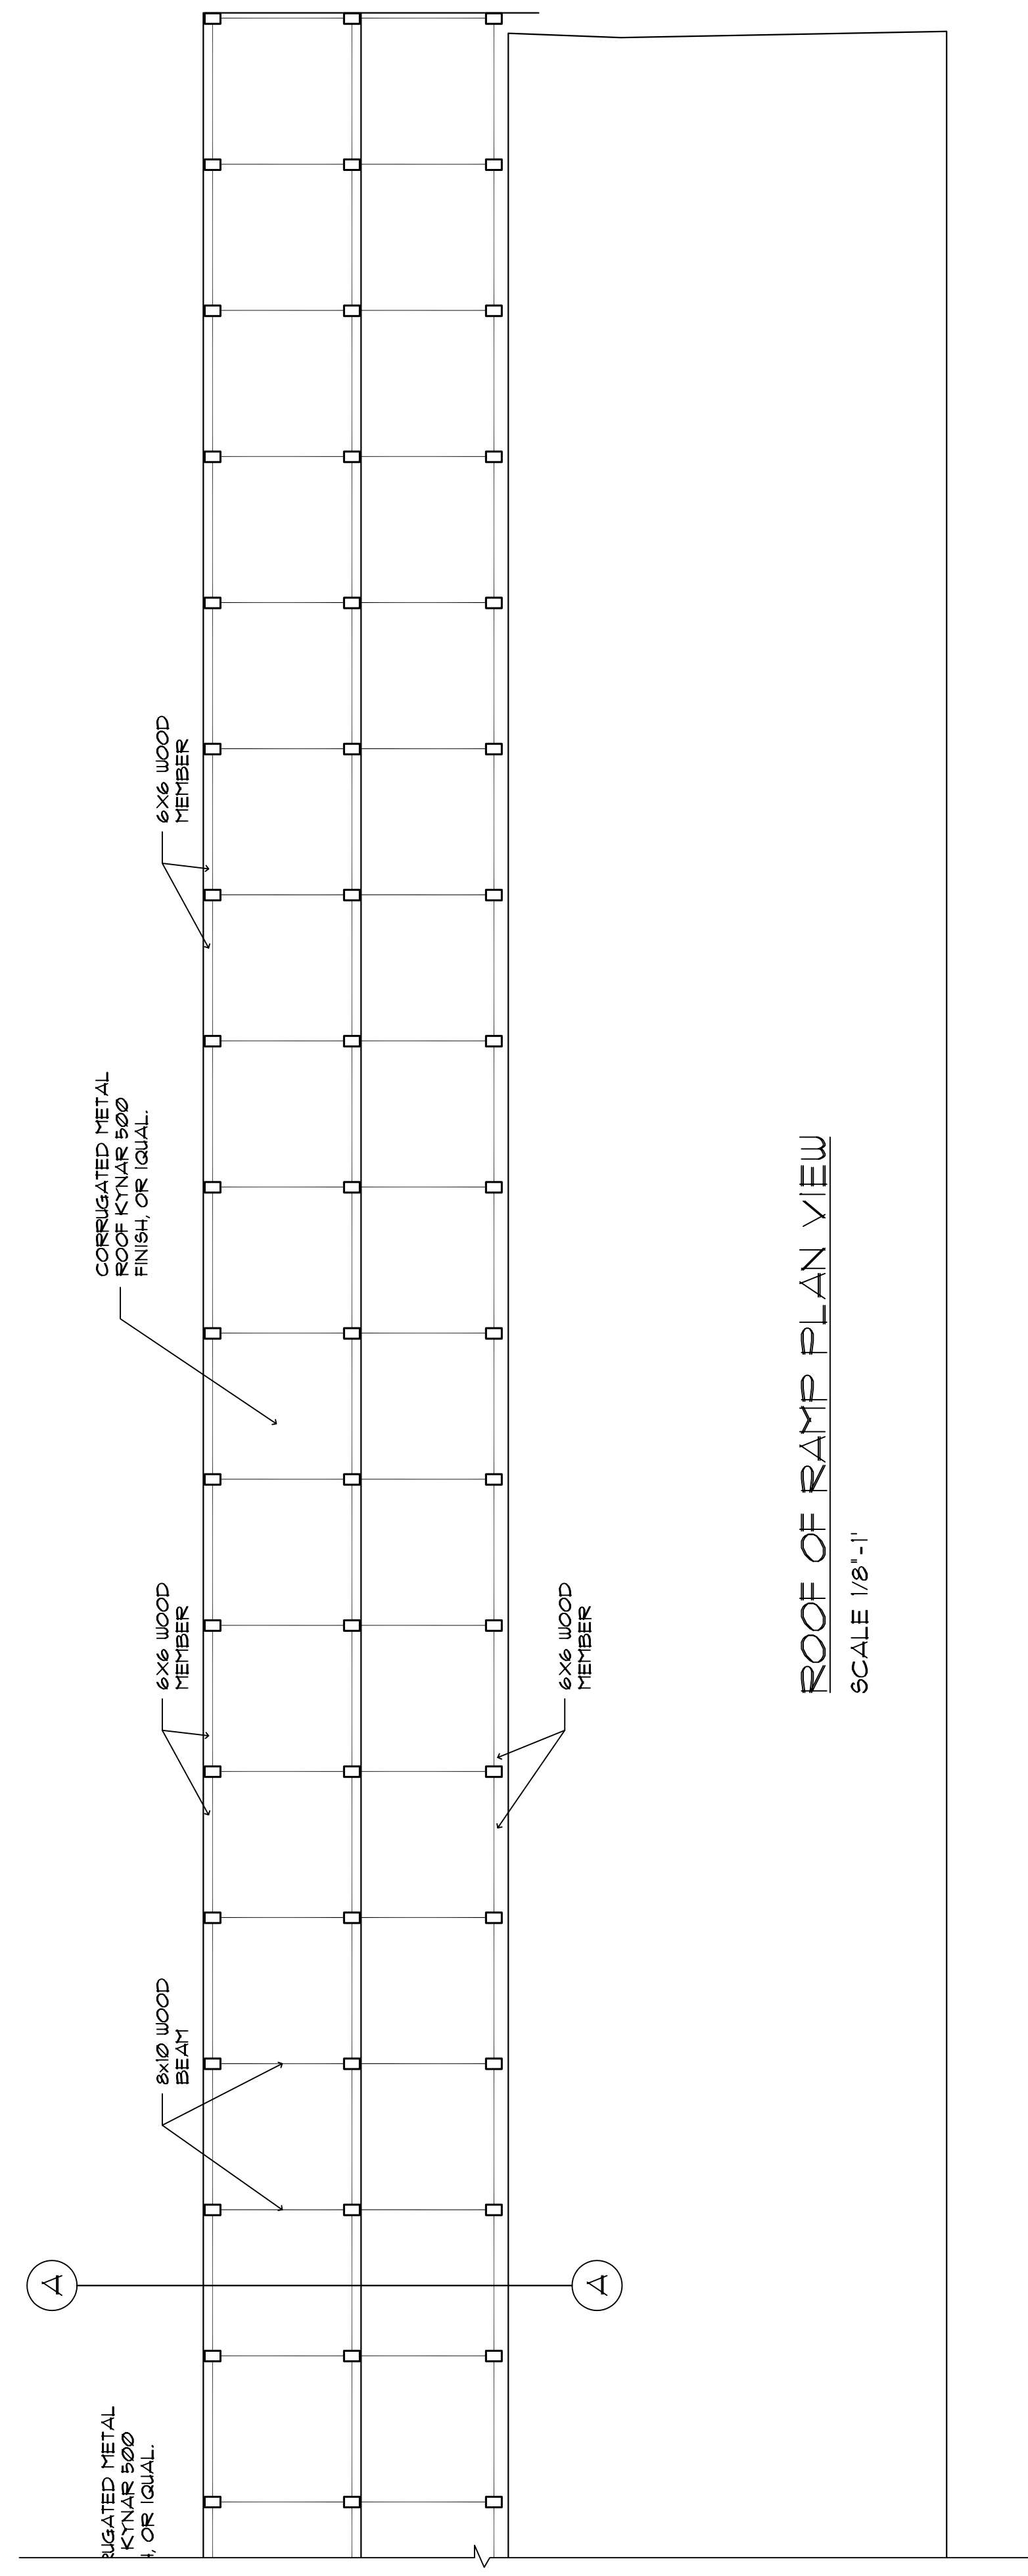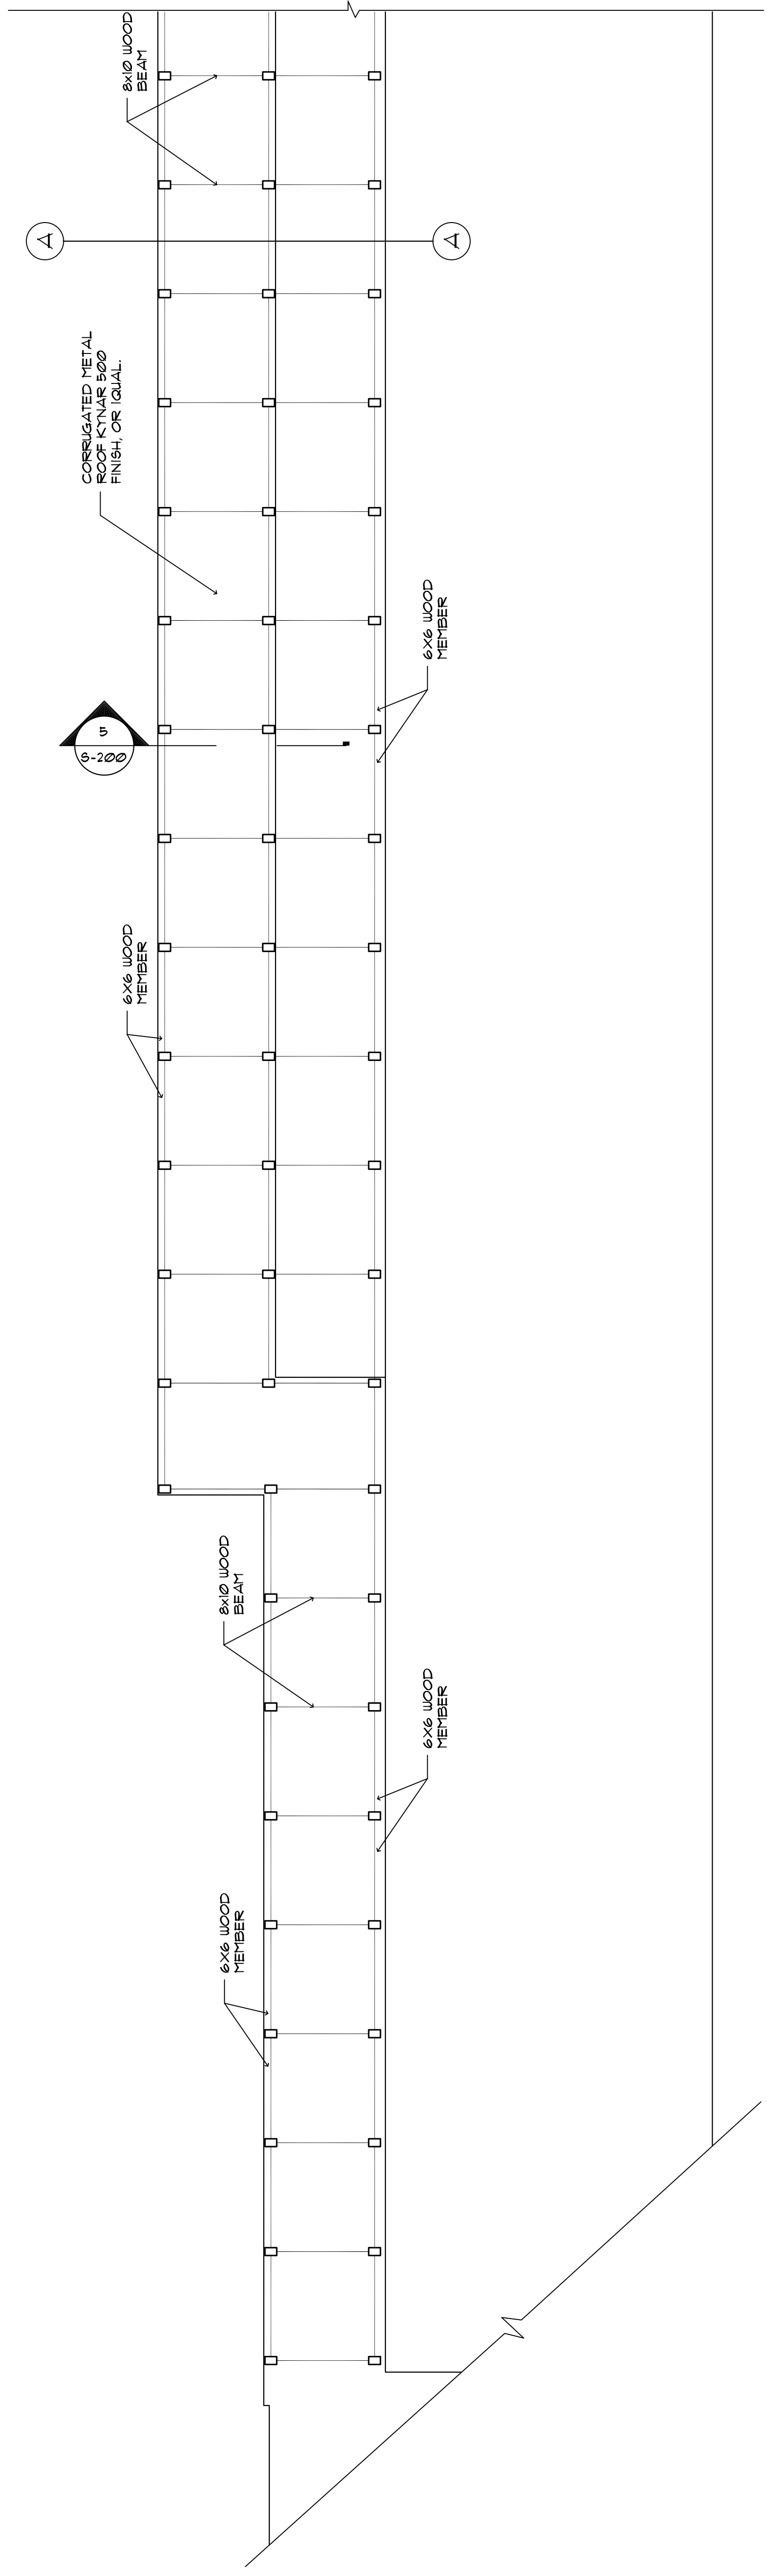

ROOF OF RAMP PLAN VIEW
SCALE 1/8"=1'