



Filename:

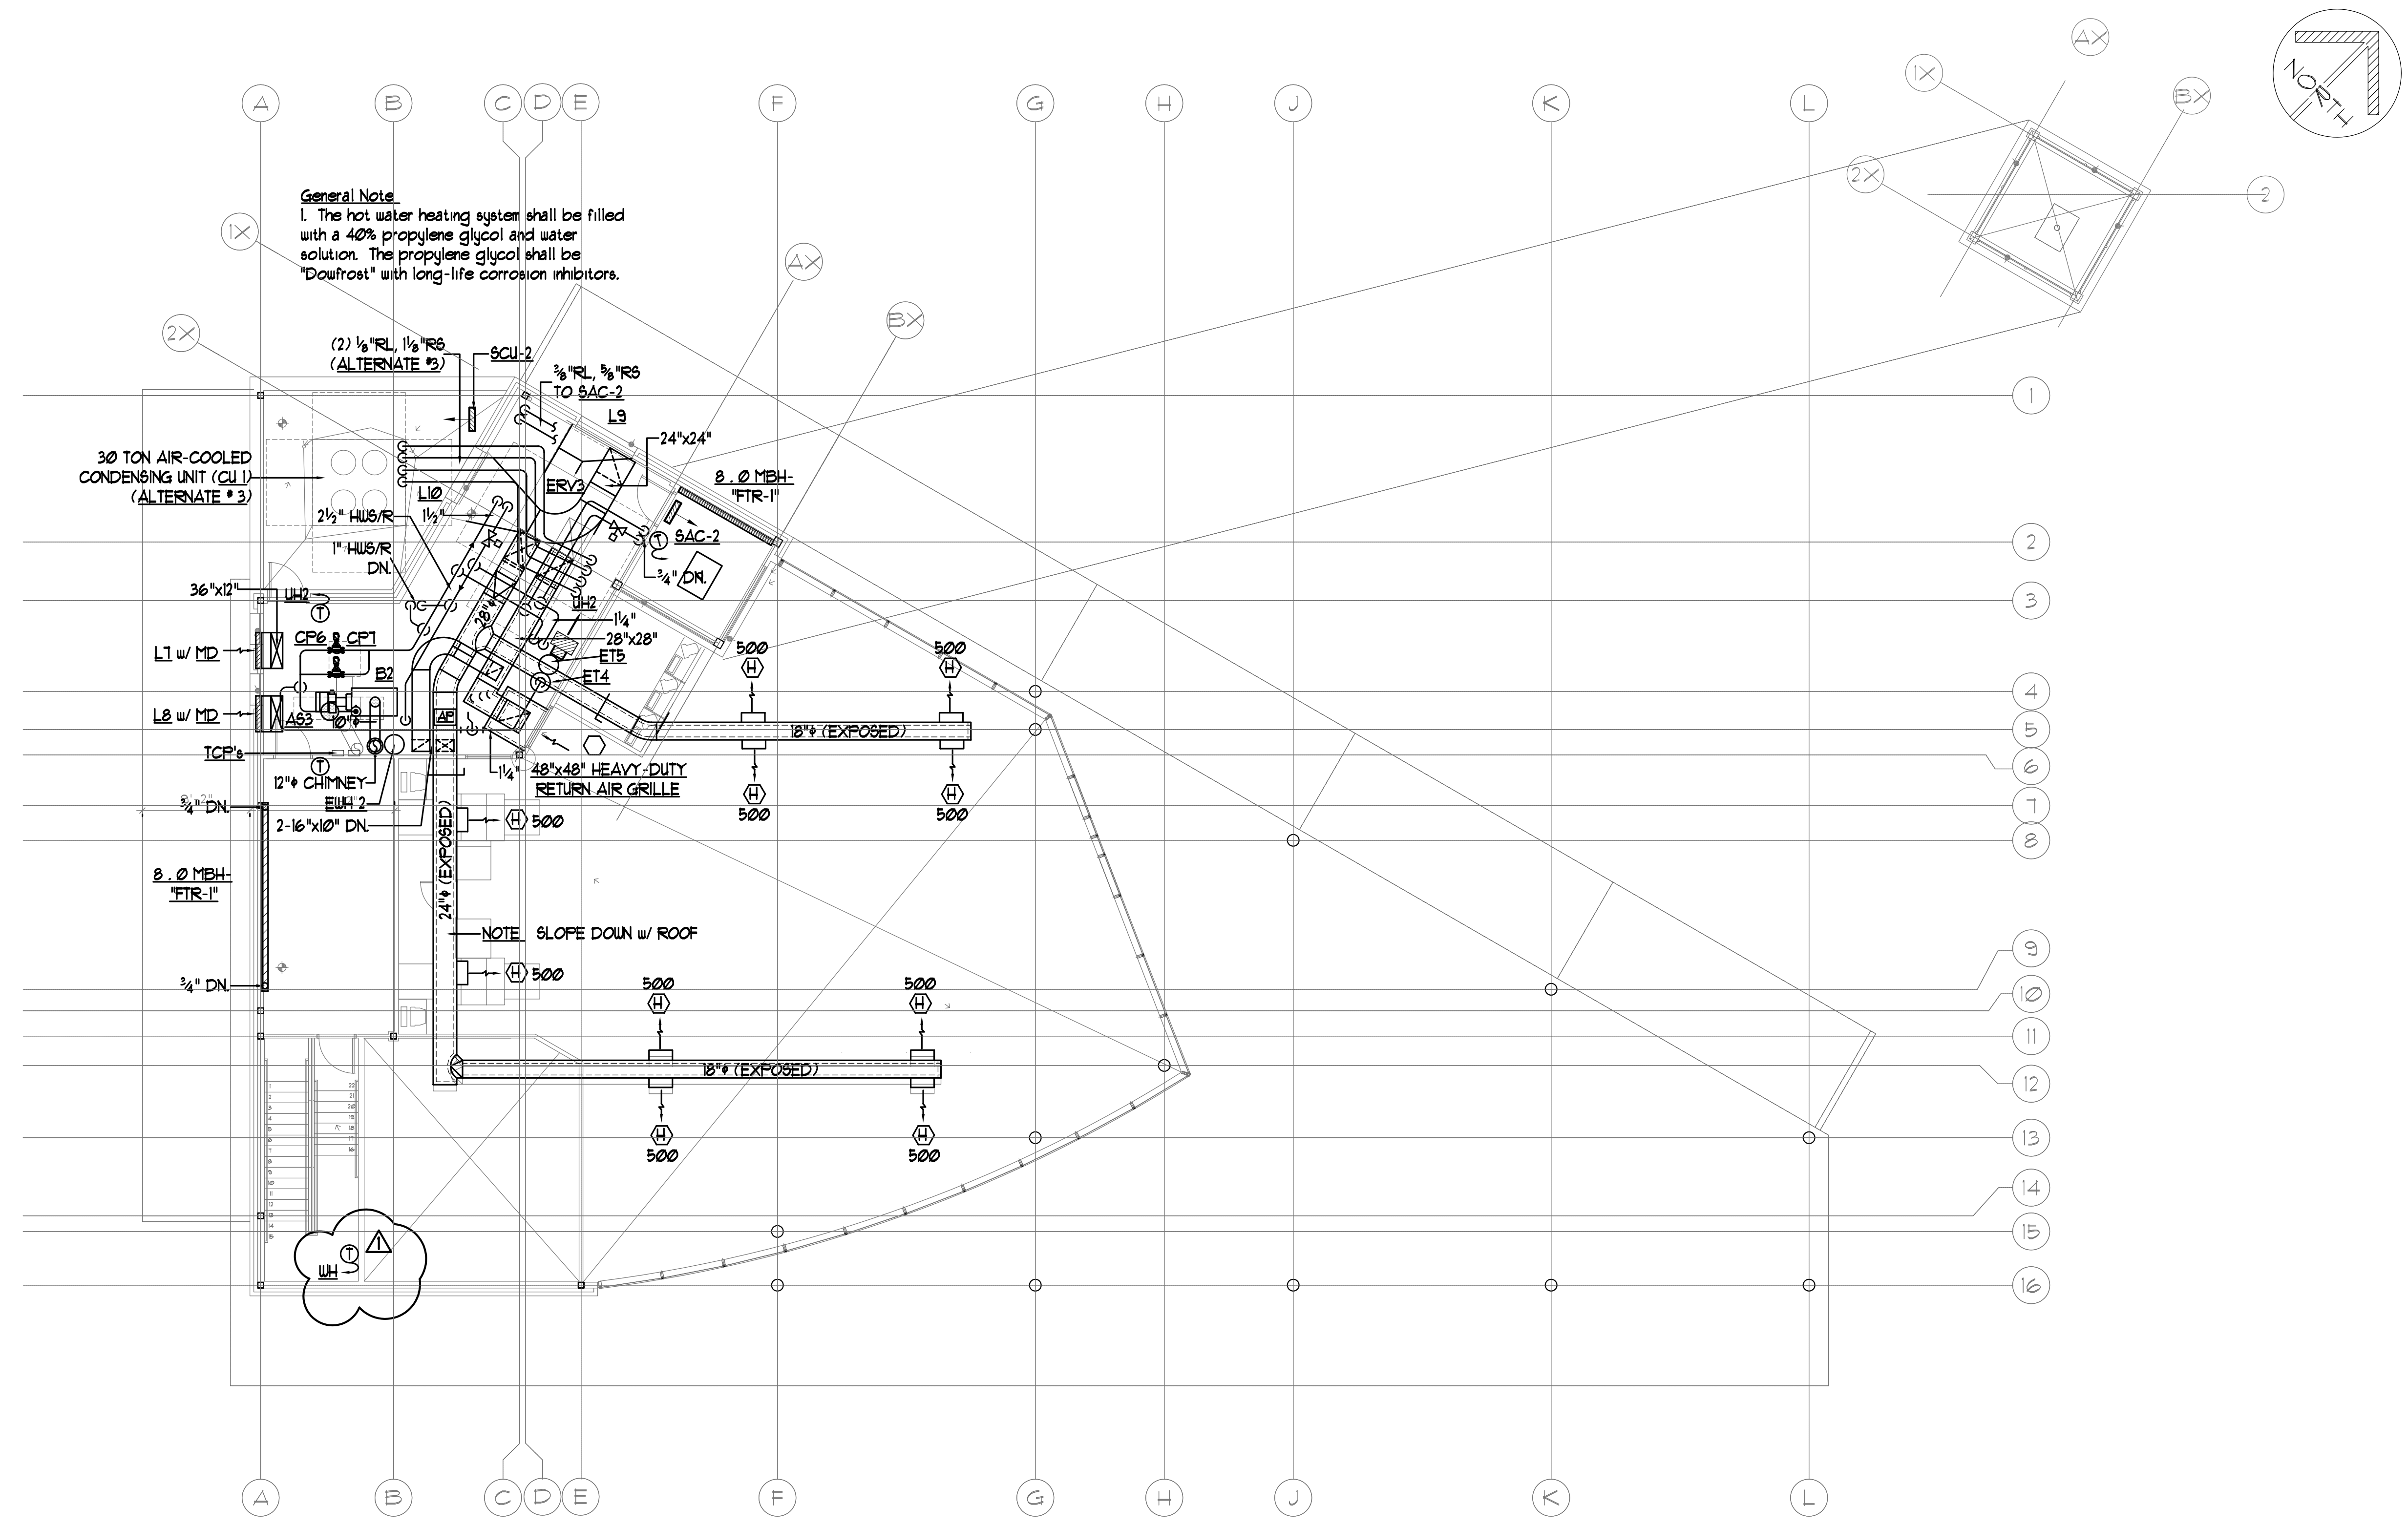

RECEIVING STATION MEZZANINE LEVEL PLAN
SCALE 1/8"=1'-0"



STATE OF MAINE
DEPARTMENT OF TRANSPORTATION
PROJECT NUMBER 009215.00
PIN 009215.00

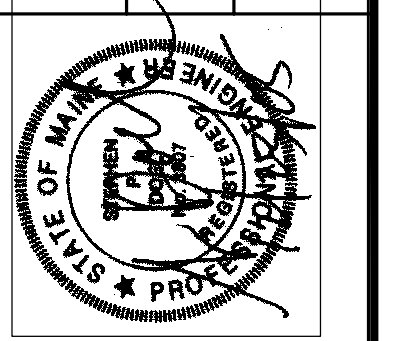

PROJ. MANAGER	PAUL POTTE	BY	DATE
DESIGN-DETAILED	SMR	SP	DOEL 10/05/04
CHECKED-REVIEWED	SMR	SP	DOEL 10/05/04
DESIGN-DETAILED2	SMR	SP	DOEL 10/05/04
DESIGN-DETAILED3	SMR	SP	DOEL 10/05/04
REVISIONS 1	VAAP	201.1/VE	12/23/05
REVISIONS 2			
REVISIONS 3			
REVISIONS 4			
FIELD CHANGES			

CITY OF PORTLAND
OCEAN GATEWAY PHASE 1
RECEIVING STATION
HVAC MEZZANINE PLAN

H101-R
251 OF 288