
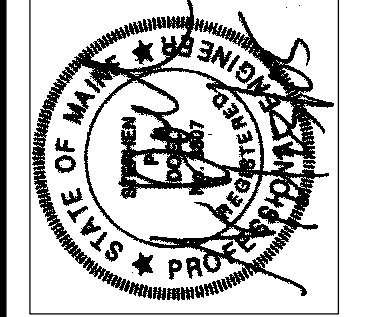


Note.
See site drawings for exact locations of gas meters. Provide a unistrut support for the meters and regulators.

Note.
1. Provide 3" gutter downspouts (to 1'-0" above finished pavement elevation), insulation, electric heat trace and FVC jacketting at canopy. See the Architectural Drawings for quantities and locations.
2. Provide continuous electric heat tracing for the gutter, as indicated on the Architectural Drawings.

RECEIVING STATION GROUND FLOOR PLAN
SCALE 1/8" = 1'-0"

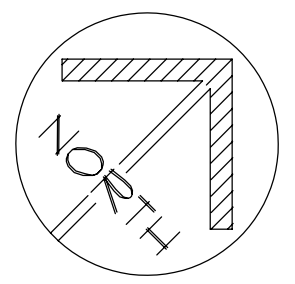

PROJ. MANAGER	DATE	BY	DATE
PAUL POTTLE	10/05/04	SP DOEL	10/05/04
SMR	10/05/04	SP DOEL	10/05/04
DESIGN-REVIEWED		SMR	
CHECKED-REVIEWED		SMR	
DESIGN-DETAILED		SMR	
DESIGN-DETAILED2		SMR	
DESIGN-DETAILED3		SMR	
REVISIONS 1	12/23/05	VAAP	201/VE
REVISIONS 2			
REVISIONS 3			
REVISIONS 4			
FIELD CHANGES			

CITY OF PORTLAND
OCEAN GATEWAY PHASE 1
RECEIVING STATION
PLUMBING FIRST FLOOR PLAN