


TERMINAL BUILDING MEZZANINE LEVEL PLAN
SCALE 1/8"=1'-0"

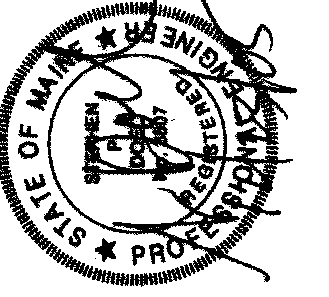

PROJ. MANAGER	PAUL POTTLE	BY	DATE
DESIGN-DETAILED	SMR	SP DOEL	10/05/04
CHECKED-REVIEWED	SMR	SP DOEL	10/05/04
DESIGN2-DETAILED2			
DESIGN3-DETAILED3			
REVISIONS 1	WAP 22/AE		12/23/05
REVISIONS 2			
REVISIONS 3			
REVISIONS 4			
FIELD CHANGES			

CITY OF PORTLAND
OCEAN GATEWAY PHASE 1
TERMINAL BUILDING
MEZZANINE LEVEL HVAC PLAN