



Note
 Unless noted otherwise, all rainwater
 leaders (RUL) shall extend to 6" below
 the underside of the pier

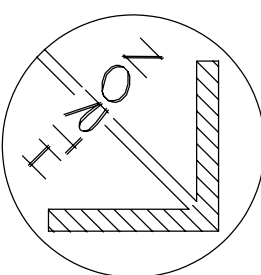

TERMINAL BUILDING UPPER LEVEL PLAN
 SCALE 1/8"=1'-0"

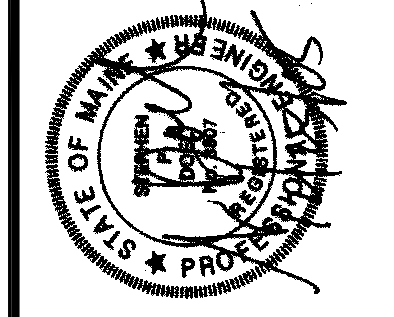

PROJ. MANAGER	PAUL POTTE	BY	DATE
DESIGN-DETAILED	SMR	SP	10/05/04
CHECKED-REVIEWED	SMR	SP	10/05/04
DESIGN2-DETAILED2			
DESIGN3-DETAILED3			
REVISIONS 1	VAAP 22/VE		12/23/05
REVISIONS 2			
REVISIONS 3			
REVISIONS 4			
FIELD CHANGES			

CITY OF PORTLAND
 OCEAN GATEWAY PHASE 1
 TERMINAL BUILDING
 UPPER LEVEL PLUMBING PLAN