



**Note:**  
The building gutter system shall be electrically heat-traced (see Architectural Drawings for gutter details).

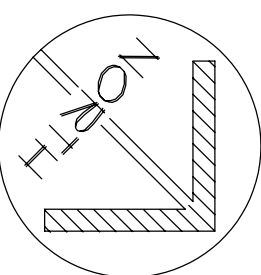

TERMINAL BUILDING MEZZANINE LEVEL PLAN  
SCALE 1/8" = 1'-0"



STATE OF MAINE  
DEPARTMENT OF TRANSPORTATION  
PROJECT NUMBER 009215.00  
PIN  
009215.00

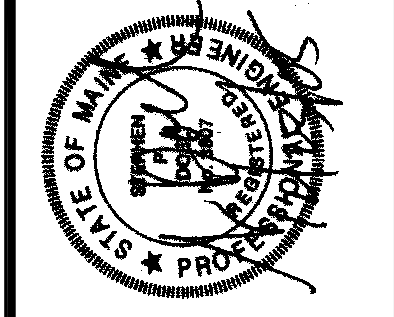

SIGNATURE  
P.E. NUMBER  
DATE

PROJ. MANAGER	PAUL POTTLE	BY	DATE
DESIGN-DETAILED	SWR	SP	DOEL
CHECKED-REVIEWED	SWR	SP	DOEL
DESIGN2-DETAILED2			
DESIGN3-DETAILED3			
REVISIONS 1	VAAP	227/VE	12/23/05
REVISIONS 2			
REVISIONS 3			
REVISIONS 4			
FIELD CHANGES			

CITY OF PORTLAND  
OCEAN GATEWAY PHASE 1  
TERMINAL BUILDING  
MEZZANINE LEVEL PLUMBING PLAN