



SCALE: 1/4" = 1'-0"

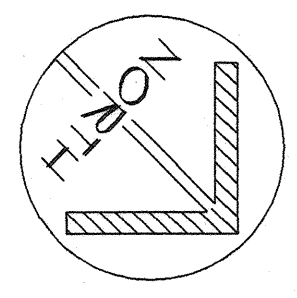

BENNETT ENGINEERING
CONSULTING ENGINEERS

7 Bennett Road
Portland, Maine 04102
Tel: (207) 865-9175
Fax: (207) 865-1800
office@bennettengineering.com

STATE OF MAINE
DEPARTMENT OF TRANSPORTATION
PROJECT NUMBER 009215.00
PIN
009215.00

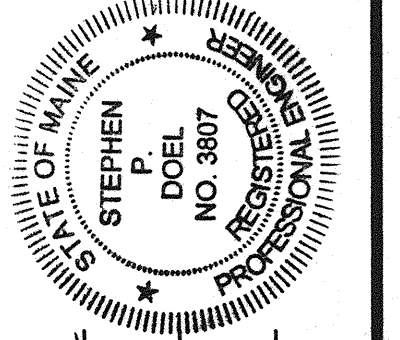

Stephen P. Doel
SIGNATURE
3807
P.E. NUMBER
10/5/04
DATE

PROJ. MANAGER	PAUL POTLIE	DATE
DESIGN-DETAILED	SMR	10/05/04
CHECKED-REVIEWED	SMR	10/05/04
DESIGN2-DETAILED2		
DESIGN3-DETAILED3		
REVISIONS 1		
REVISIONS 2		
REVISIONS 3		
REVISIONS 4		
FIELD CHANGES		

CITY OF PORTLAND
OCEAN GATEWAY PHASE 1
VEHICLE INSPECTION STATION
PLUMBING AND HVAC PLAN

PH100-V