


SINGLE LINE DIAGRAM
NO SCALE

NOTE:
PROVIDE ENGINE START CONTROL WIRING FROM EACH ATS TO THE GENERATOR. PROVIDE 8 #8 FROM ATS-R1 AND ATS-R2, AS WELL AS FROM ATS-T1 AND ATS-T2. PROVIDE 4 #12 FROM ATS-G1.

Bartlett Design
LIGHTING & ELECTRICAL ENGINEERING
942 WASHINGTON STREET, BATH, ME 04500
TEL. (207) 443-6447 FAX. (207) 443-6600

STATE OF MAINE
DEPARTMENT OF TRANSPORTATION
PROJECT NUMBER 009215.00
PIN 009215.00

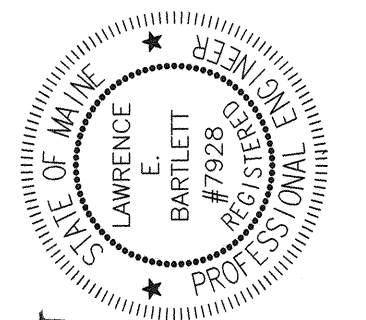

Lawrence E. Bartlett
SIGNATURE
7928
P.E. NUMBER
10/27/04
DATE

PROJ. MANAGER	PAUL POTLIE	DATE
DESIGN-DETAILED	J.C. LEB	10/27/04
CHECKED-REVIEWED	LEB	
DESIGN-DETAILED2		
DESIGN-DETAILED3		
REVISIONS 1		
REVISIONS 2		
REVISIONS 3		
REVISIONS 4		
FIELD CHANGES		

CITY OF PORTLAND
OCEAN GATEWAY PHASE 1
SINGLE LINE DIAGRAM