


1 UPPER FLOOR LIGHTING PLAN  
1/8" = 1'-0"

2 MEZZANINE LIGHTING PLAN  
1/8" = 1'-0"

DRAWING NOTES:  
1. SEE SHEET E303 FOR EMERGENCY LIGHTING WIRING AND EXTERIOR LIGHTING WIRING CONTROL DIAGRAMS.

**Bartlett Design**  
LIGHTING & ELECTRICAL ENGINEERING  
100 WASHINGTON STREET, SUITE 200  
PORTLAND, ME 04101  
TEL: (207) 443-5447 FAX: (207) 443-5590

STATE OF MAINE  
DEPARTMENT OF TRANSPORTATION  
PROJECT NUMBER 009215.00  
PIN  
009215.00

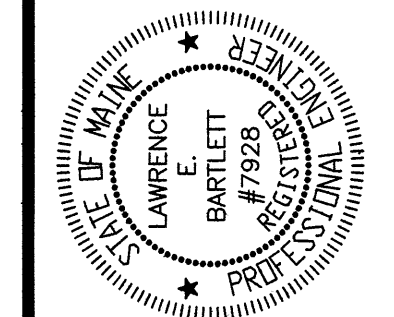

Lawrence C. Bartlett  
SIGNATURE  
T9128  
P.E. NUMBER  
12/22/05  
DATE

PROJ. MGR.	DATE	BY	DATE
PAUL POTTE	10/22/04	J.C.	10/22/04
DESIGN-DETAILED		LEB	
CHECKED-REVIEWED		LEB	
DESIGN-2-DETAILED2		LEB	
DESIGN-3-DETAILED3		LEB	
REVISIONS 1	12/23/05	WAP	20.1/VE
REVISIONS 2			
REVISIONS 3			
REVISIONS 4			
FIELD CHANGES			

CITY OF PORTLAND  
OCEAN GATEWAY PHASE 1  
SECOND FLOOR  
FERRY TERMINAL LIGHTING PLAN

E103-T