



Filename: \\Portland\Projects\203438 Ocean Gateway - Phase 1 Engineering\Project Deliverables\2004-10-27, Issued for BID\CAD Drawings\Appendix\20343802-R26.dwg, Oct 07, 2004 - 5:23pm

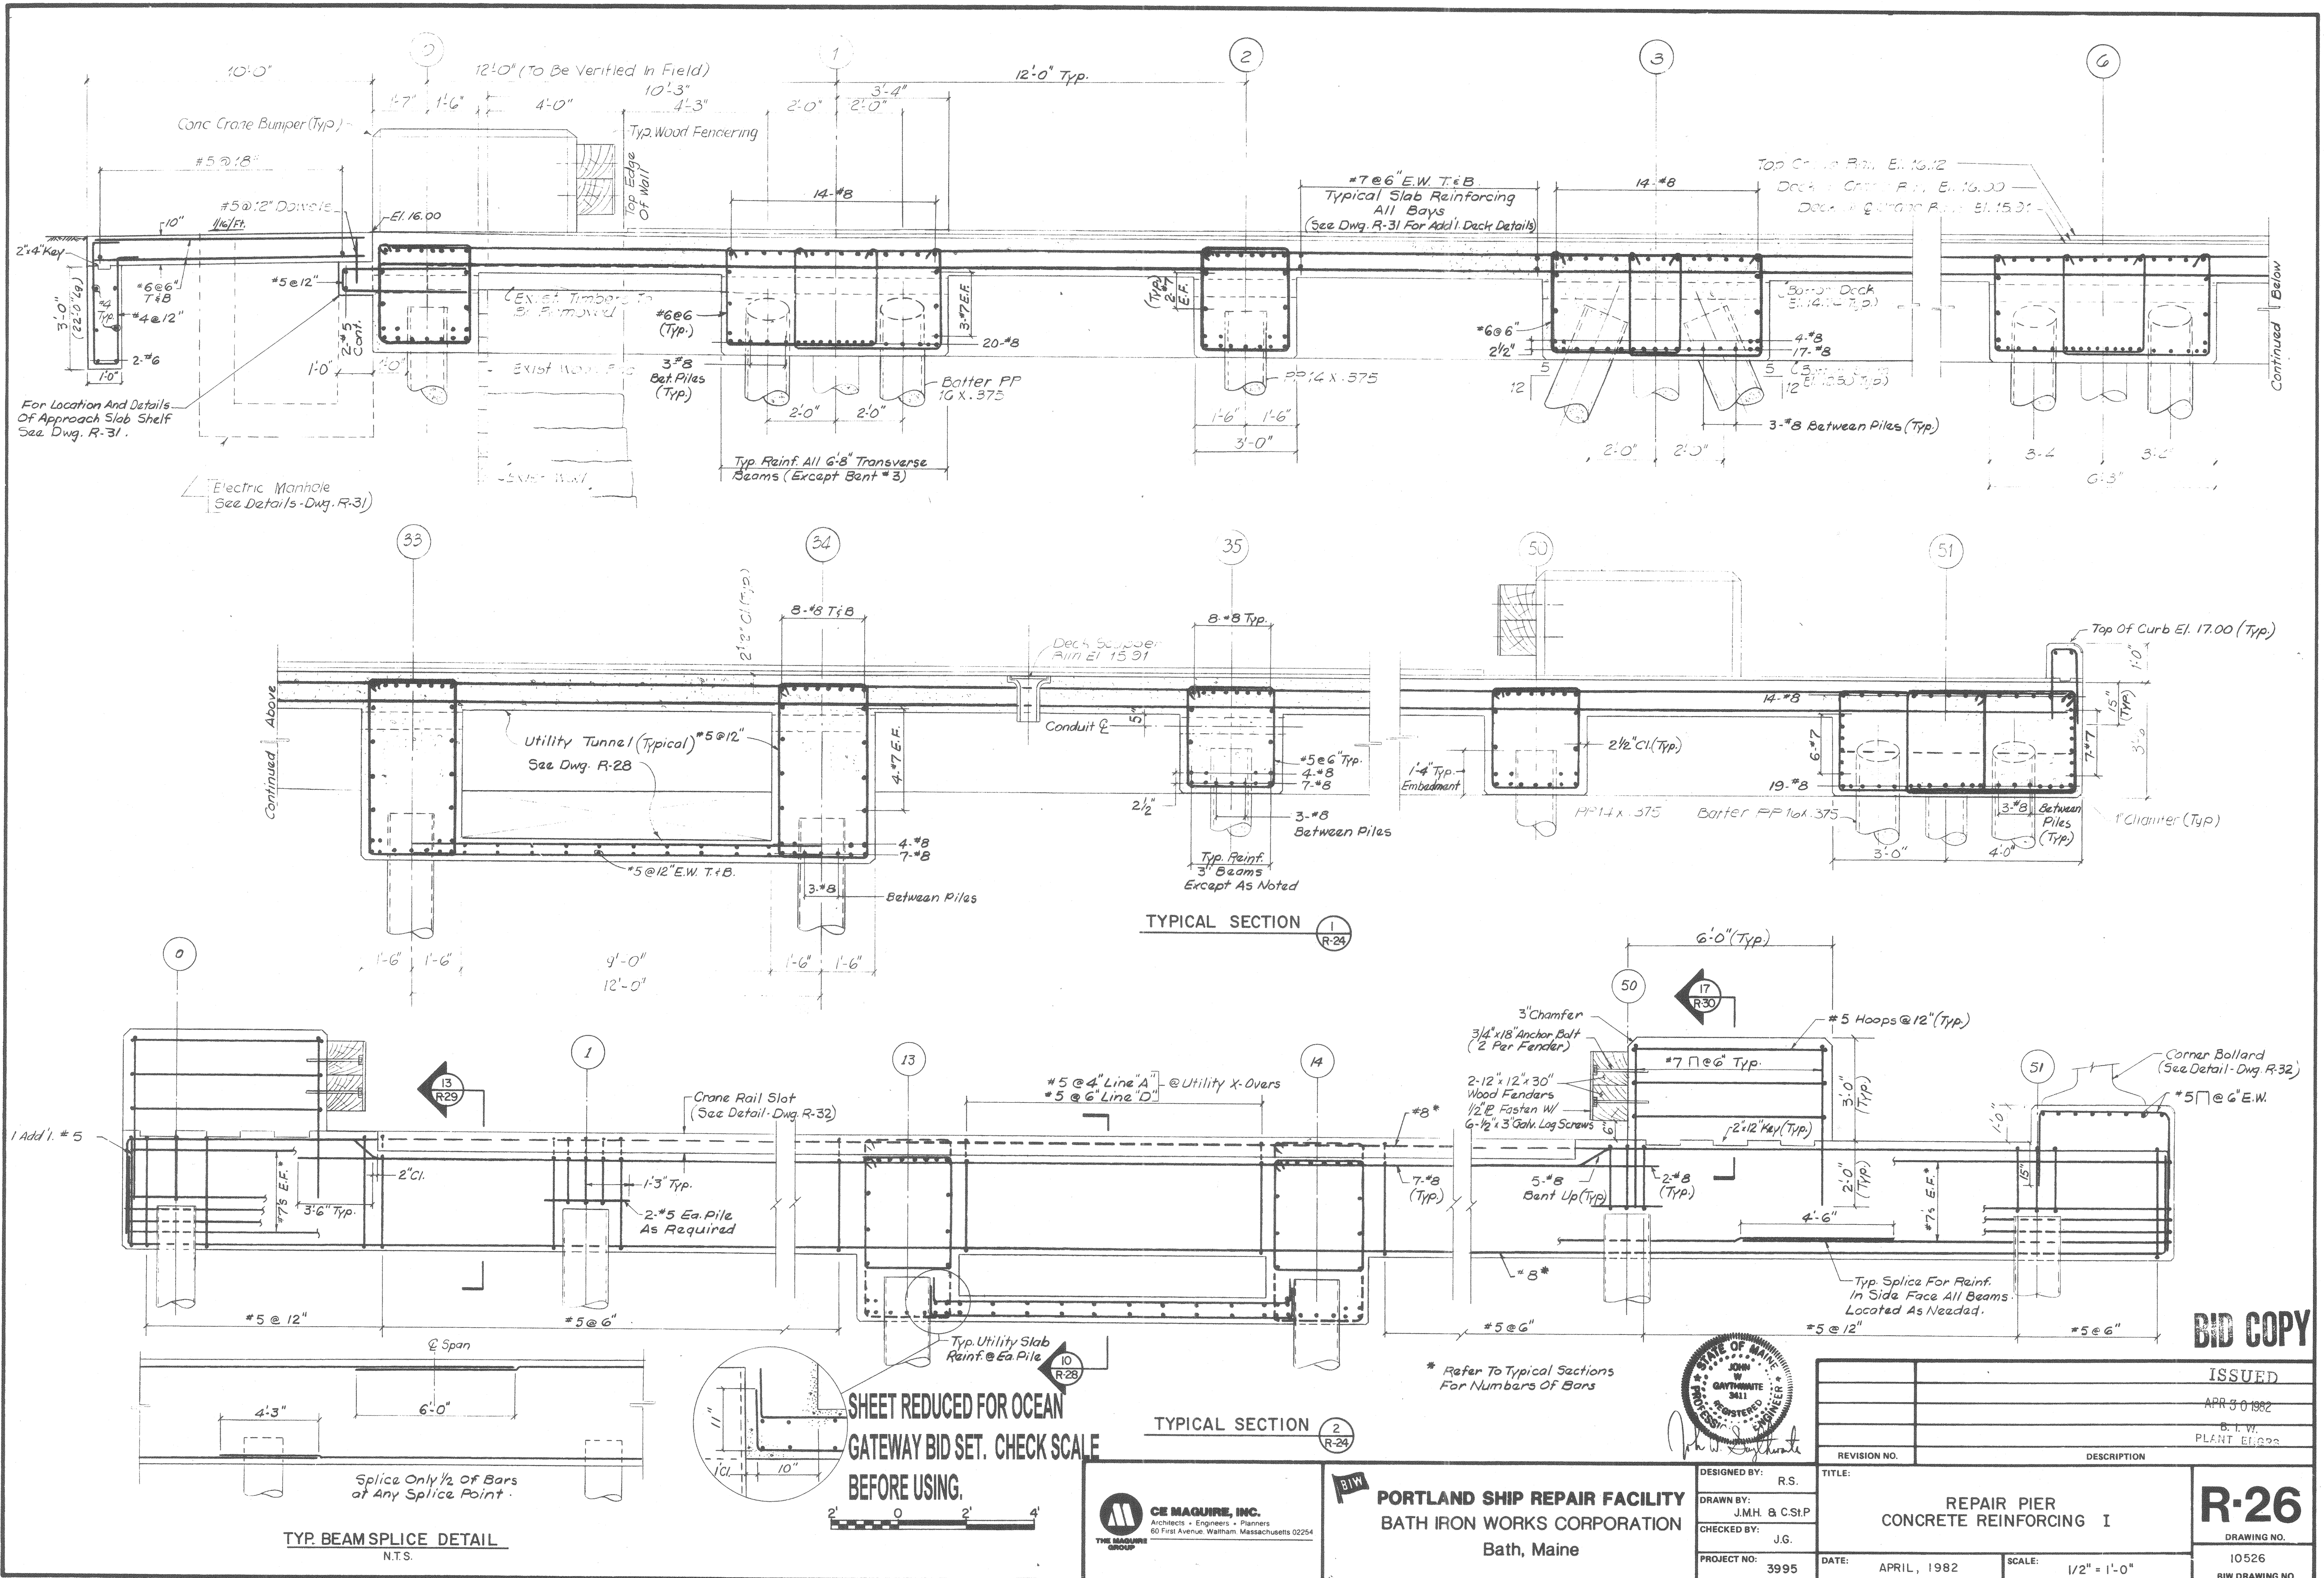

SHEET REDUCED FOR OCEAN GATEWAY BID SET. CHECK SCALE BEFORE USING.

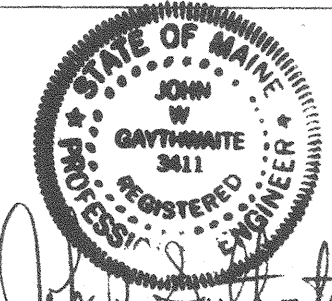

DESIGNED BY: R.S.
 DRAWN BY: J.M.H. & C.S.P.
 CHECKED BY: J.G.
 PROJECT NO: 3995

ISSUED	
APR 30 1982	
B.I.W. PLANT ENGINEER	
REVISION NO.	DESCRIPTION
TITLE: REPAIR PIER CONCRETE REINFORCING I	
R-26	
DRAWING NO. 10526	
BIW DRAWING NO.	
DATE: APRIL, 1982	SCALE: 1/2" = 1'-0"

CE MAQUIRE, INC.
 Architects • Engineers • Planners
 60 First Avenue, Waltham, Massachusetts 02254

PORTLAND SHIP REPAIR FACILITY
 BATH IRON WORKS CORPORATION
 Bath, Maine

BID COPY