
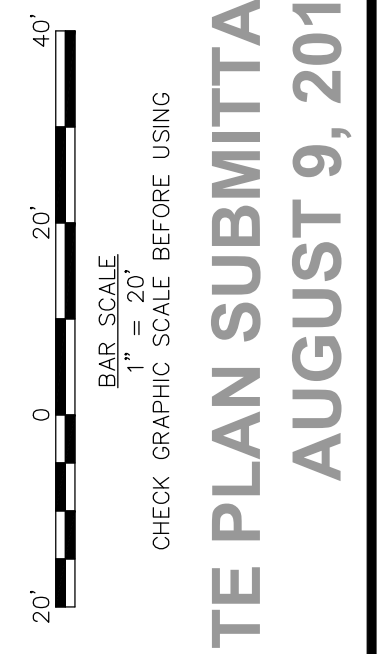


DATE	8/9/2017
P.E. NUMBER	10791
SIGNATURE	<i>[Signature]</i>
BY	8-9-17
DATE	8-9-17
PROJ. MANAGER	JOEL KITTREDGE
DESIGN-DETAILED	8-9-17
CMS/JBC	8-9-17
DAS	8-9-17
CHECKED-REVIEWED	8-9-17
DESIGN-DETAILED	8-9-17
REVISIONS 1	
REVISIONS 2	
REVISIONS 3	
REVISIONS 4	
FIELD CHANGES	

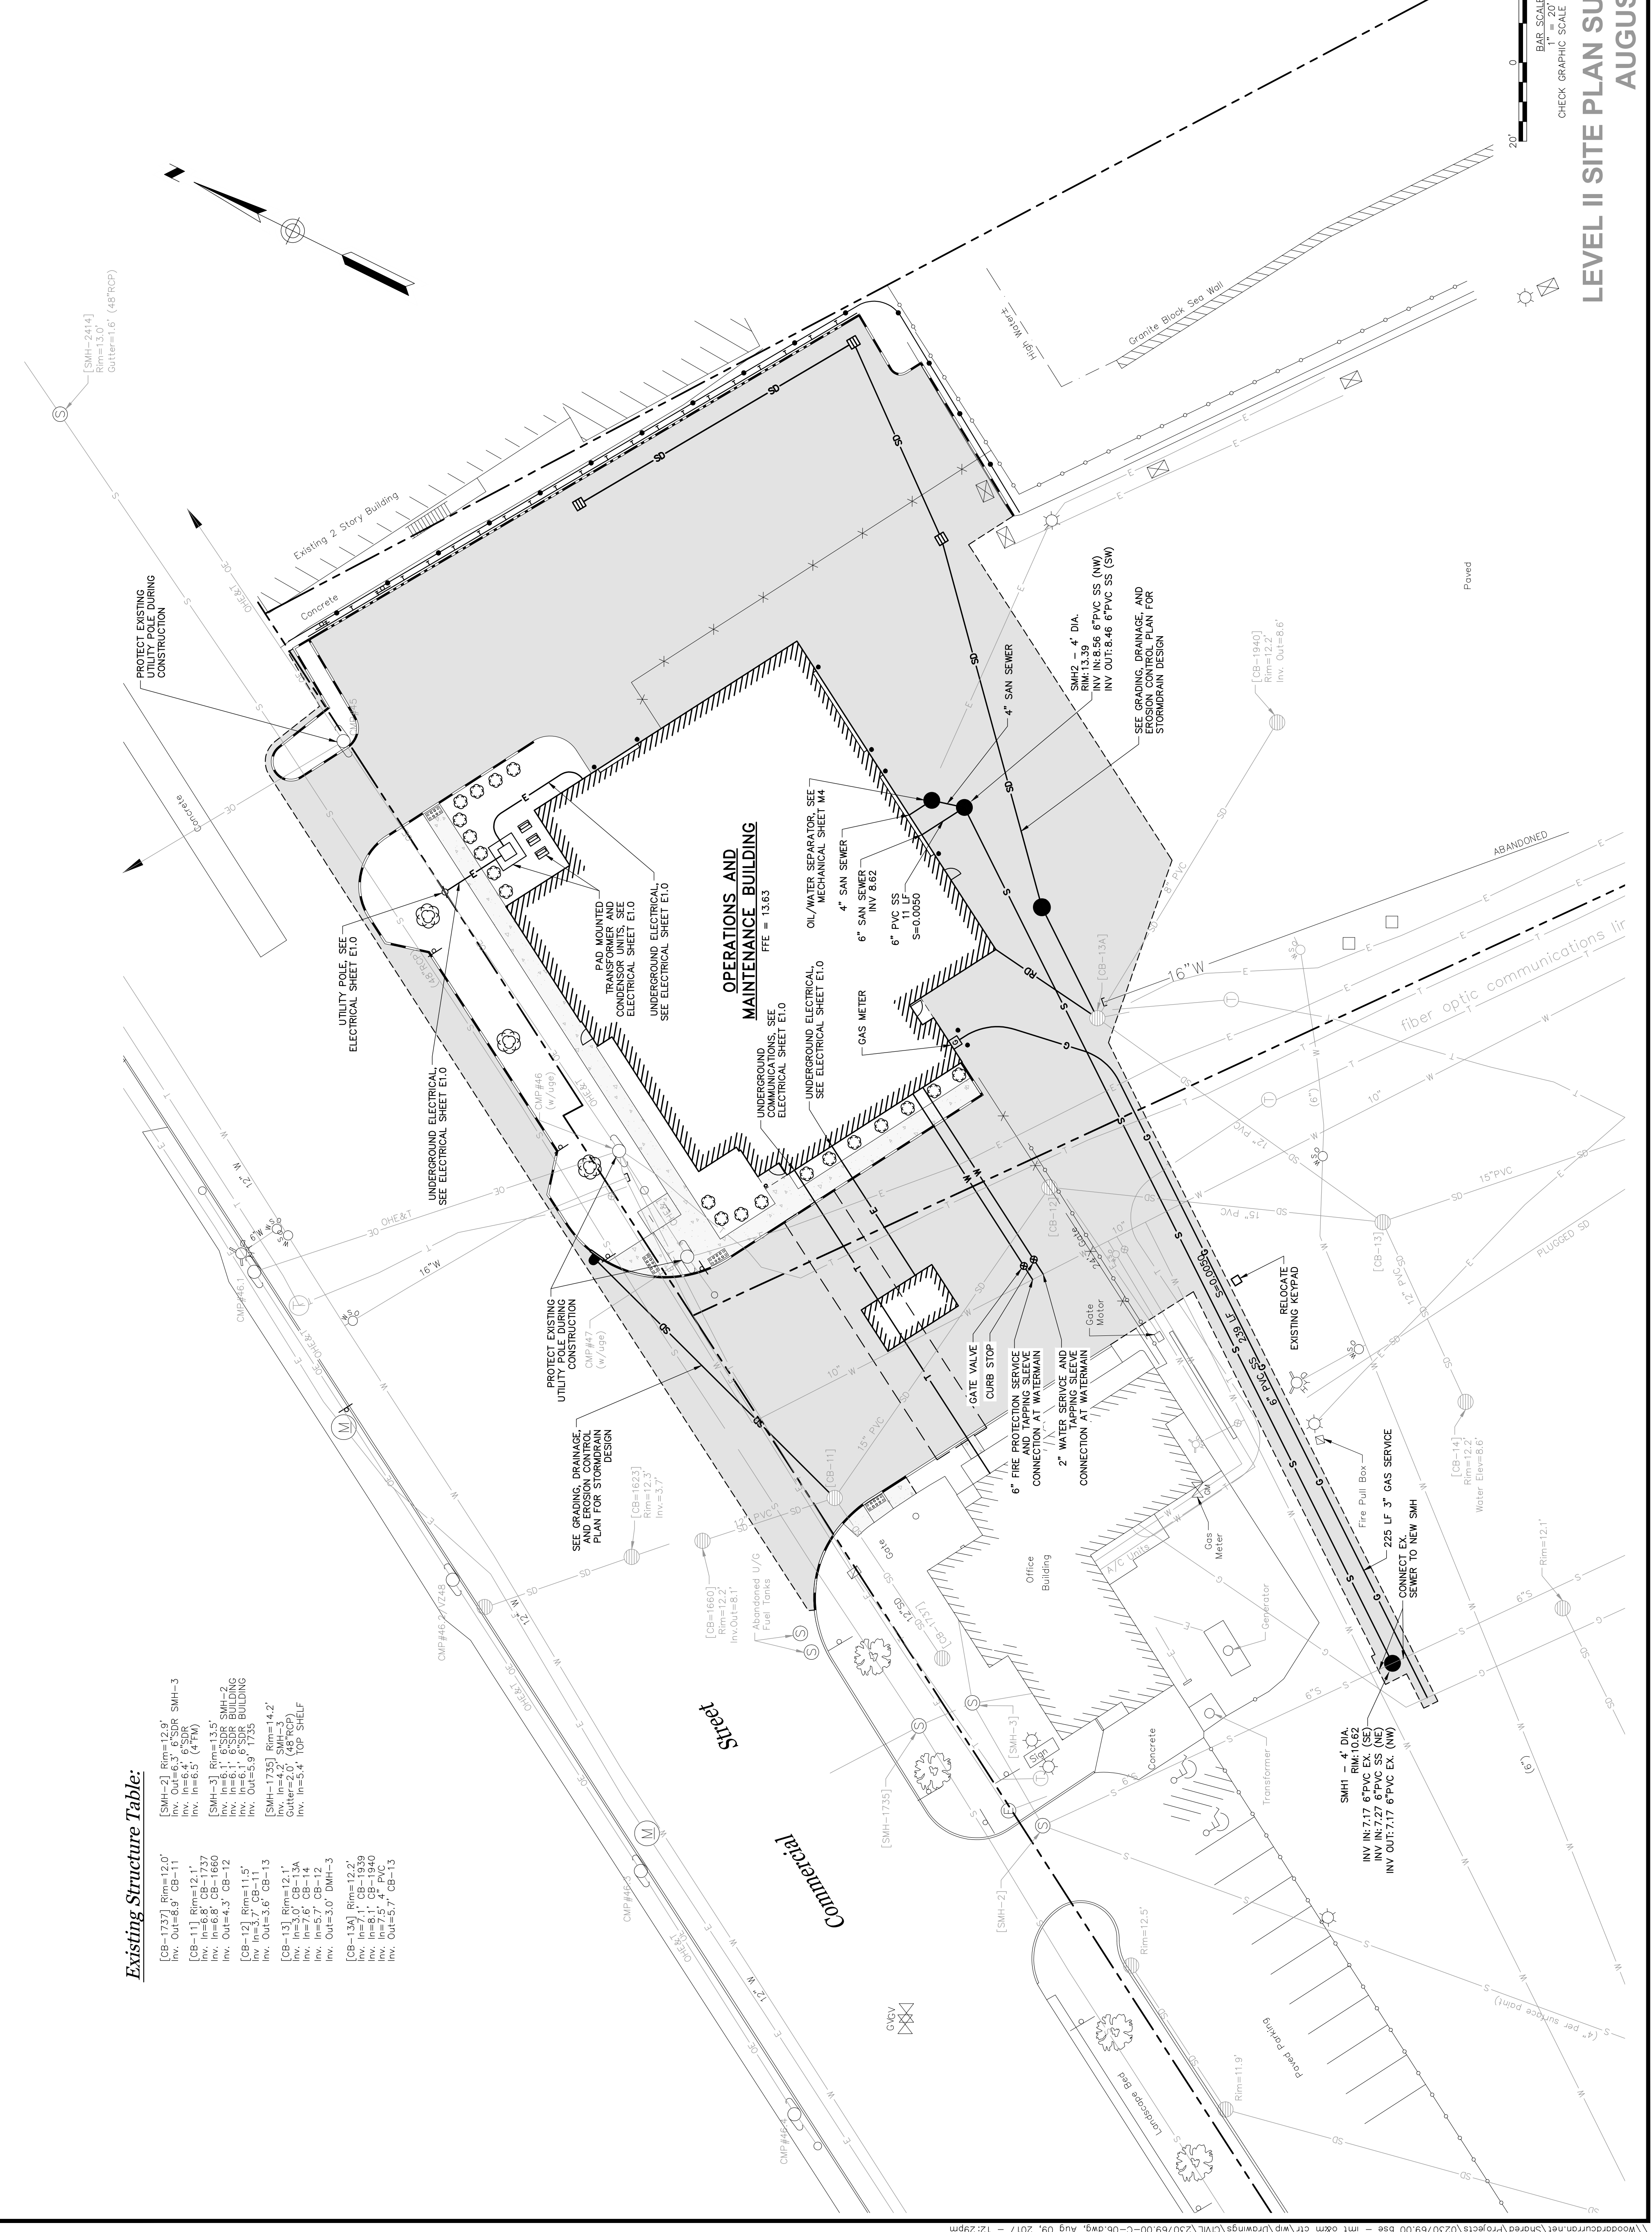

LEVEL II SITE PLAN SUBMITTAL
AUGUST 9, 2017