




1 RECONSTRUCTED BRICK DRIVEWAY APRON LAYOUT
L3.0 NOT TO SCALE

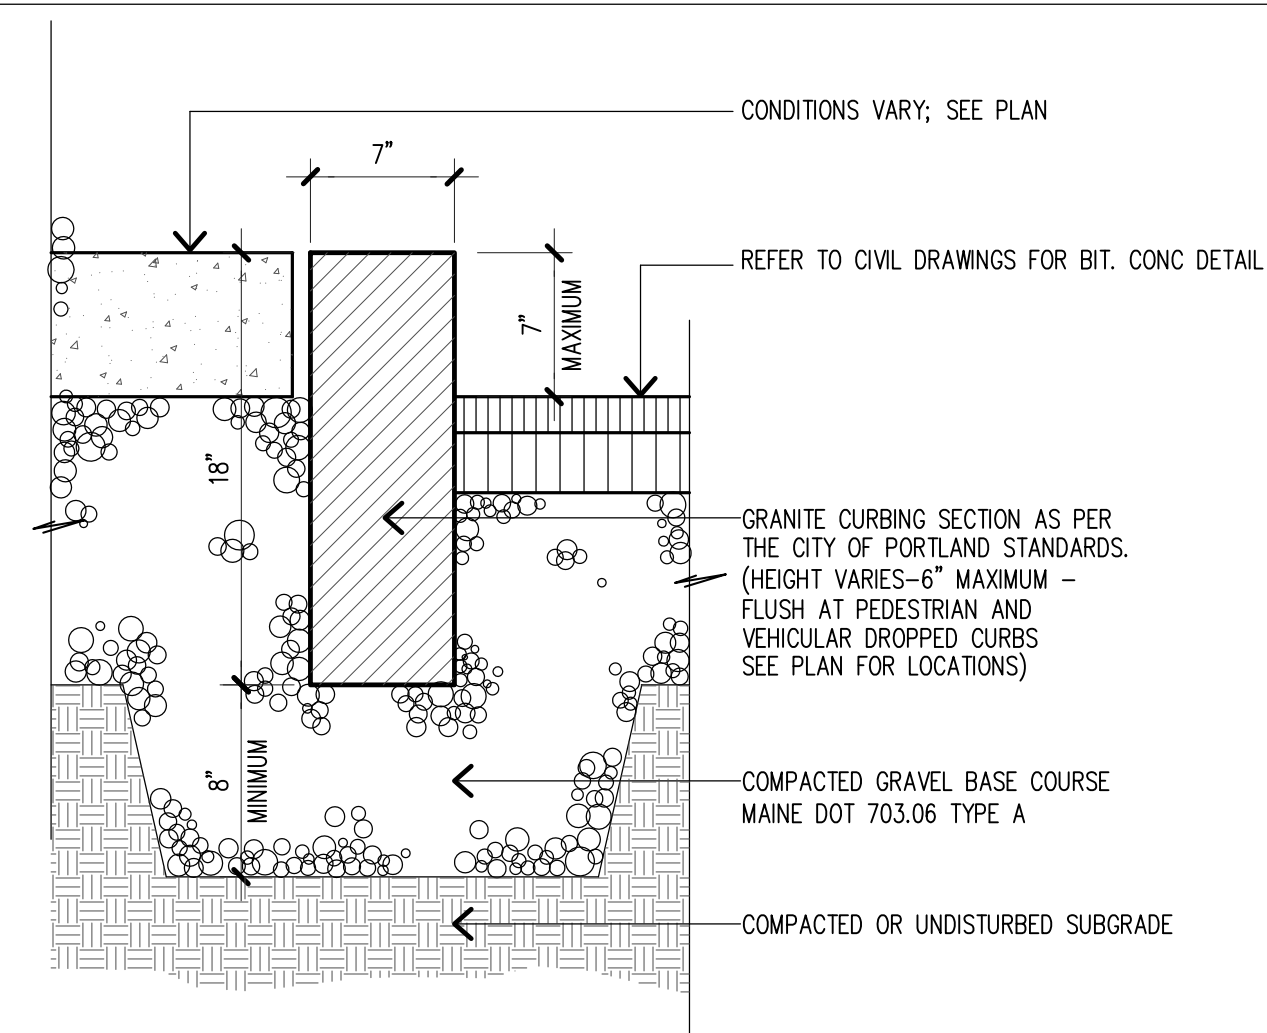

2 GRANITE CURBING
L3.0 SCALE: 1-1/2" = 1'-0"

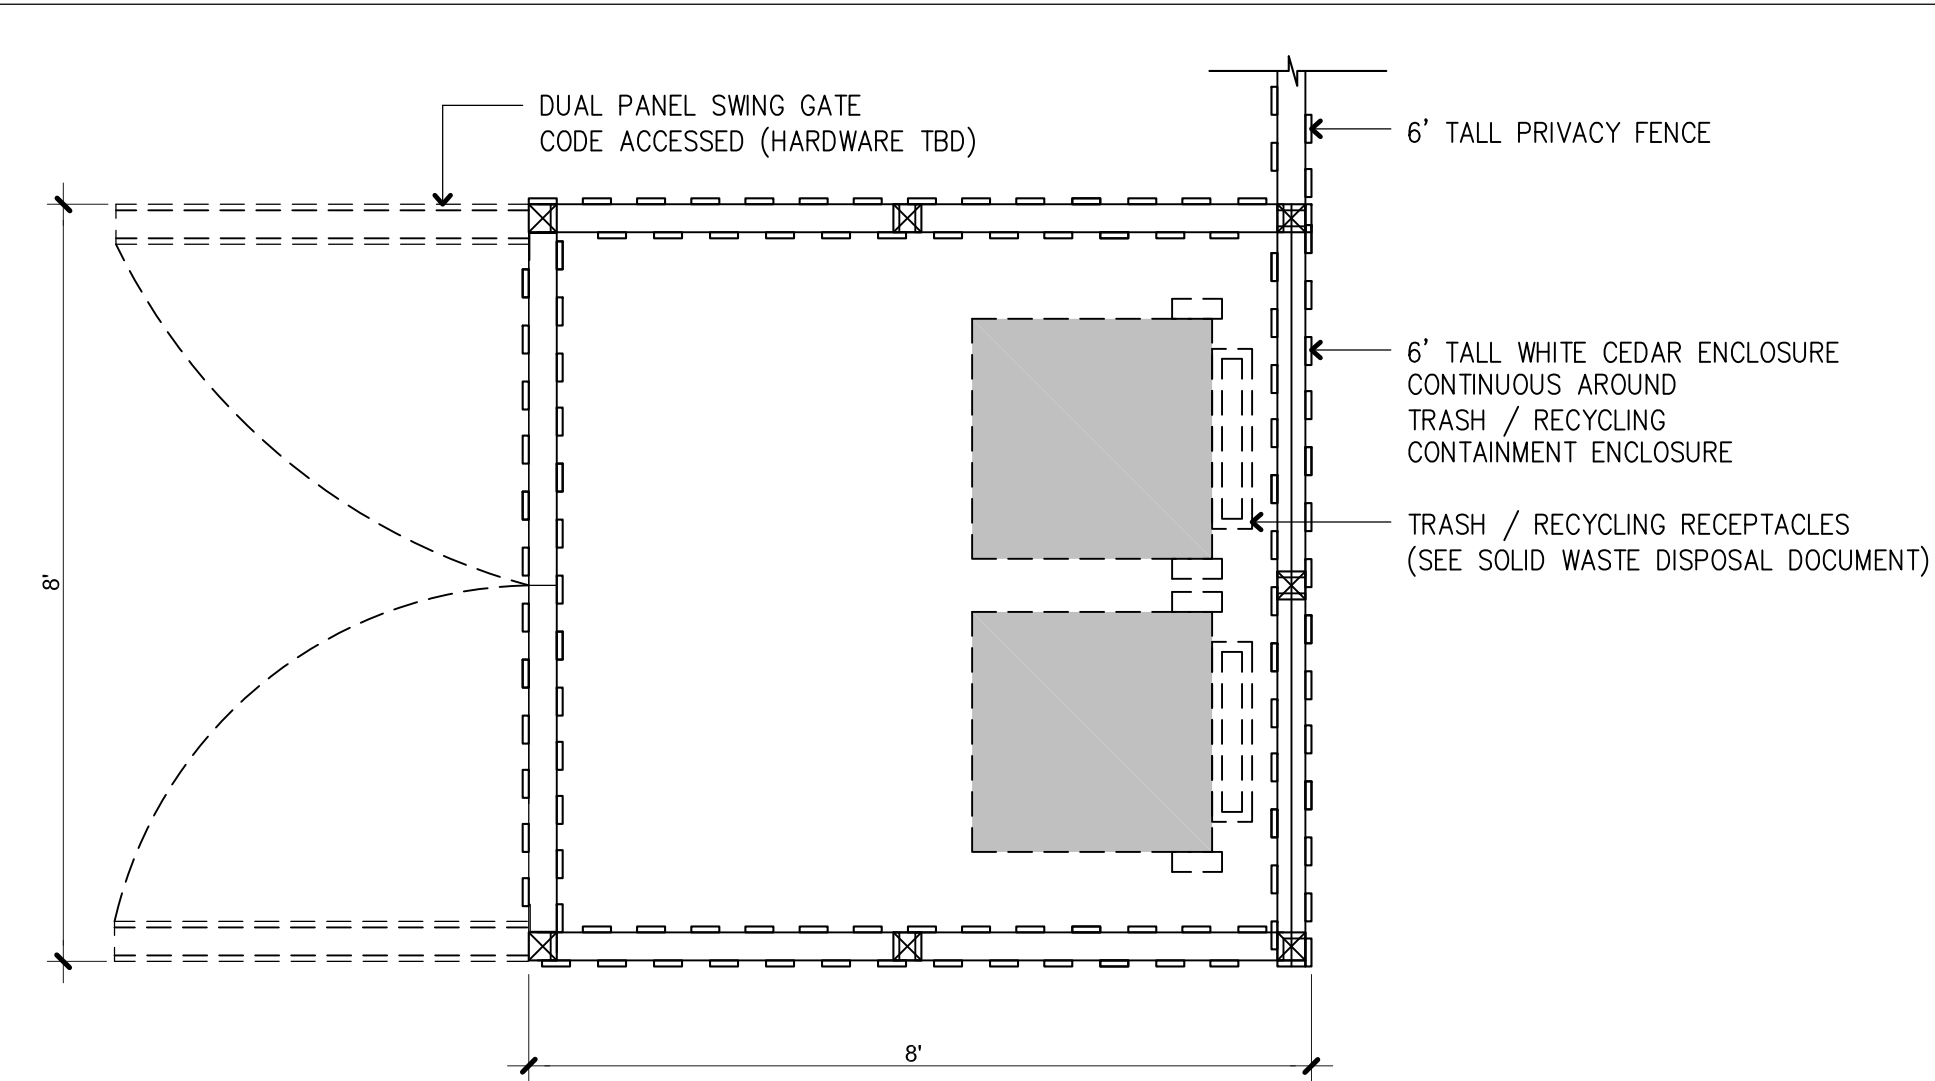


3 SCREENED GARBAGE / RECYCLE ENCLOSURE: PLAN
L3.0 SCALE: 1/2" = 1'

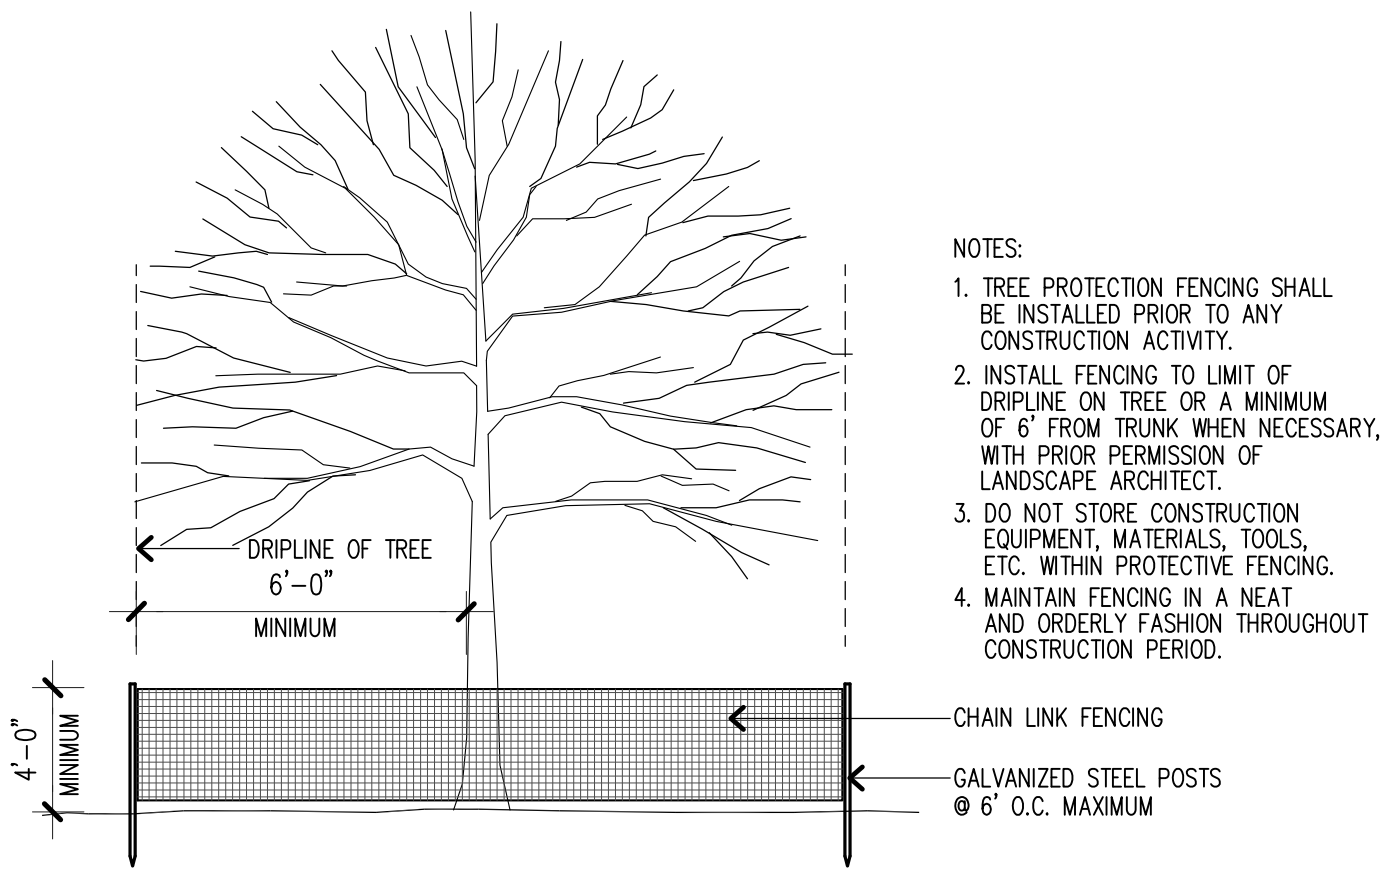


- NOTES:
1. TREE PROTECTION FENCING SHALL BE INSTALLED PRIOR TO ANY CONSTRUCTION ACTIVITY.
 2. INSTALL FENCING TO LIMIT OF DRIPLINE ON TREE OR A MINIMUM OF 6' FROM TRUNK WHEN NECESSARY, WITH PRIOR PERMISSION OF LANDSCAPE ARCHITECT.
 3. DO NOT STORE CONSTRUCTION EQUIPMENT, MATERIALS, TOOLS, ETC. WITHIN PROTECTIVE FENCING.
 4. MAINTAIN FENCING IN A NEAT AND ORDERLY FASHION THROUGHOUT CONSTRUCTION PERIOD.

4 TREE PROTECTION
L3.0 NOT TO SCALE

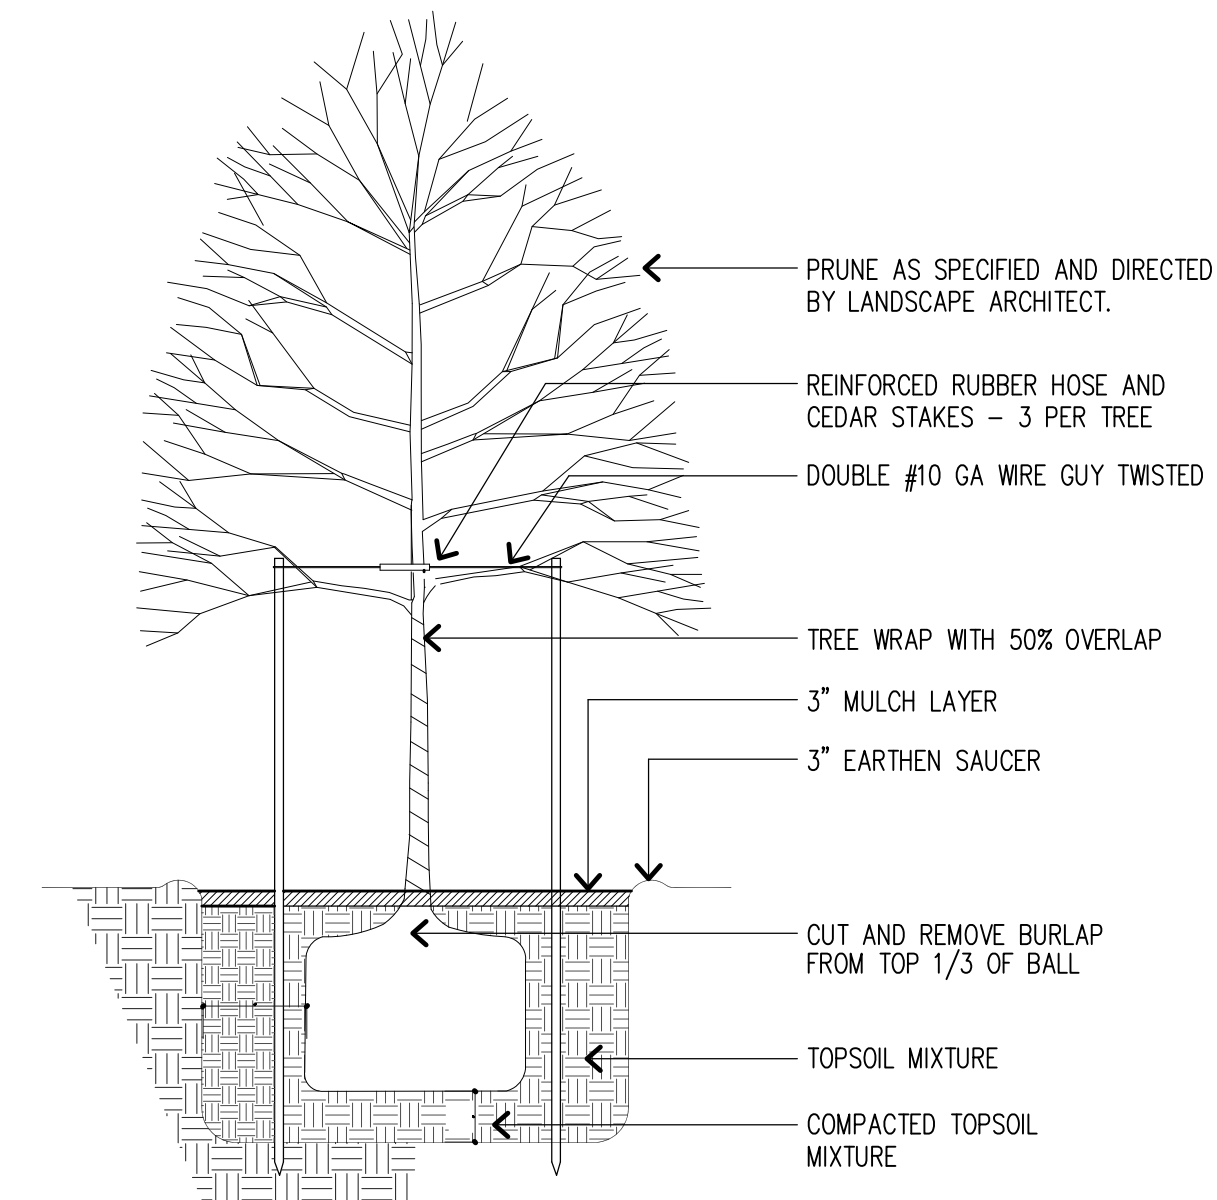

5 TREE PLANTING DETAIL
L3.0 NOT TO SCALE

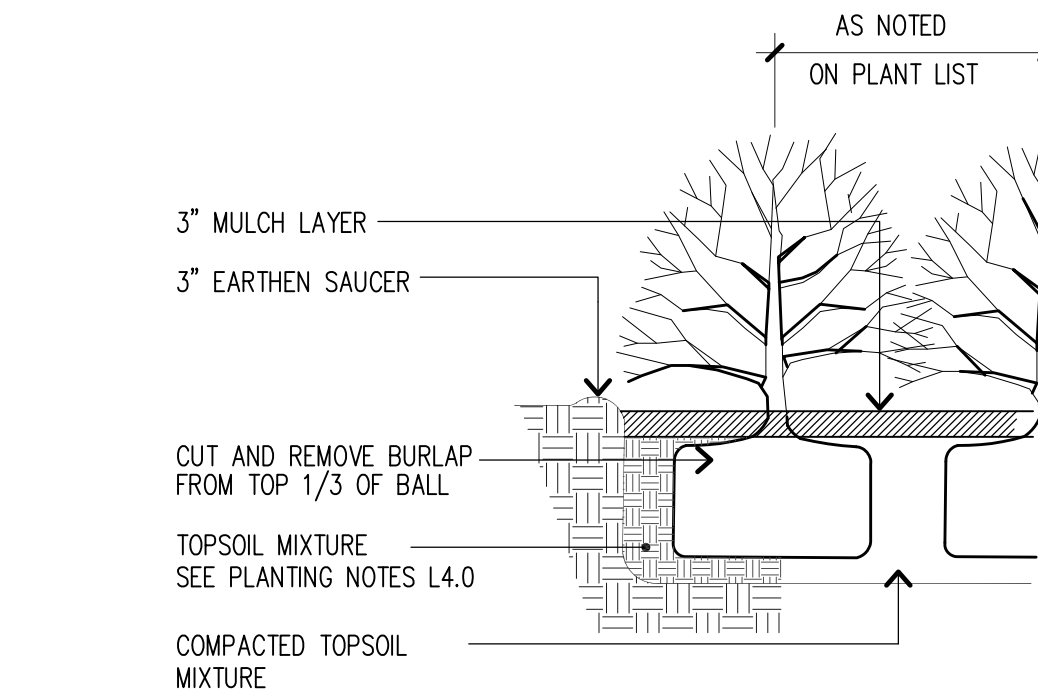

6 SHRUB PLANTING DETAIL
L3.0 NOT TO SCALE

PROJECT:
121 YORK ST.
PORTLAND, MAINE

CLIENT:
HARBORVIEW DEVELOPMENT LLC.
DBA. RED FERN PROPERTIES

ISSUE: PERMIT SET
DATE: MARCH 9, 2012
SCALE: As Noted
DRAWN: sd
CHECKED:

TITLE:
LANDSCAPE DETAILS

SHEET:

L3.0

SOREN DENIORD DESIGN STUDIO

