


NEW ENTRY: LOWER LEVEL

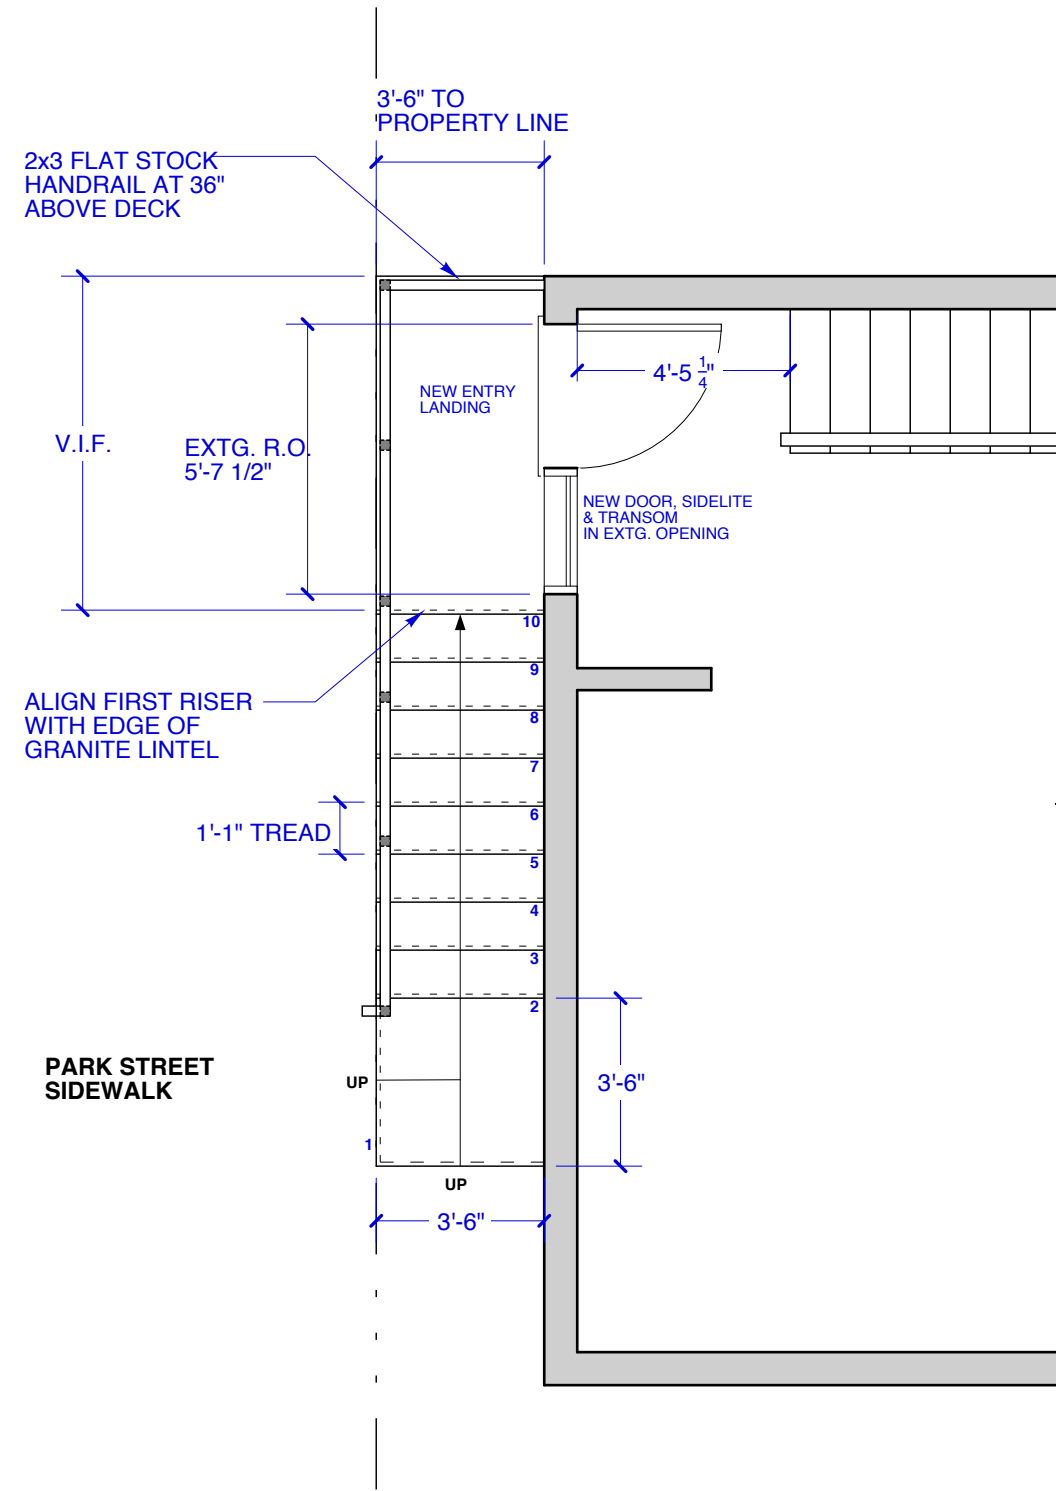

NEW ENTRY: UPPER LEVEL



A2

NEW ENTRY: PLANS
29 PARK STREET, PORTLAND ME
 ALL DIMENSIONS TO BE VERIFIED IN FIELD