
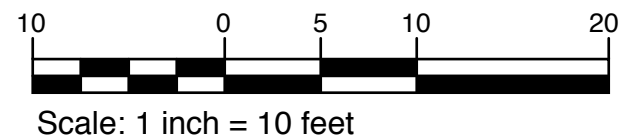


LOCATION PLAN

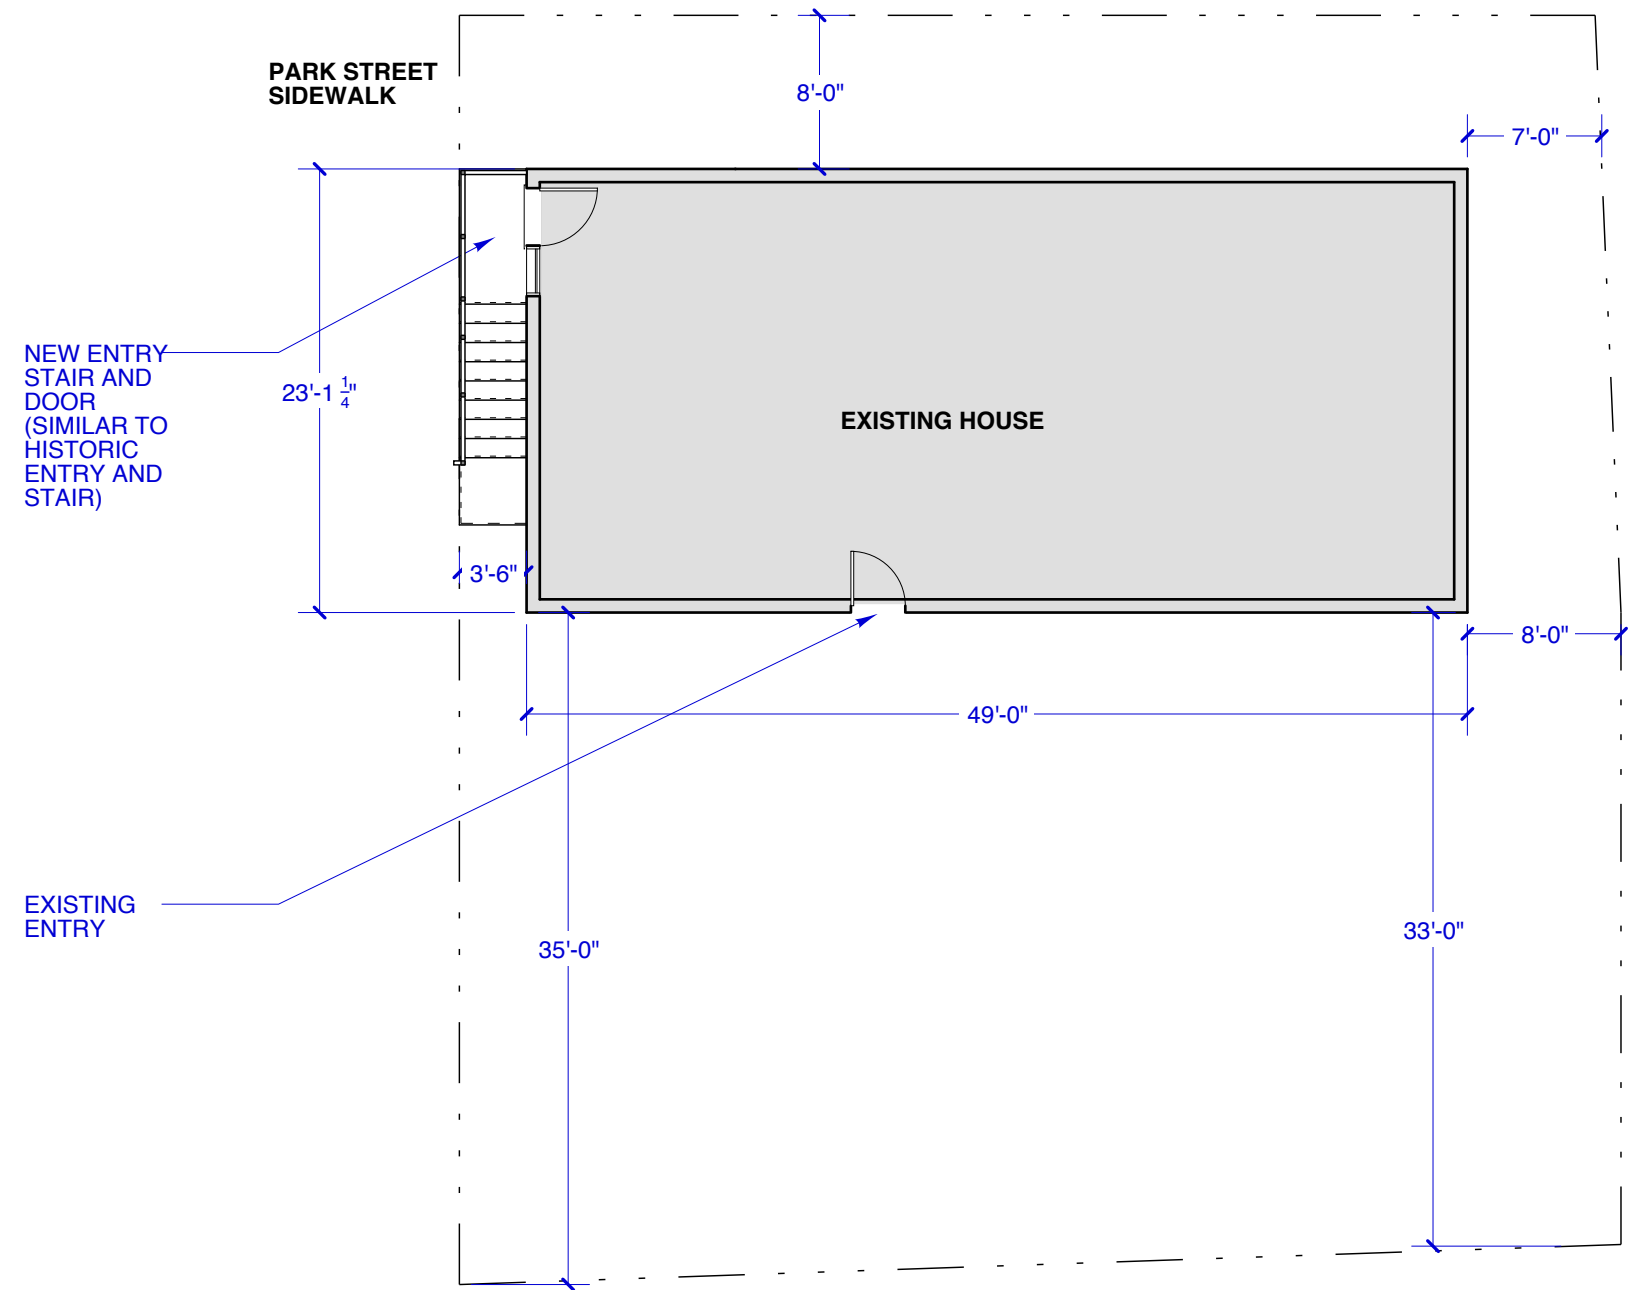

C1

**PLOT PLAN
29 PARK STREET, PORTLAND ME**