

Non-ADA Fabricated Signs Specifications

Job Name: Catherine Morrill
Job #: 9871
Customer Name: Catherine Morrill
Scope: Front applied vinyl
Sales Rep/Drawn By: JS/OC/KR
Revision #: 2
Date: 02.05.14
File Location: Catherine Morrill/9871

WELCH
SIGNAGE
EST. 1966
207.883.8200
www.welchusa.com

Sign Components

Face Material/Thickness: 1/2" Lusterboard
Edges: Straight Beveled Dimension: Straight
Corners: Square Radius Dimension: See Drawing
West System: Yes
Insert: NA
First Surface Color: Medici Ivory (MP02653)
Second Surface Color: Medici Ivory (MP02653)
Vinyl Color: Forest Green (86)
2nd Layer Material/Thickness: NA
First Surface Color: NA
Second Surface Color: NA
Sides: Double

Graphic Content


Process: RTA front applied vinyl
Copy Height: 3" 1.5" 1.25"
Copy Style: Tempus Sans ITC
Copy Color: Forest Green (86)

Mounting

Hardware: Customer supplying bracket
Holes: YES: Top corners for sign clips
Mounting Location: TBD
Tape: NA
Surface: TBD
Glass Backer/mat/color: NA

Frame

Type: NA
Size: NA
Color: NA

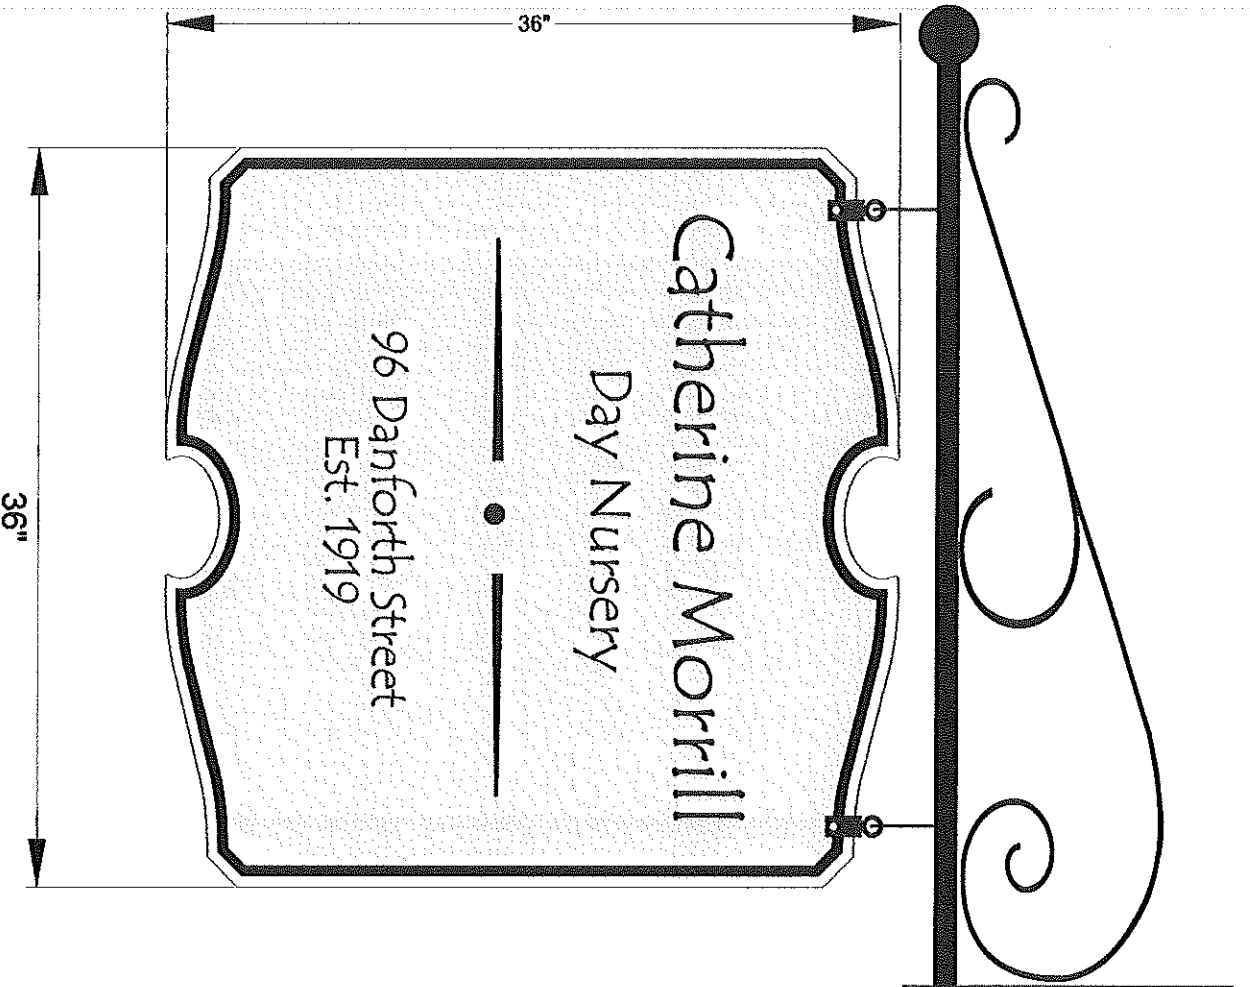

Approved By: _____

Date: _____