


Lighted Brackets

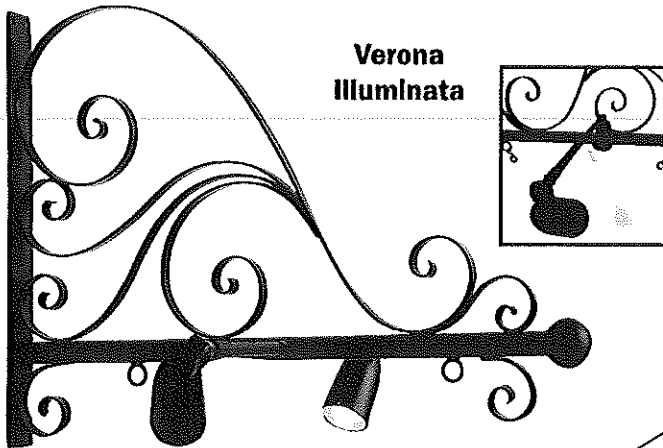


**Verona
Illuminata**

Verona Illuminata is made with 1 1/2" round steel tube and a 3" iron ball finial. This bracket is plumbed for wires and to install directional bullet lights or gooseneck lights. Light fixtures sold separately.

- 393B-WL-40 Overall length 40", Ring Centers 22"
- 393B-WL-46 Overall length 46", Ring Centers 22"
- 393B-WL-58 Overall length 58", Ring Centers 30"

Proposed bracket with
integral lighting.

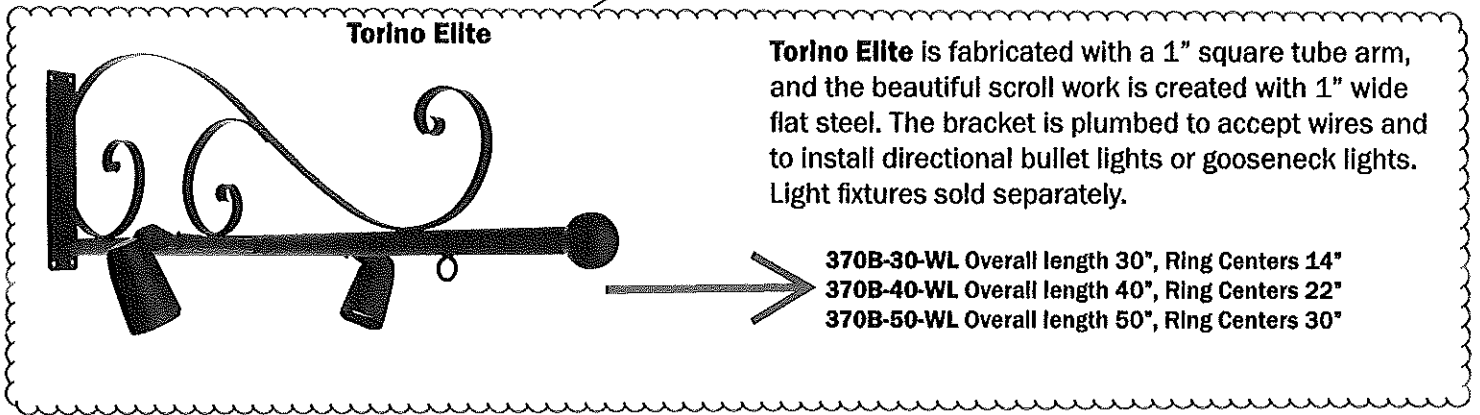

Torino Elite

Torino Elite is fabricated with a 1" square tube arm, and the beautiful scroll work is created with 1" wide flat steel. The bracket is plumbed to accept wires and to install directional bullet lights or gooseneck lights. Light fixtures sold separately.

- 370B-30-WL Overall length 30", Ring Centers 14"
- 370B-40-WL Overall length 40", Ring Centers 22"
- 370B-50-WL Overall length 50", Ring Centers 30"



Classic Bracket

Classic Bracket with light kit is constructed with 1 1/2" round tube steel, and the decorative scrolls are formed with solid steel bar. This bracket is also available with a steel ball finial. It is plumbed to accept wire and to install directional bullet lights or gooseneck lights. Light fixtures sold separately.

- 376B-30-WL Overall length 30", Ring Centers 14"
- 376B-40-WL Overall length 40", Ring Centers 22"
- 376B-50-WL Overall length 50", Ring Centers 30"

See page 10 for sign lights
and bracket lighting ideas