


Radio Zones

- Z1 Waterflow
- Z2 City Disconnect- Waterflow
- Z3 Pulls and Detectors
- Z4 City Disconnect- Pulls/Detectors
- Z8 Radio Box Tamper

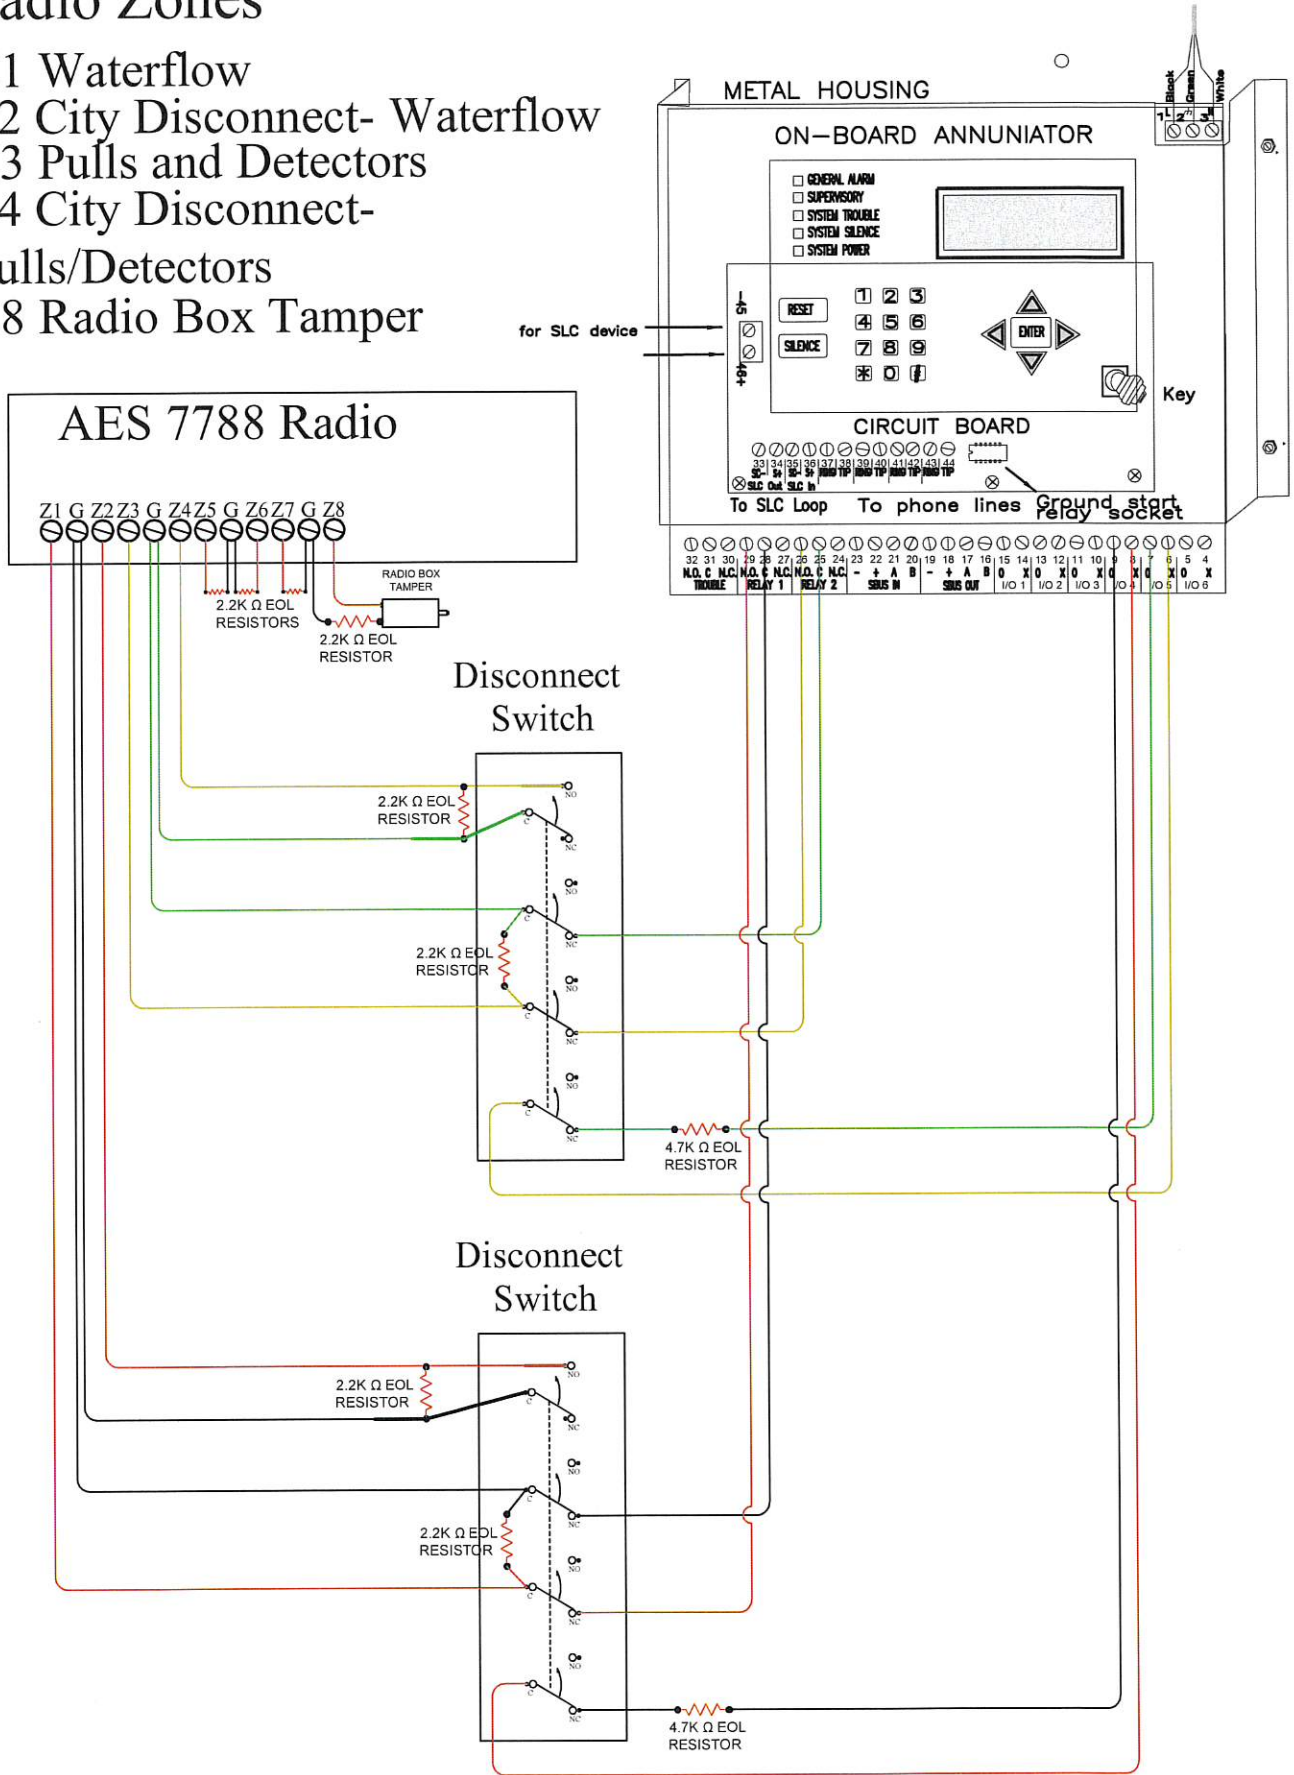

AES 7788 Radio Connections to SK5820XL