




3 PARTIAL SECTION - VIEW SHINGLE SIDING ON STAIR
 A-301 Scale: 1/4" = 1'-0"

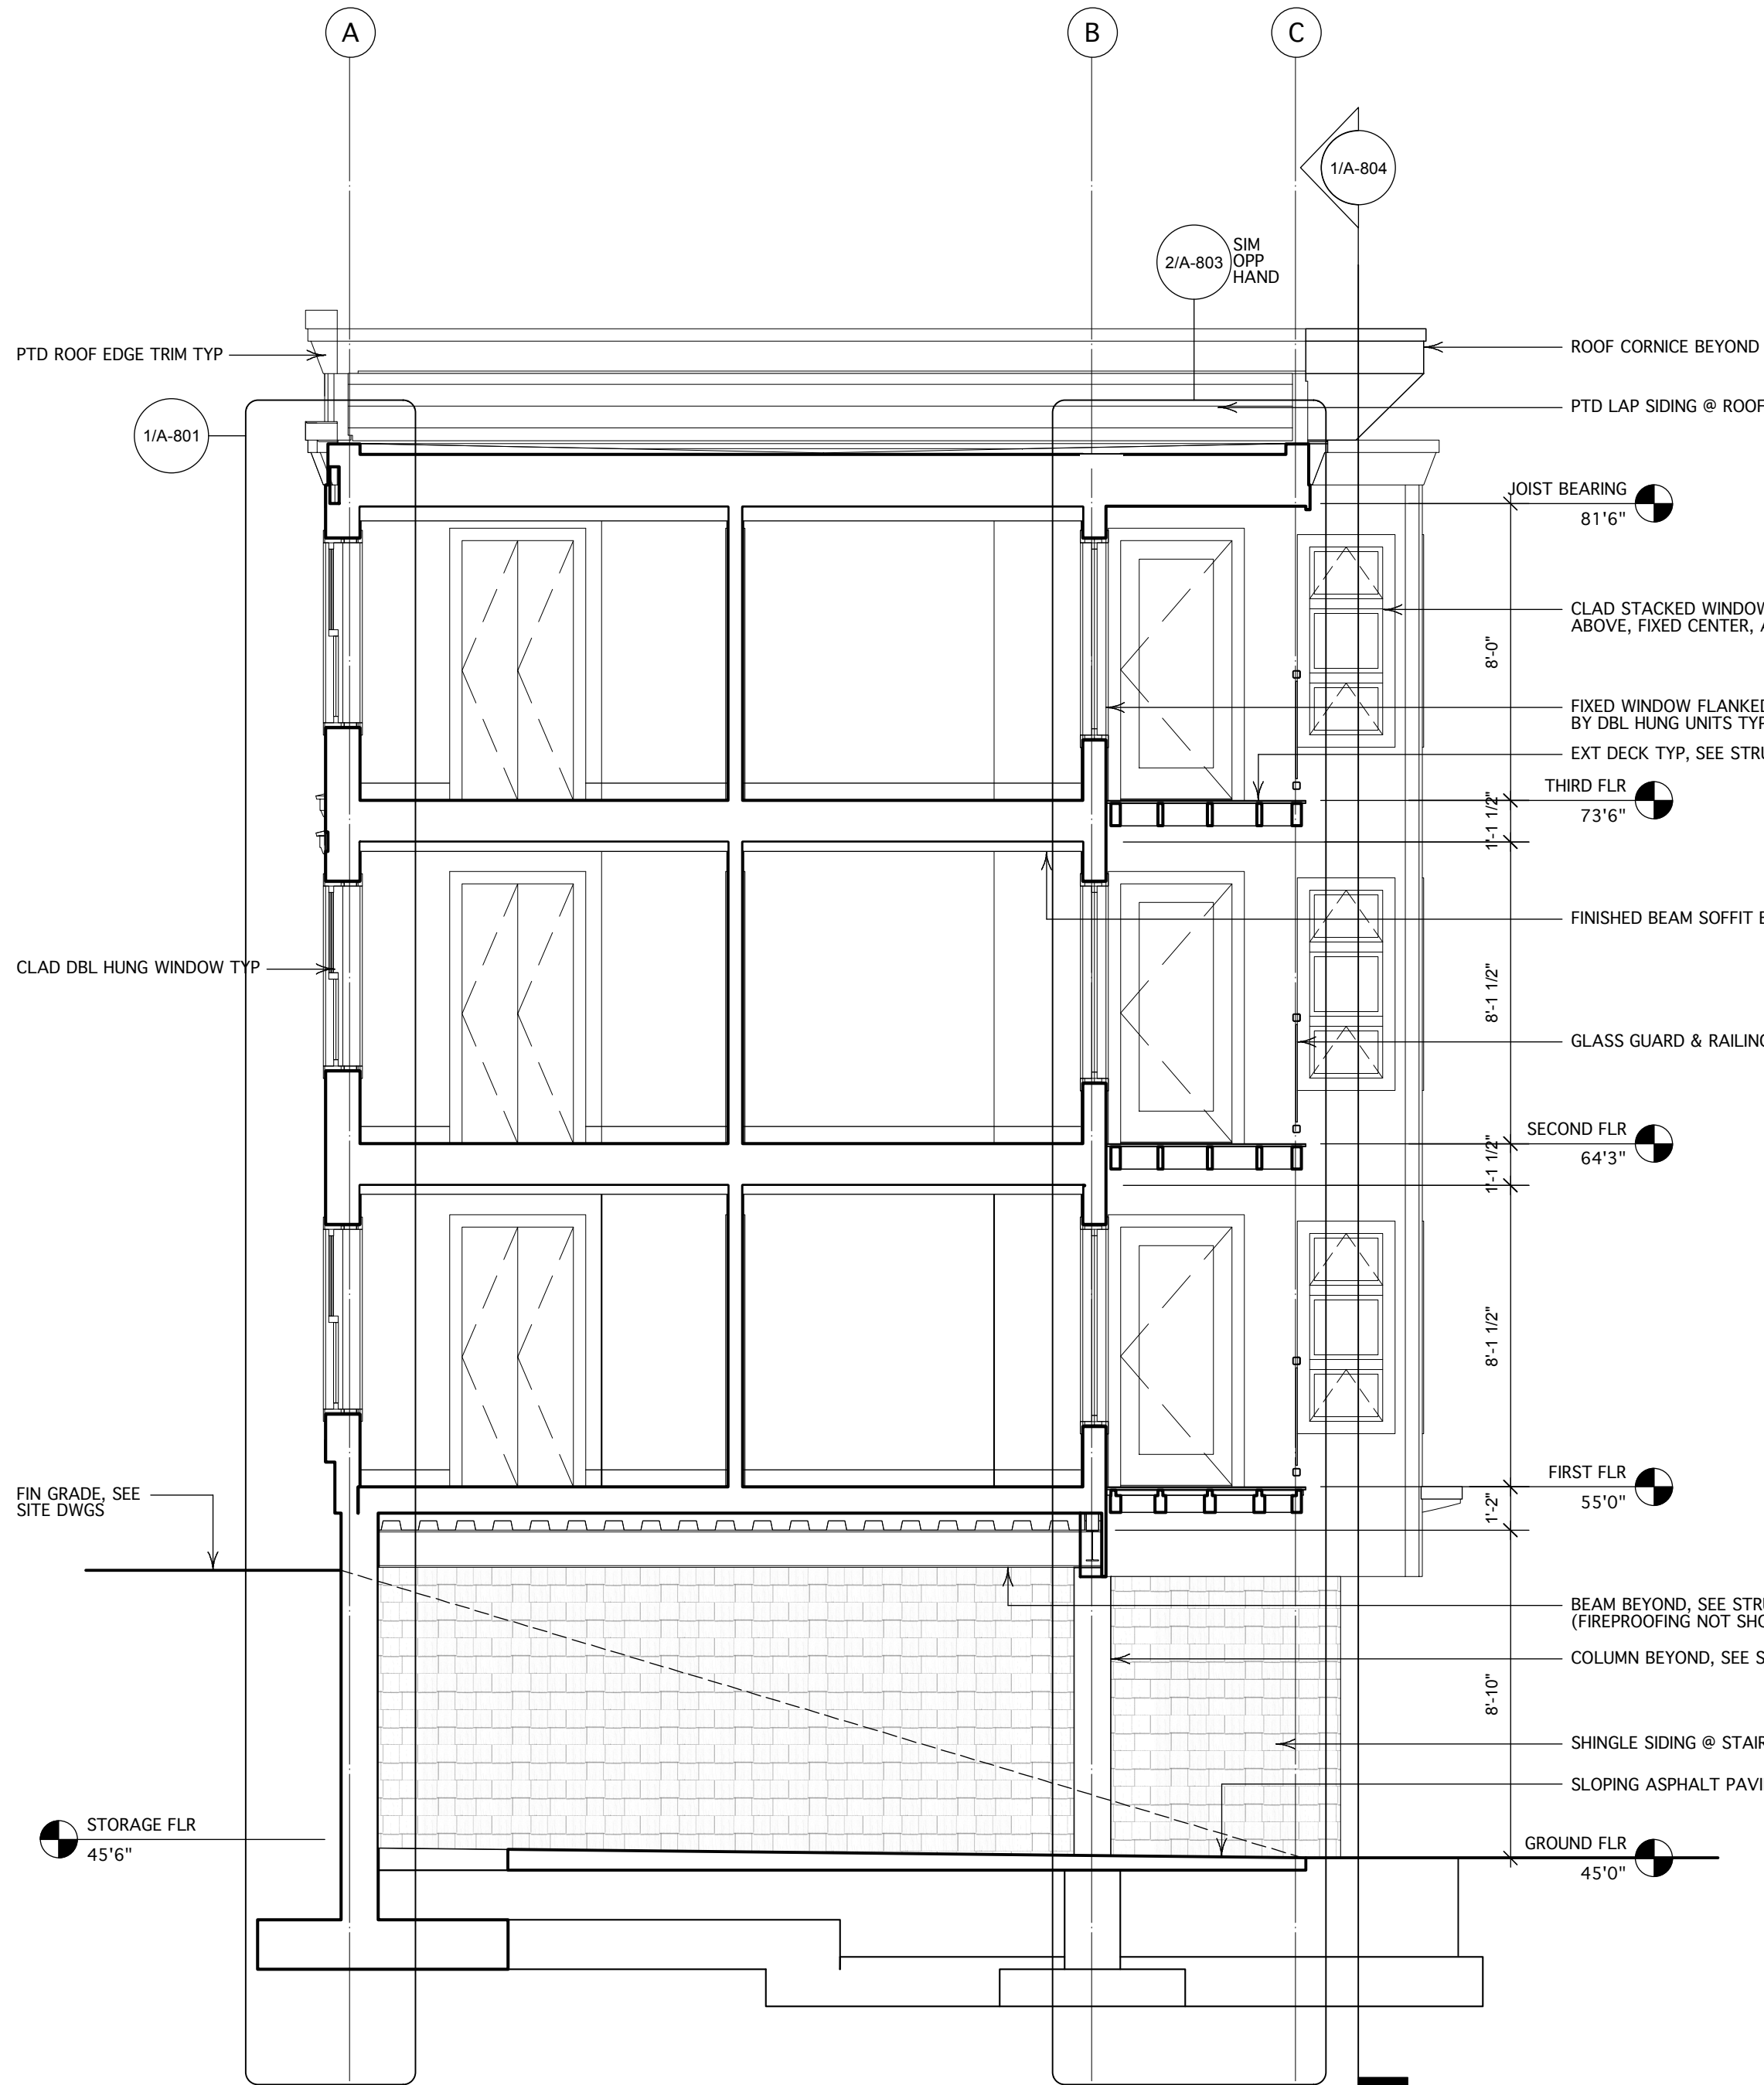

2 BUILDING SECTION - VIEW EAST
 A-301 Scale: 1/4" = 1'-0"

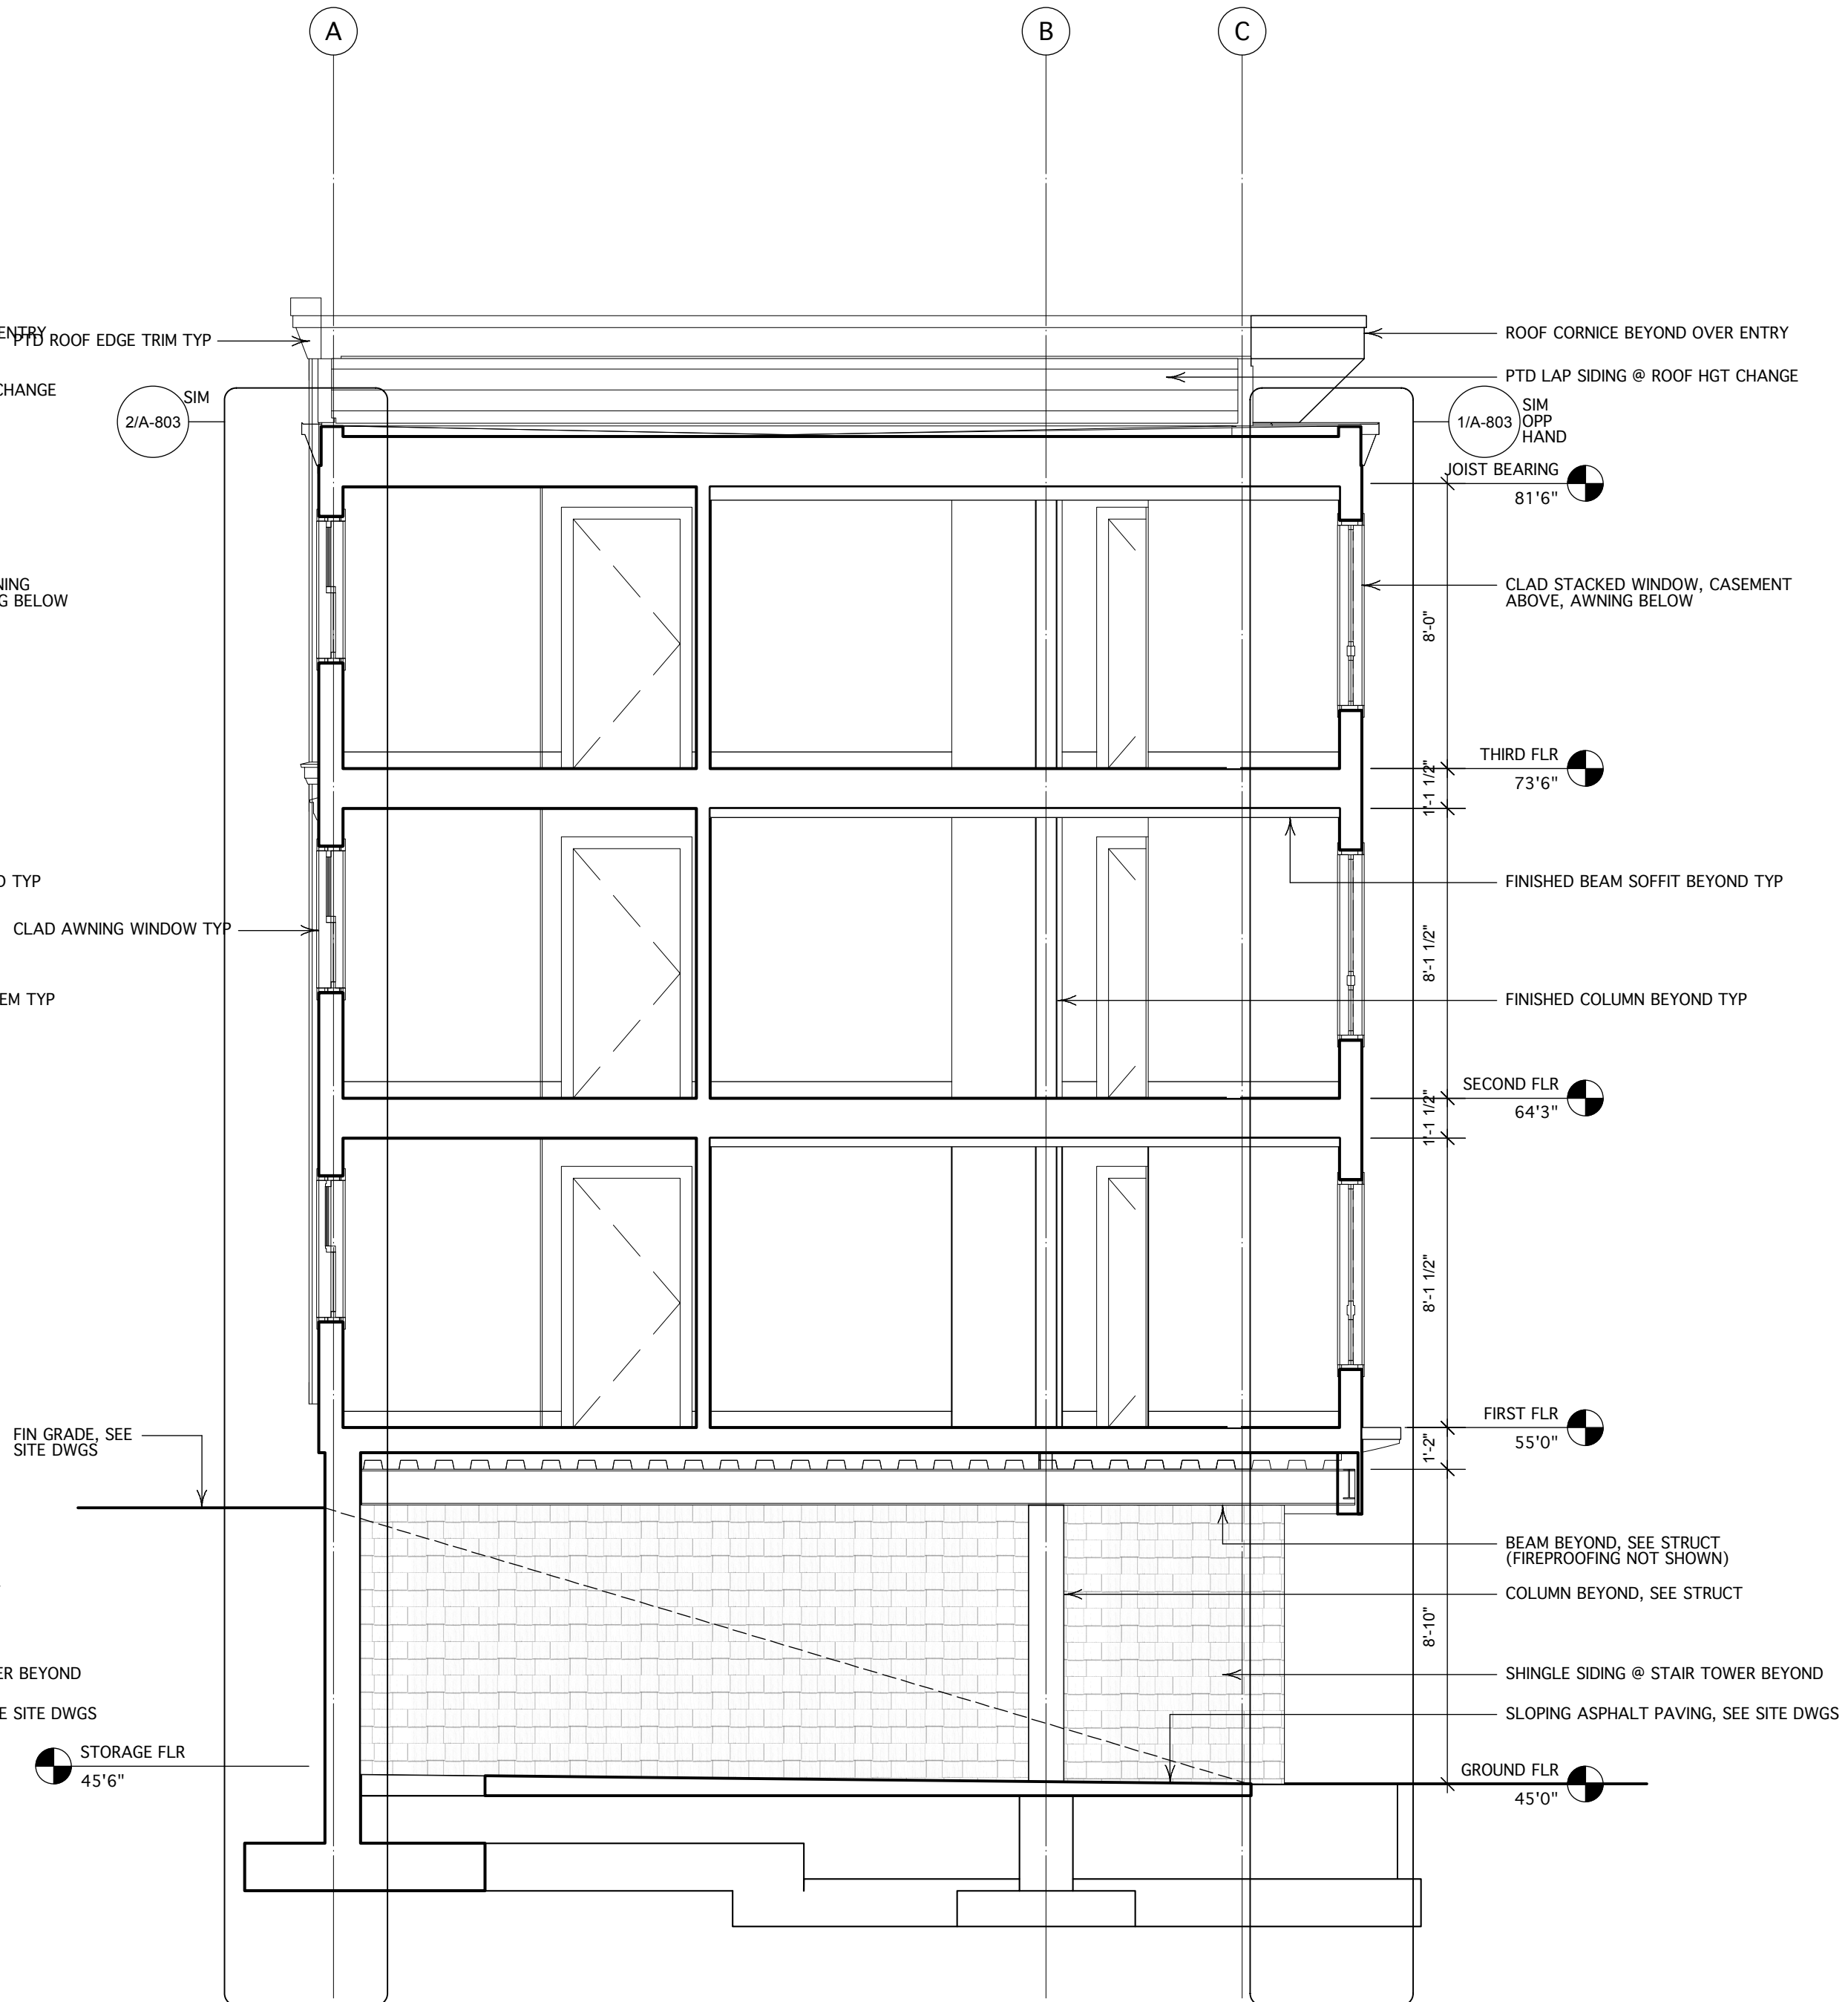

1 BUILDING SECTION - VIEW EAST
 A-301 Scale: 1/4" = 1'-0"

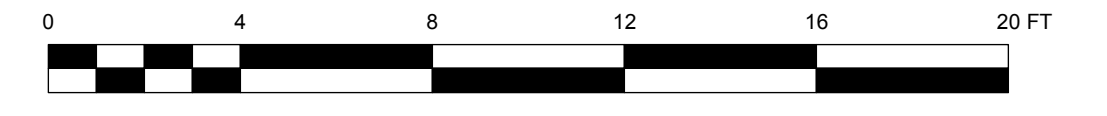

<table border="1"> <tr><th>Date</th><td>8/20/14</td></tr> <tr><th>Revision</th><td>2013005</td></tr> <tr><th>Project ID</th><td>2013005</td></tr> <tr><th>Drawing Code</th><td>133 York, VWK</td></tr> <tr><th>Plot Date</th><td></td></tr> </table>	Date	8/20/14	Revision	2013005	Project ID	2013005	Drawing Code	133 York, VWK	Plot Date		<table border="1"> <tr><th>No.</th><th>Date</th><th>Issue Notes</th></tr> <tr><td>3</td><td>8/20/14</td><td>Issued for Construction</td></tr> <tr><td>2</td><td>4/3/14</td><td>Issue Set</td></tr> <tr><td>1</td><td>7/28/13</td><td>Issue Set</td></tr> </table>	No.	Date	Issue Notes	3	8/20/14	Issued for Construction	2	4/3/14	Issue Set	1	7/28/13	Issue Set
Date	8/20/14																						
Revision	2013005																						
Project ID	2013005																						
Drawing Code	133 York, VWK																						
Plot Date																							
No.	Date	Issue Notes																					
3	8/20/14	Issued for Construction																					
2	4/3/14	Issue Set																					
1	7/28/13	Issue Set																					
<table border="1"> <tr><th>Designed By</th><td>reh</td></tr> <tr><th>Drawn By</th><td>reh</td></tr> <tr><th>Checked By</th><td></td></tr> <tr><th>Reviewed By</th><td></td></tr> <tr><th>Subscribed By</th><td></td></tr> <tr><th>Project Manager</th><td>reh</td></tr> </table>	Designed By	reh	Drawn By	reh	Checked By		Reviewed By		Subscribed By		Project Manager	reh	<table border="1"> <tr><th>Design Firm</th><td>HKTA/architects 482 Congress Street Suite 502 Portland, Maine 04101</td></tr> <tr><th>Consultant</th><td>Pinkham & Greer Consulting Engineers 28 Vanah Avenue Portland, Maine 04103</td></tr> </table>	Design Firm	HKTA/architects 482 Congress Street Suite 502 Portland, Maine 04101	Consultant	Pinkham & Greer Consulting Engineers 28 Vanah Avenue Portland, Maine 04103						
Designed By	reh																						
Drawn By	reh																						
Checked By																							
Reviewed By																							
Subscribed By																							
Project Manager	reh																						
Design Firm	HKTA/architects 482 Congress Street Suite 502 Portland, Maine 04101																						
Consultant	Pinkham & Greer Consulting Engineers 28 Vanah Avenue Portland, Maine 04103																						
<table border="1"> <tr><th>Project Title</th><td>Residential Housing Project 133 York Street Portland, Maine</td></tr> <tr><th>Drawing Title</th><td>Building Sections View East</td></tr> </table>	Project Title	Residential Housing Project 133 York Street Portland, Maine	Drawing Title	Building Sections View East	<table border="1"> <tr><th>Scale</th><td>Sheet Scale</td></tr> <tr><th>Drawing No.</th><td>A-301</td></tr> <tr><th>Page</th><td>31</td></tr> </table>	Scale	Sheet Scale	Drawing No.	A-301	Page	31												
Project Title	Residential Housing Project 133 York Street Portland, Maine																						
Drawing Title	Building Sections View East																						
Scale	Sheet Scale																						
Drawing No.	A-301																						
Page	31																						

HKTA / architects
 30 Danforth Street Suite 209
 Portland, Maine 04101
 HKTA / architects
 phone: 207. 774. 6016
 fax: 207. 774. 9128
 email: hktain@maine.rr.com