


P

Width	: 7.00
Track	: 6.00
Lock to Lock Time	: 6.0
Steering Angle	: 31.6

feet

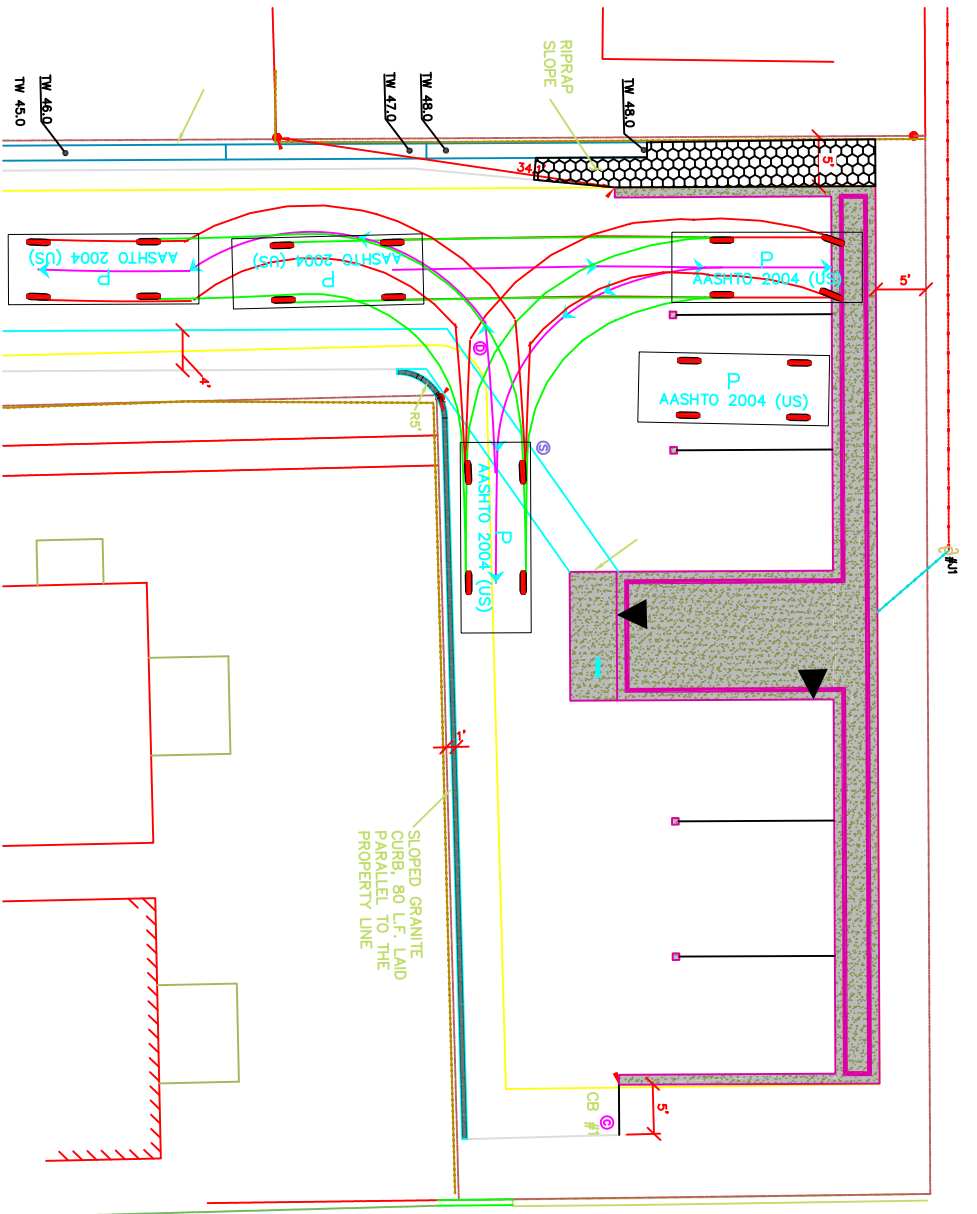

# York Street Condos, Portland

## Passenger Car at 5 mph, Space 1



### Pinkham and Greer

**Maine Traffic Resources**

25 Vine Street  
Gardiner, ME  
04345  
tel: (207) 582-5252  
fax: (207) 582-1677





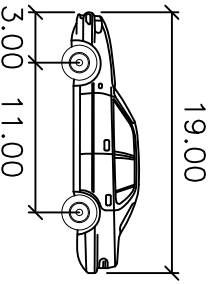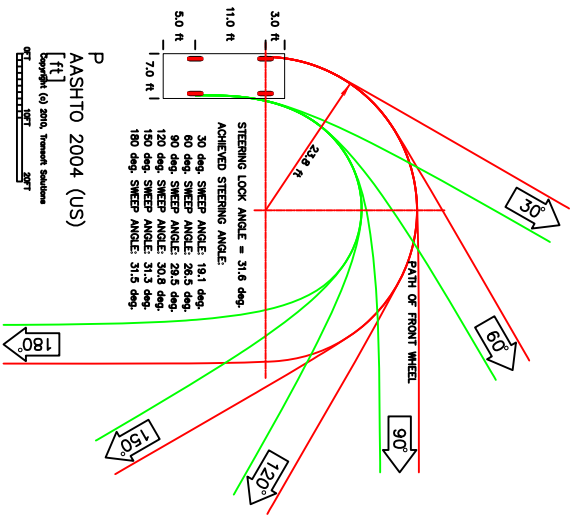

P


feet

Width : 7.00

Track : 6.00

Lock to Lock Time : 6.0

Steering Angle : 31.6

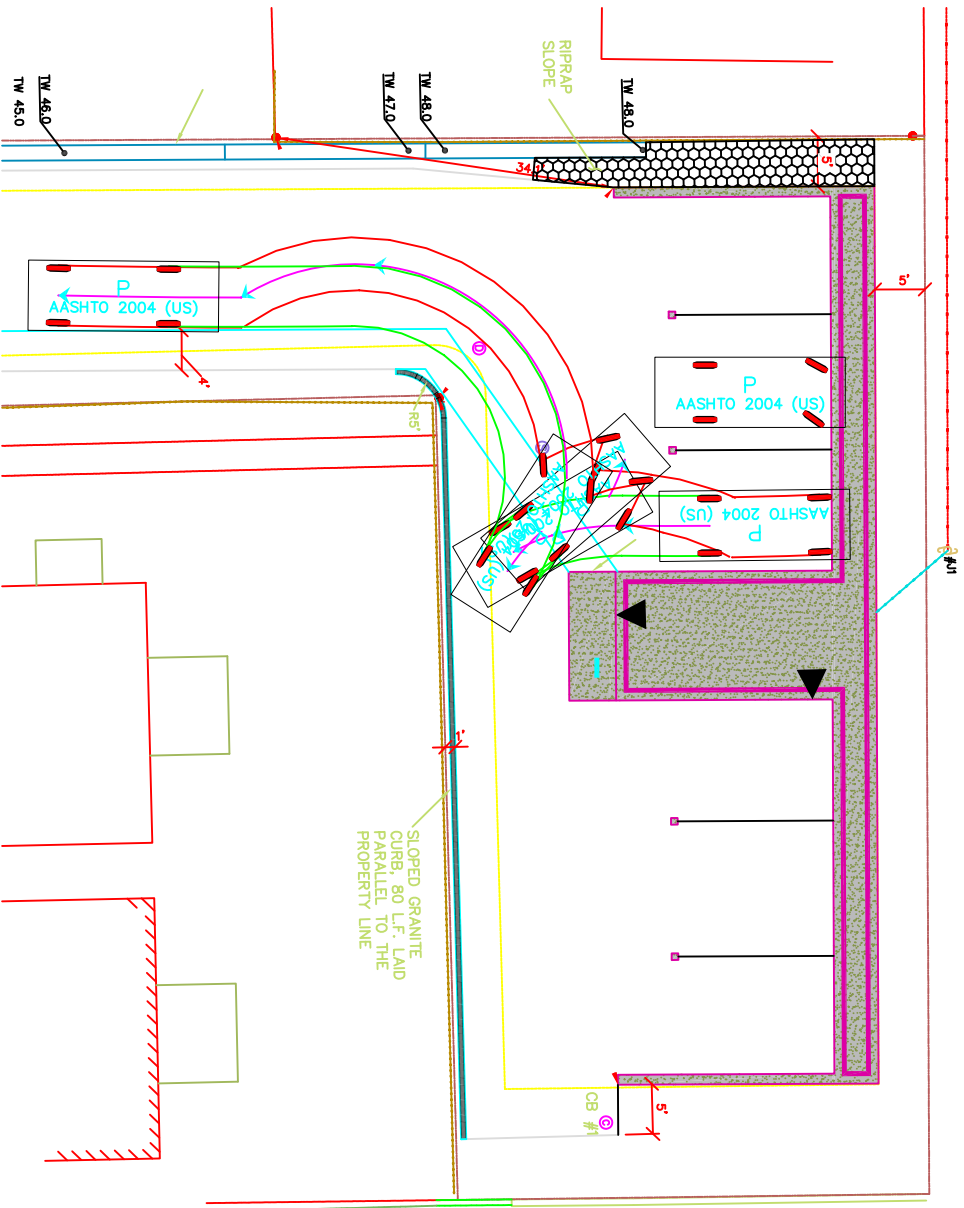



# York Street Condos, Portland

## Passenger Car at 5 mph, Space 3 Exit

### Pinkham and Greer

**Maine Traffic Resources**


25 Vine Street  
 Gardiner, ME  
 04345  
 tel: (207) 582-5252  
 fax: (207) 582-1677

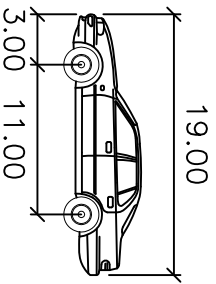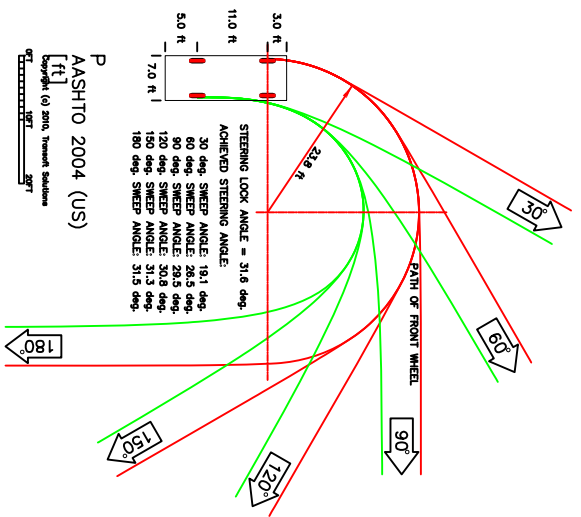

P

Width	: 7.00
Track	: 6.00
Lock to Lock Time	: 6.0
Steering Angle	: 31.6

feet

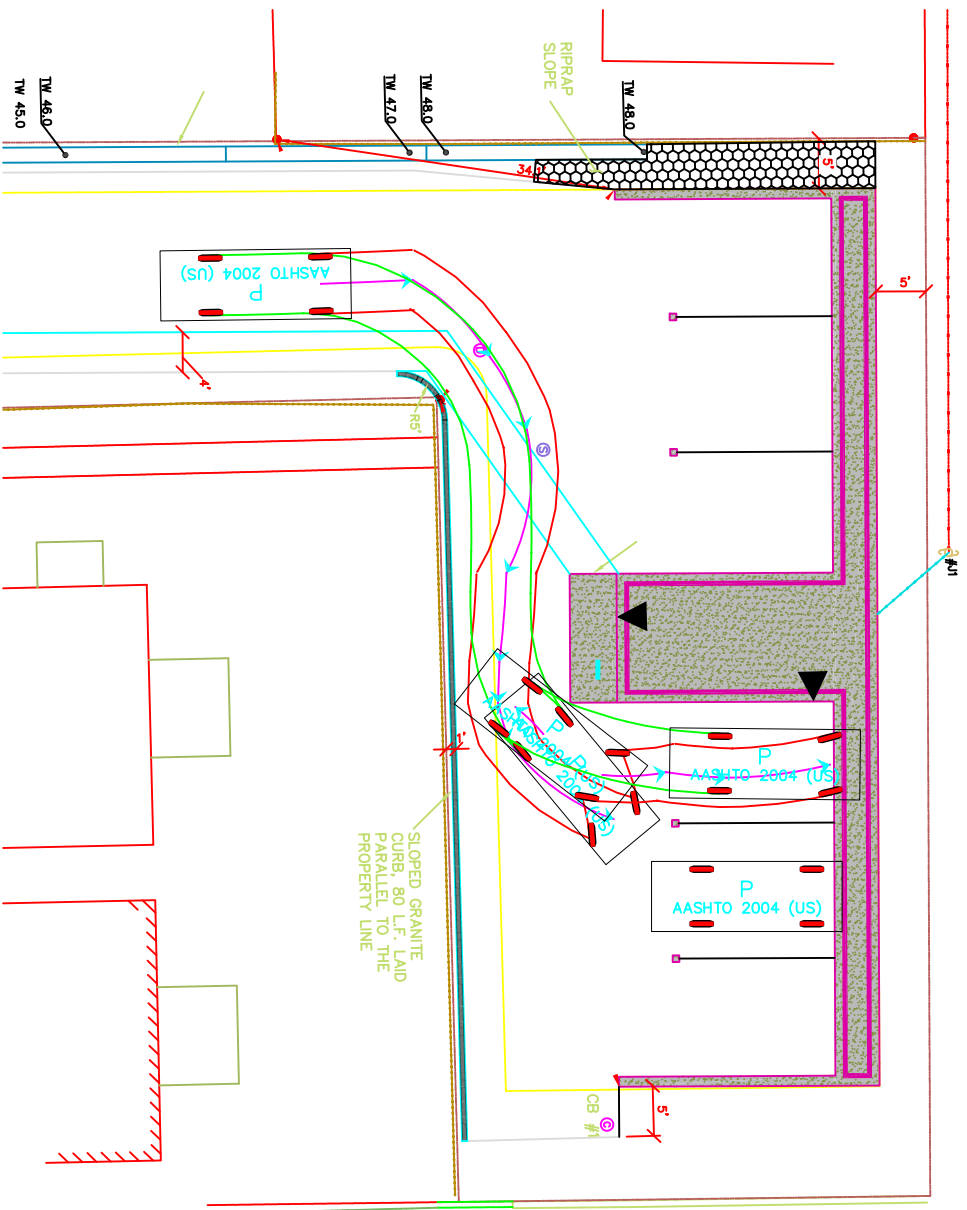



# York Street Condos, Portland

## Passenger Car at 5 mph, Space 4 Enter

### Pinkham and Greer

Maine  
Traffic  
Resources


25 Vine Street  
Gardiner, ME  
04345  
tel: (207) 582-5252  
fax: (207) 582-1677

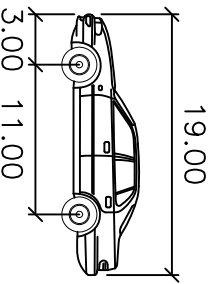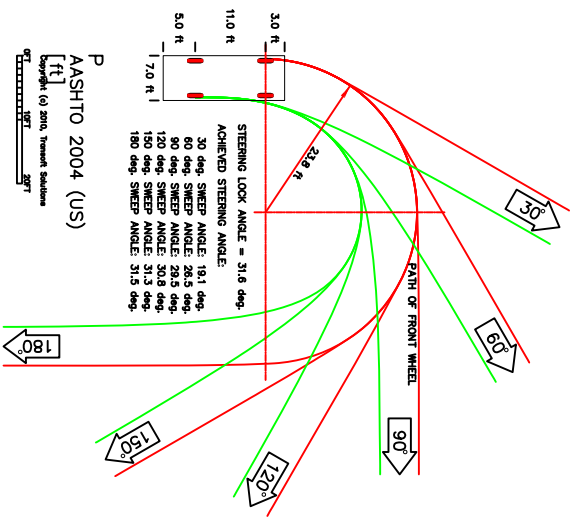

P

Width	: 7.00
Track	: 6.00
Lock to Lock Time	: 6.0
Steering Angle	: 31.6

feet

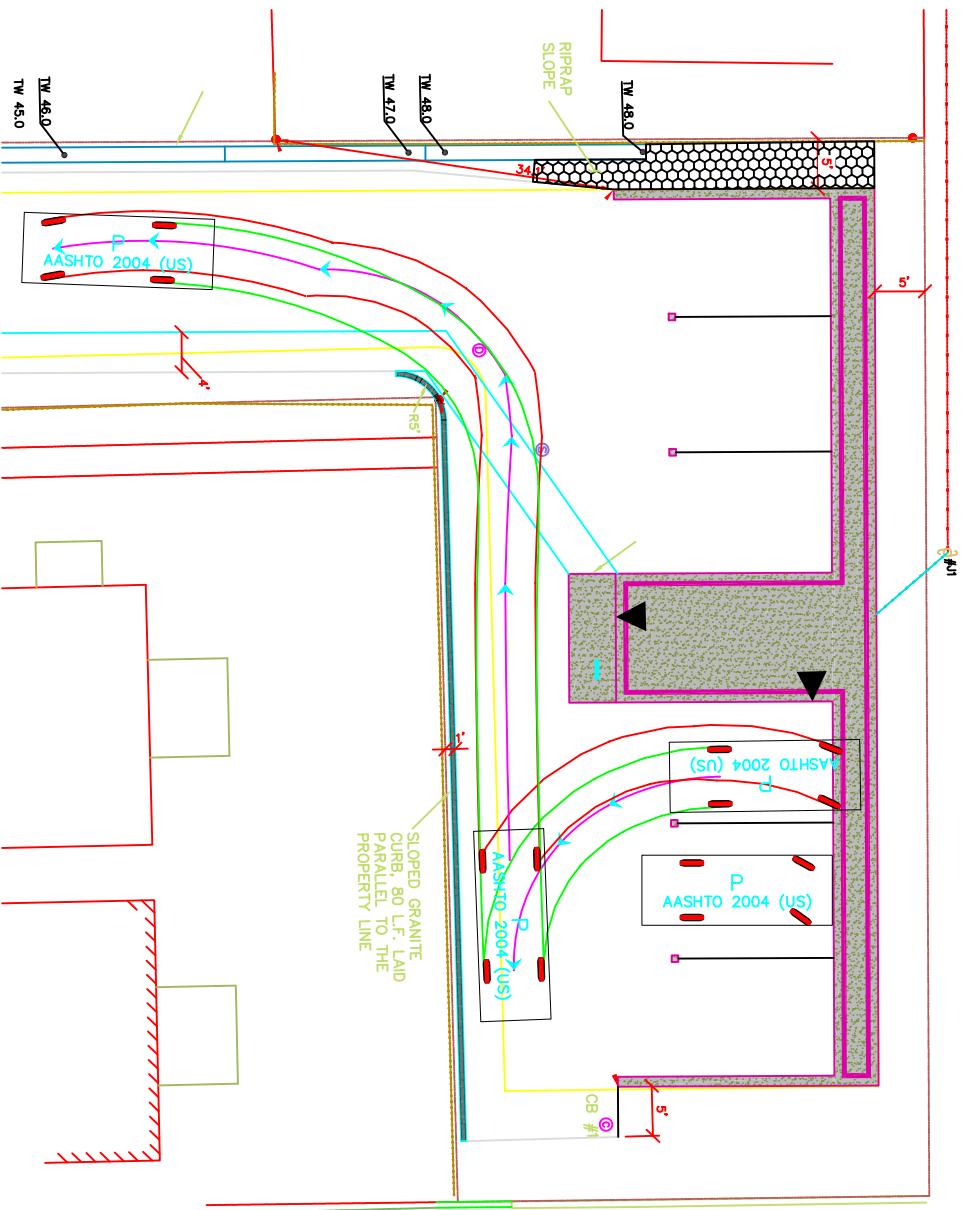

# York Street Condos, Portland



## Passenger Car at 5 mph, Space 4 Exit

### Pinkham and Greer

**Maine Traffic Resources**

25 Vine Street  
 Gardiner, ME  
 04345  
 tel: (207) 582-5252  
 fax: (207) 582-1677




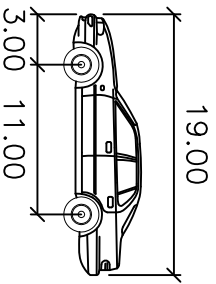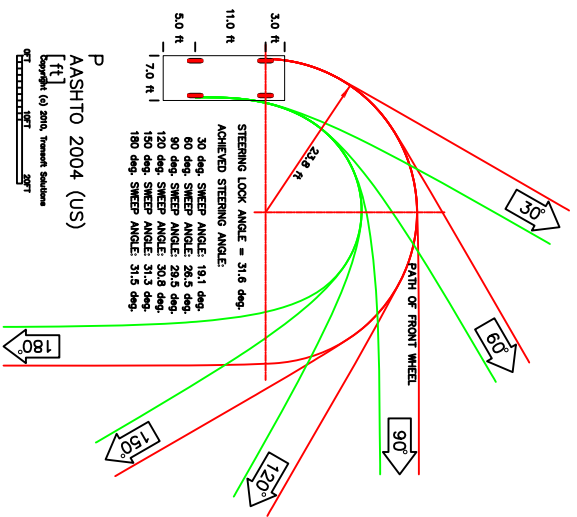

P

Width	: 7.00
Track	: 6.00
Lock to Lock Time	: 6.0
Steering Angle	: 31.6

feet

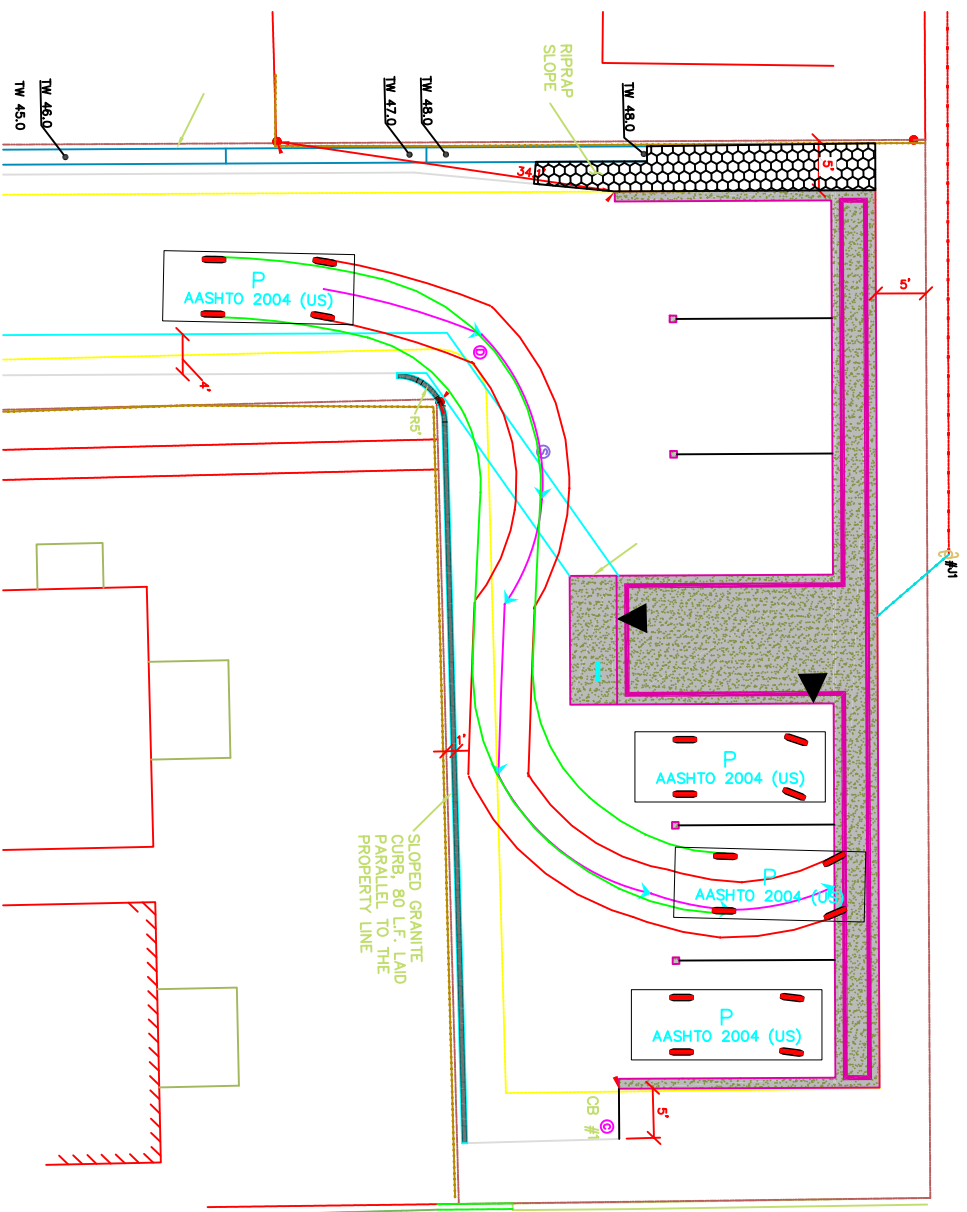

# York Street Condos, Portland

## Passenger Car at 5 mph, Space 5 Enter

### Pinkham and Greer

# Maine Traffic Resources




25 Vine Street  
 Gardiner, ME  
 04345  
 tel: (207) 582-5252  
 fax: (207) 582-1677

# York Street Condos, Portland

## Passenger Car at 5 mph, Space 5 Exit

### Pinkham and Greer



P	feet
Width	: 7.00
Track	: 6.00
Lock to Lock Time	: 6.0
Steering Angle	: 31.6

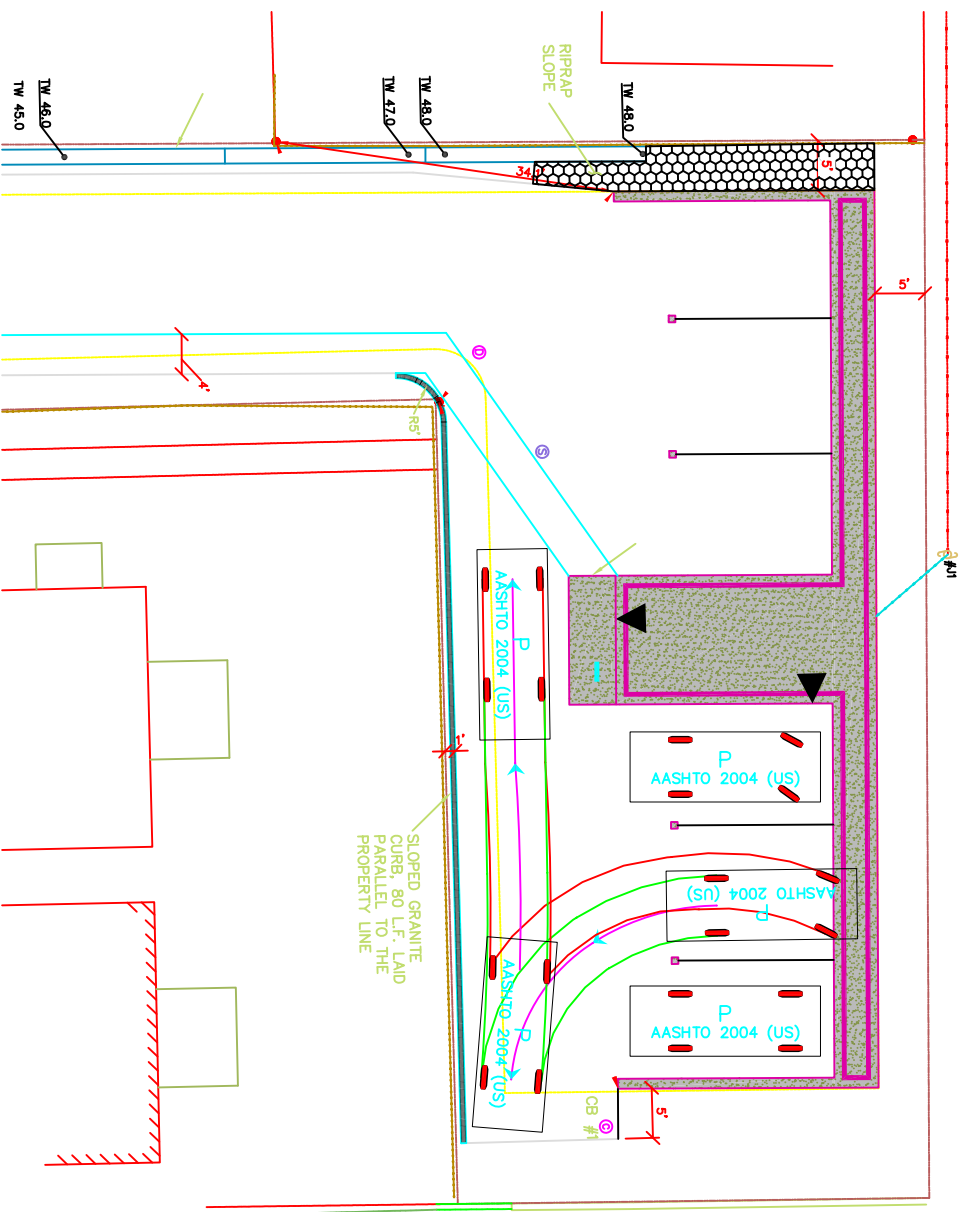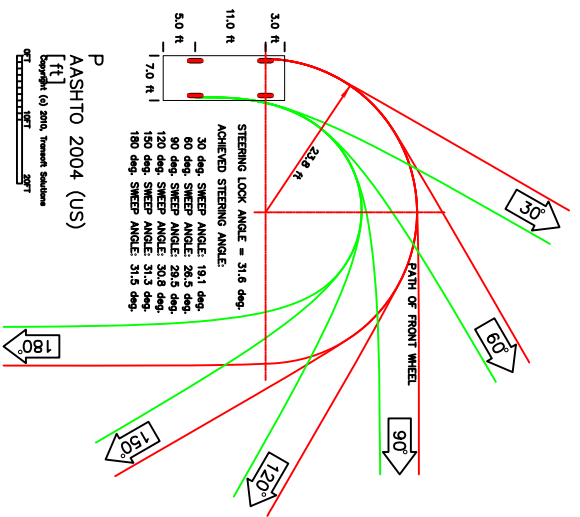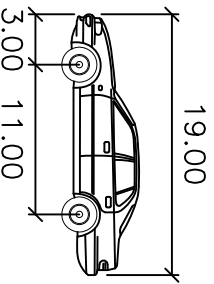

## Maine Traffic Resources

25 Vine Street  
 Gardiner, ME  
 04345  
 tel: (207) 582-5252  
 fax: (207) 582-1677




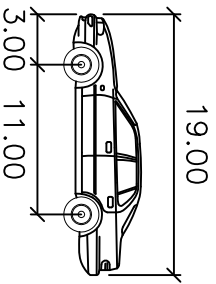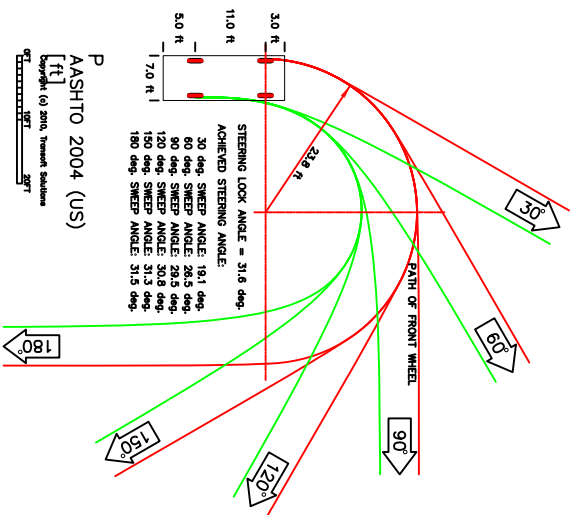

P

Width	: 7.00
Track	: 6.00
Lock to Lock Time	: 6.0
Steering Angle	: 31.6

feet



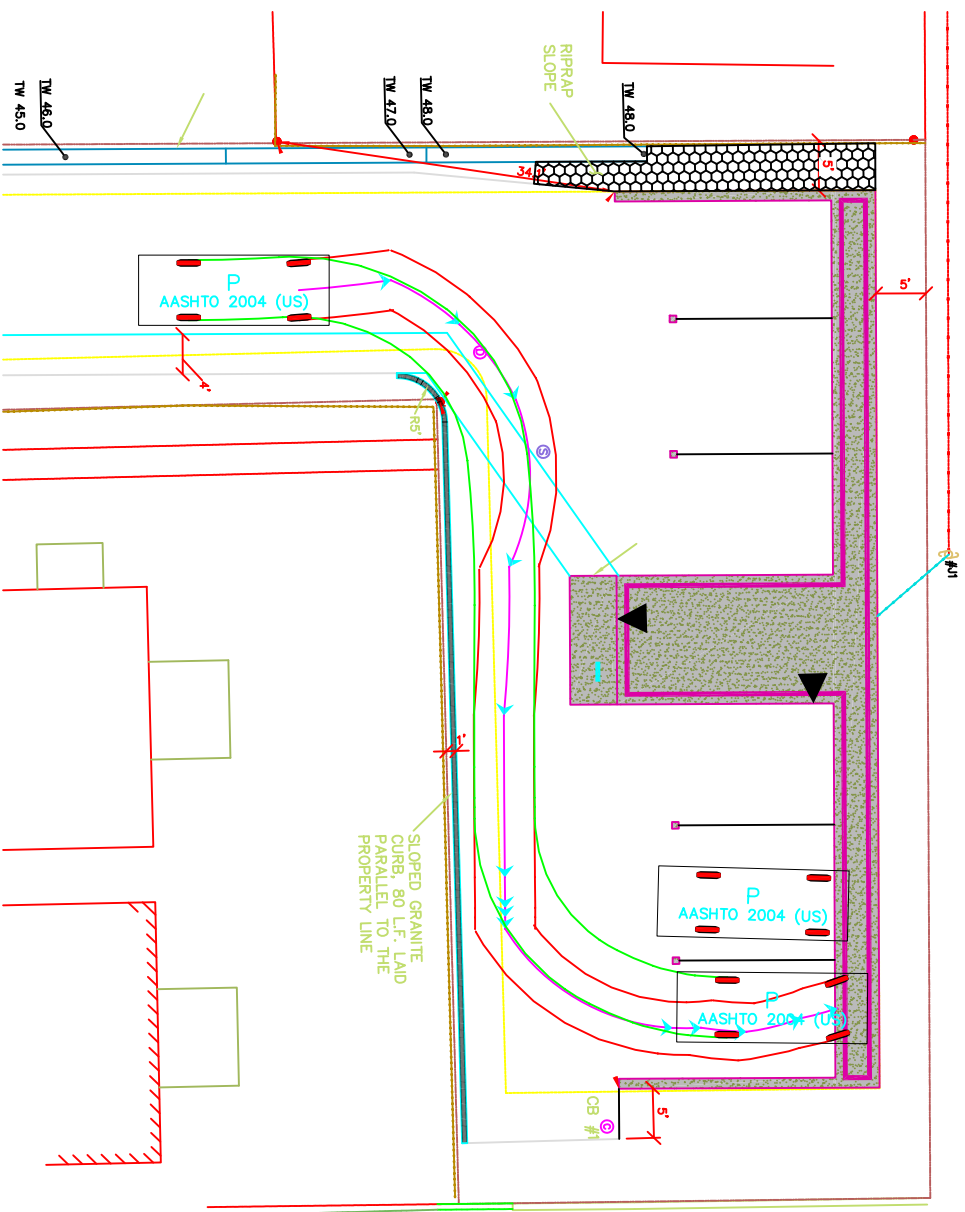


**York Street Condos, Portland**  
**Passenger Car at 5 mph, Space 6 Enter**  
**Pinkham and Greer**

**Maine Traffic Resources**

25 Vine Street  
 Gardiner, ME  
 04345  
 tel: (207) 582-5252  
 fax: (207) 582-1677

P	feet
Width	: 7.00
Track	: 6.00
Lock to Lock Time	: 6.0
Steering Angle	: 31.6

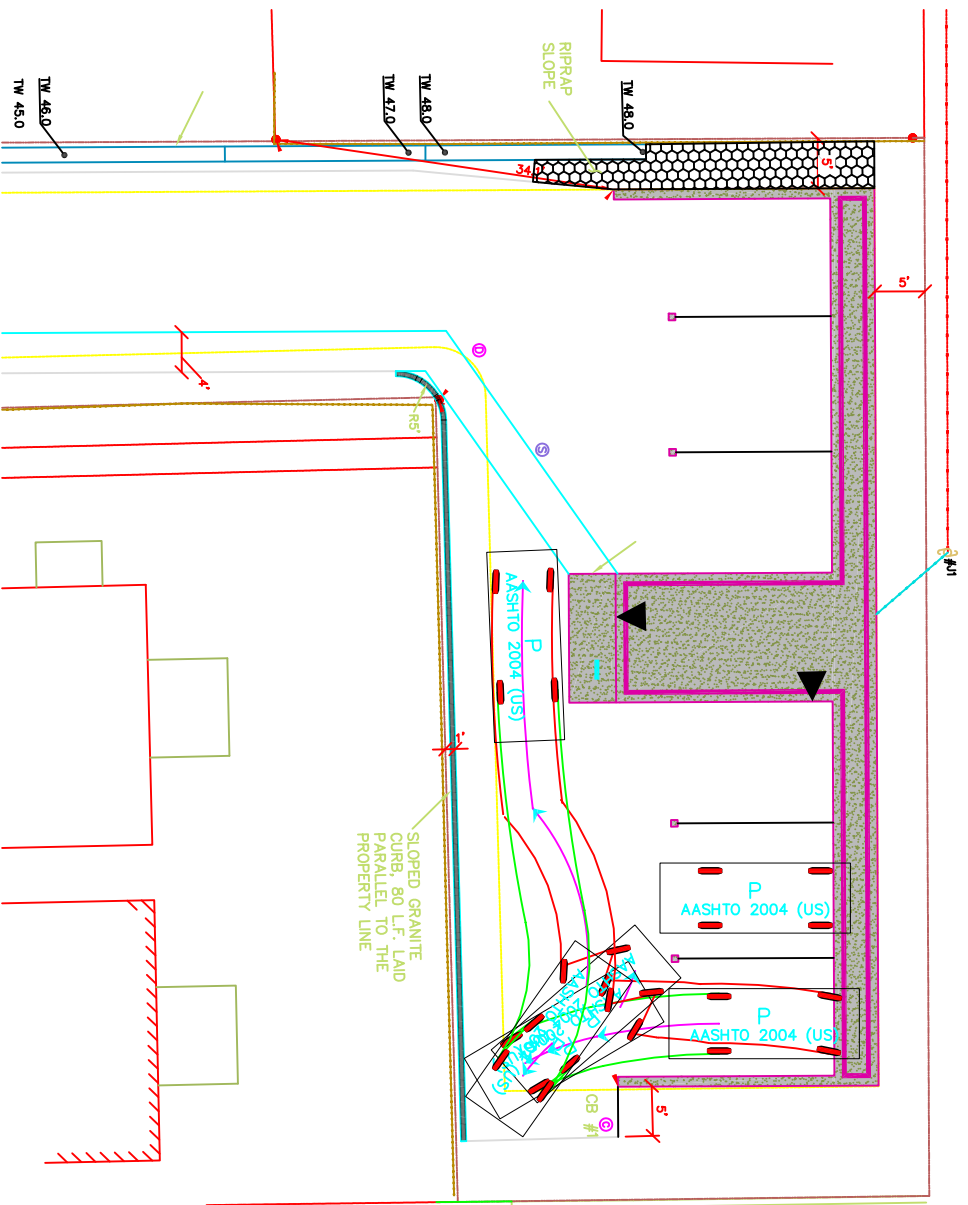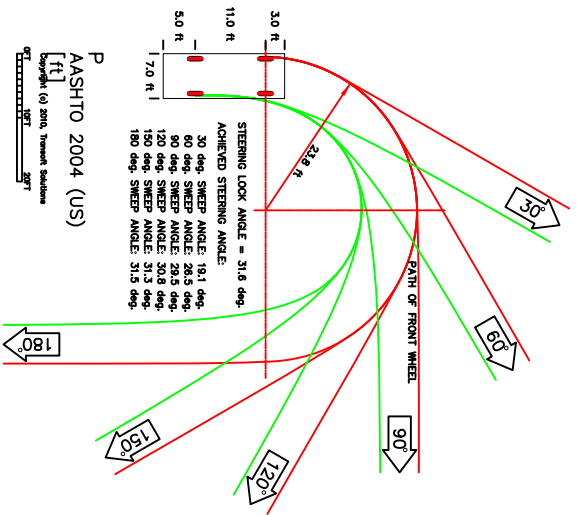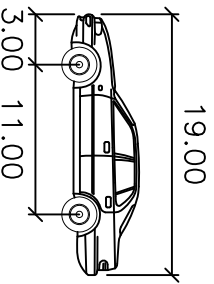

**York Street Condos, Portland**  
**Passenger Car at 5 mph, Space 6 Exit**  
**Pinkham and Greer**

**Maine  
 Traffic  
 Resources**

25 Vine Street  
 Gardiner, ME  
 04345  
 tel: (207) 582-5252  
 fax: (207) 582-1677