


OFFSITE SNOW REMOVAL PLAN
SCALE: 1"=20'

LEGEND

EXISTING	PROPOSED
--- PROPERTY LINE	— EDGE OF PAVEMENT
- - - BUILDING SETBACK	- - - VERTICAL GRANITE CURB
- - - ABUTTER'S PROPERTY	- - - SLOPED GRANITE CURB
- - - EASEMENT	- - - CONTOURS
- - - EDGE OF PAVEMENT	- - - BUILDING
- - - CONTOURS	- - - BUILDING ENTRY/EGRESS
- - - BUILDING	- - - SANITARY SEWER
- - - CURB	- - - STORM DRAIN
- - - GAS LINE	- - - FOUNDATION DRAIN
- - - SANITARY SEWER	- - - ROOF DRAIN
- - - STORM DRAIN	- - - UNDERGROUND CABLE UTILITY
- - - OVERHEAD UTILITY	- - - WATER LINE
- - - UNDERGROUND UTILITY	- - - WATER LINE
- - - WATER LINE	- - - TOP OF WALL ELEVATION
- - - SPOT GRADE	- - - RETAINING WALL
- - - UTILITY POLE	- - - SPOT GRADE
- - - LOCATE MANHOLE OVER	- - - TOP OF CURB/BOTTOM
- - - GAS VALVE	- - - OF CURB SPOT GRADE
- - - HYDRANT	- - - CATCH BASIN
- - - STOCKADE FENCE	- - - DRAIN MANHOLE
- - - BOUND FOUND	- - - SANITARY MANHOLE
- - - IRON PIPE OR ROD FOUND	- - - THRUST BLOCK
- - - STONE WALL	- - - WATER SHUT OFF
- - - DECIDUOUS TREE	- - - HYDRANT
	- - - BOLLARD LIGHT POST
	- - - UTILITY POLE
	- - - SIGN
	- - - BITUMINOUS PAVEMENT
	- - - CONCRETE SLAB
	- - - BITUMINOUS OVERLAY
	- - - BUILDING HATCH
	- - - RIPRAP SLOPE

3	10/21/13	REV'D PER CITY REVIEW
2	10/1/13	SUBMITTED FOR FINAL APPROVAL
1	9/3/13	REV'D PER STAFF REVIEW COMMENTS
REV.	DATE	DESCRIPTION
133 YORK, LLC 110 MARGINAL WAY, SUITE 292 PORTLAND, MAINE 133 YORK STREET YORK STREET, PORTLAND MAINE		
PINKHAM & GREER CONSULTING ENGINEERS 28 VANNAH AVENUE PORTLAND, MAINE GRADING AND UTILITIES PLAN		
SCALE:	AS SHOWN	DRN BY: JDC
DATE:	JULY 24, 2013	DESG BY: TSG
PROJECT:	13105	CHK BY: TSG

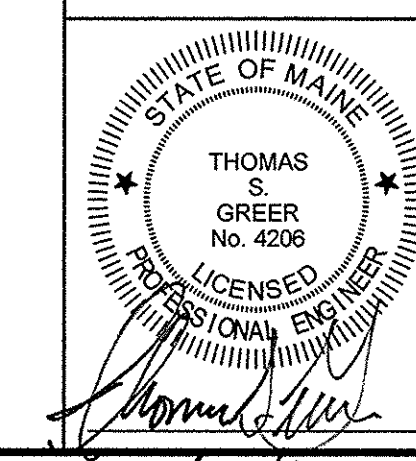

10/21/13

C1.3