




A

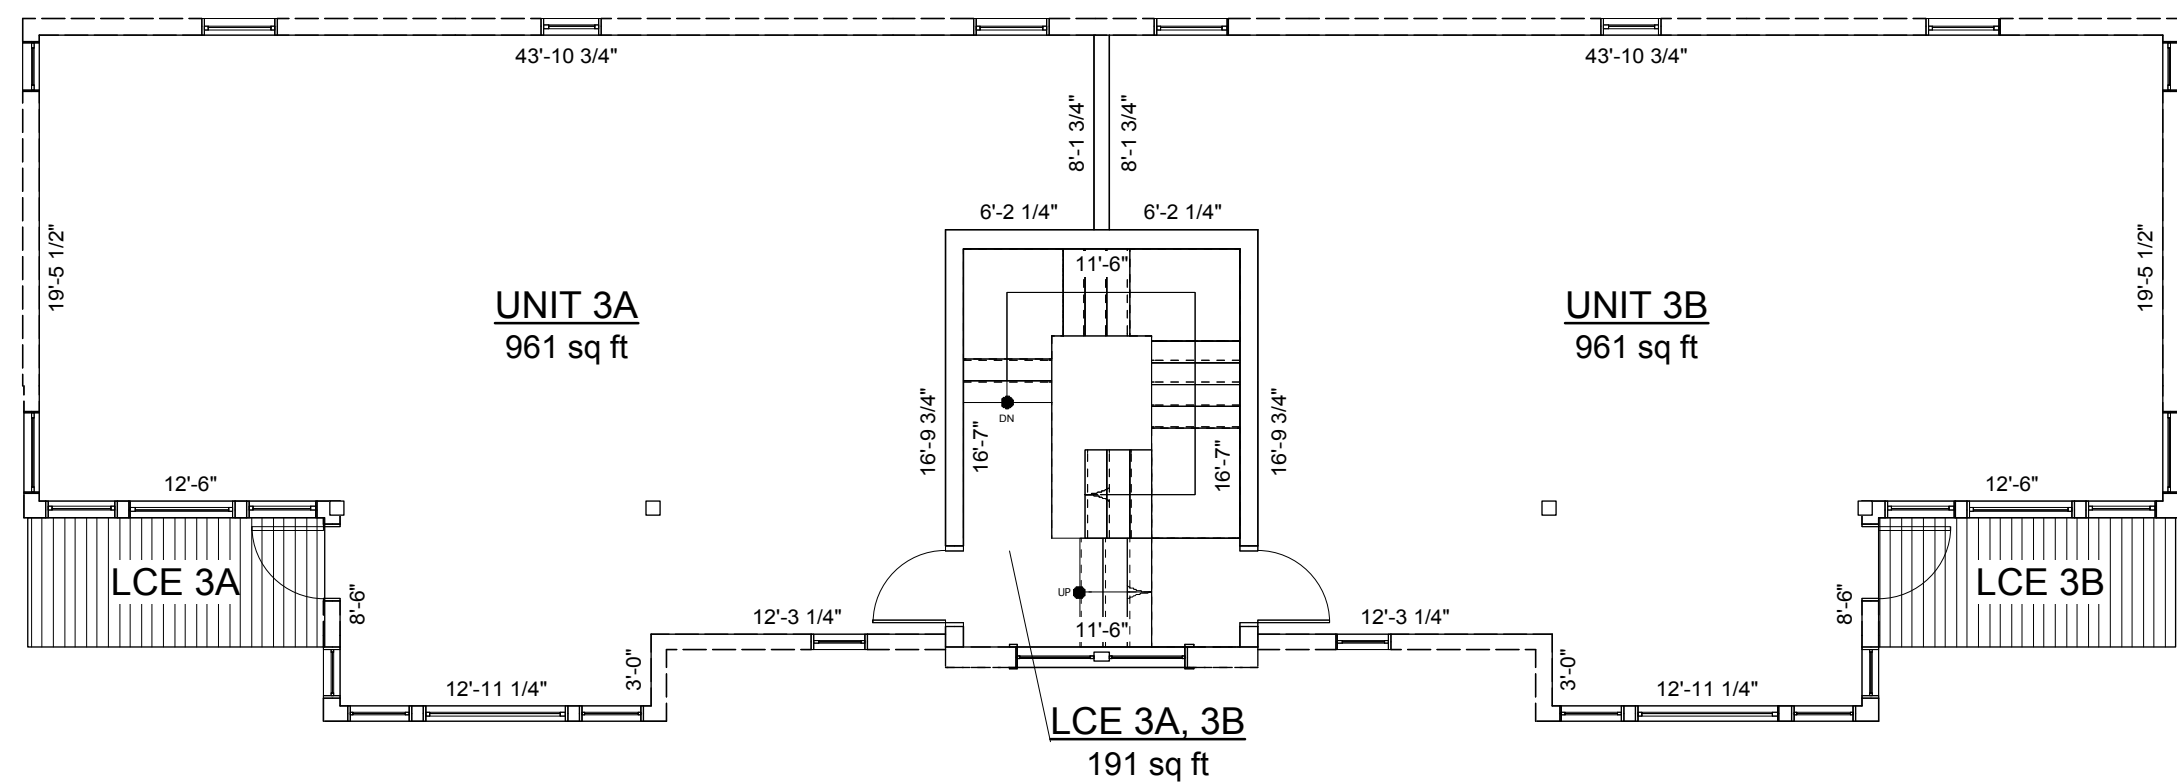


B

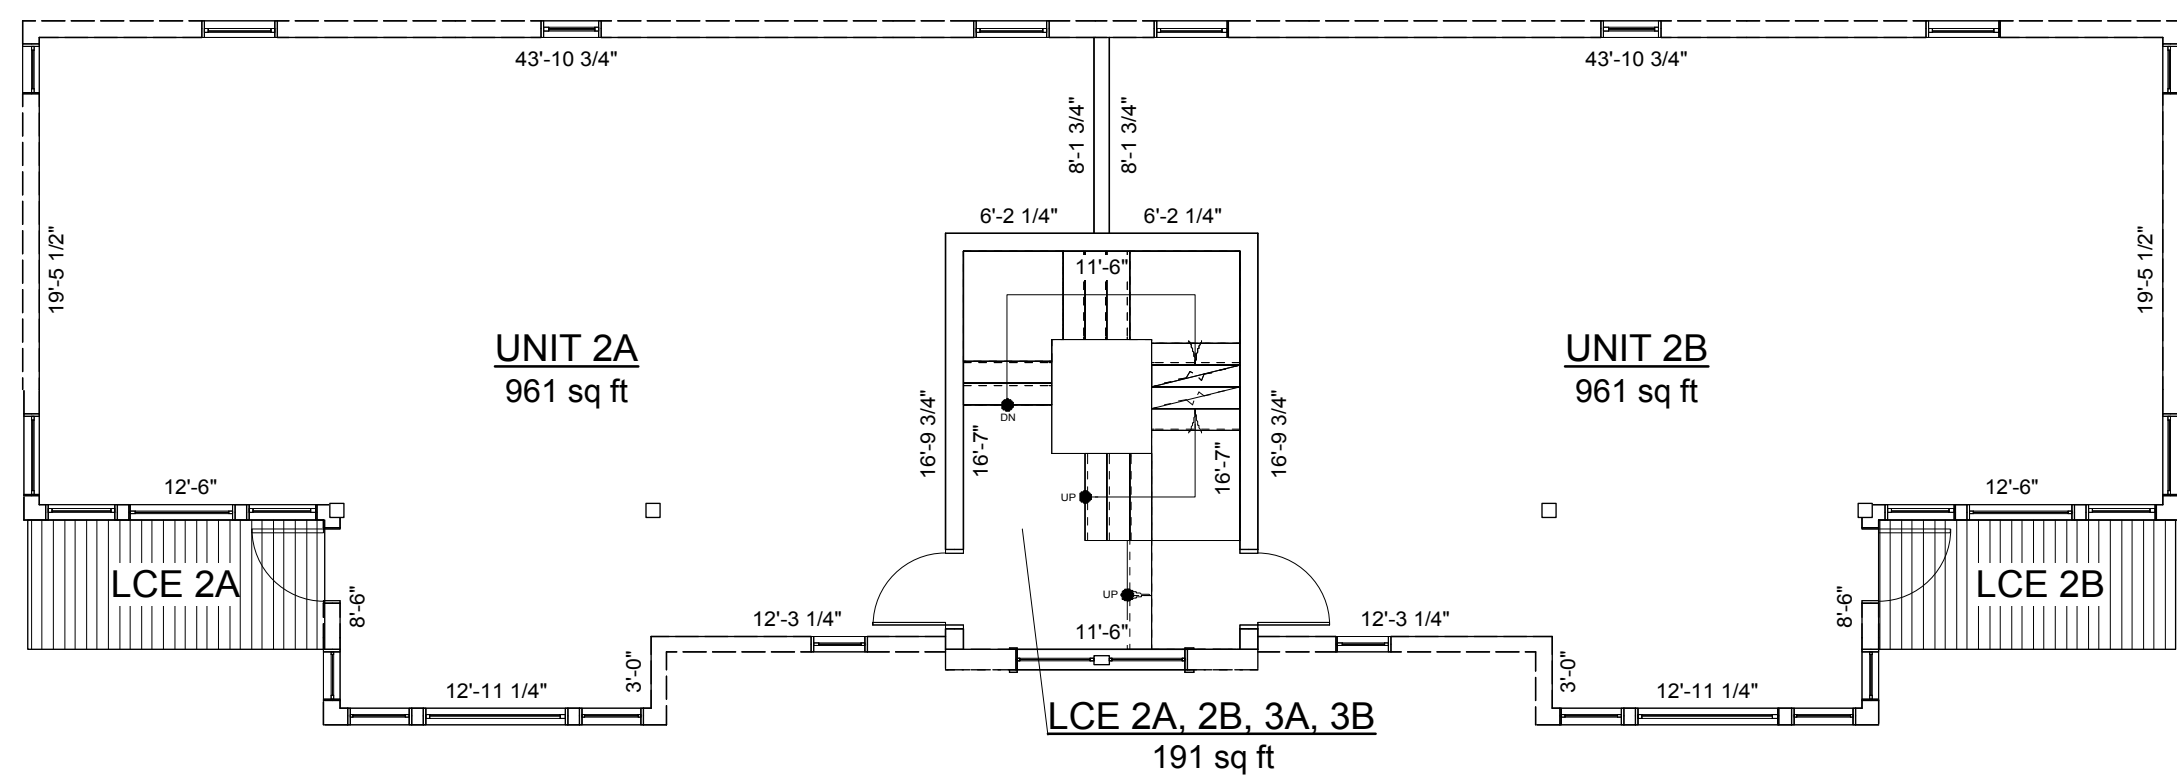

C

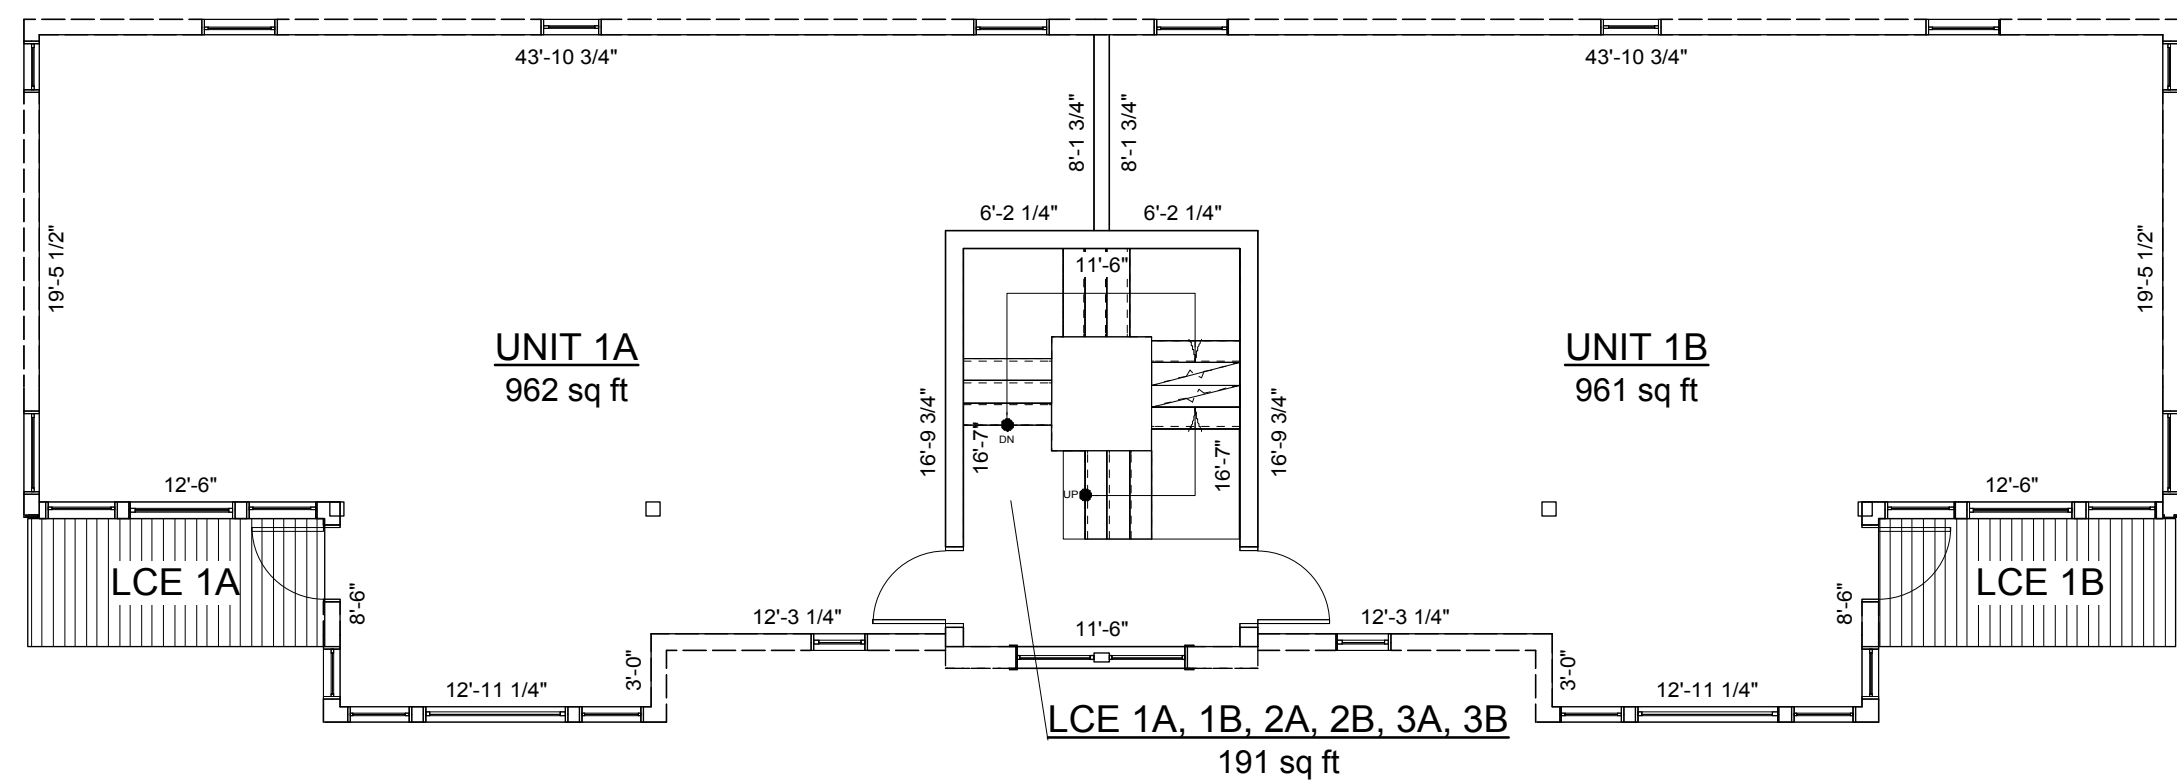

D

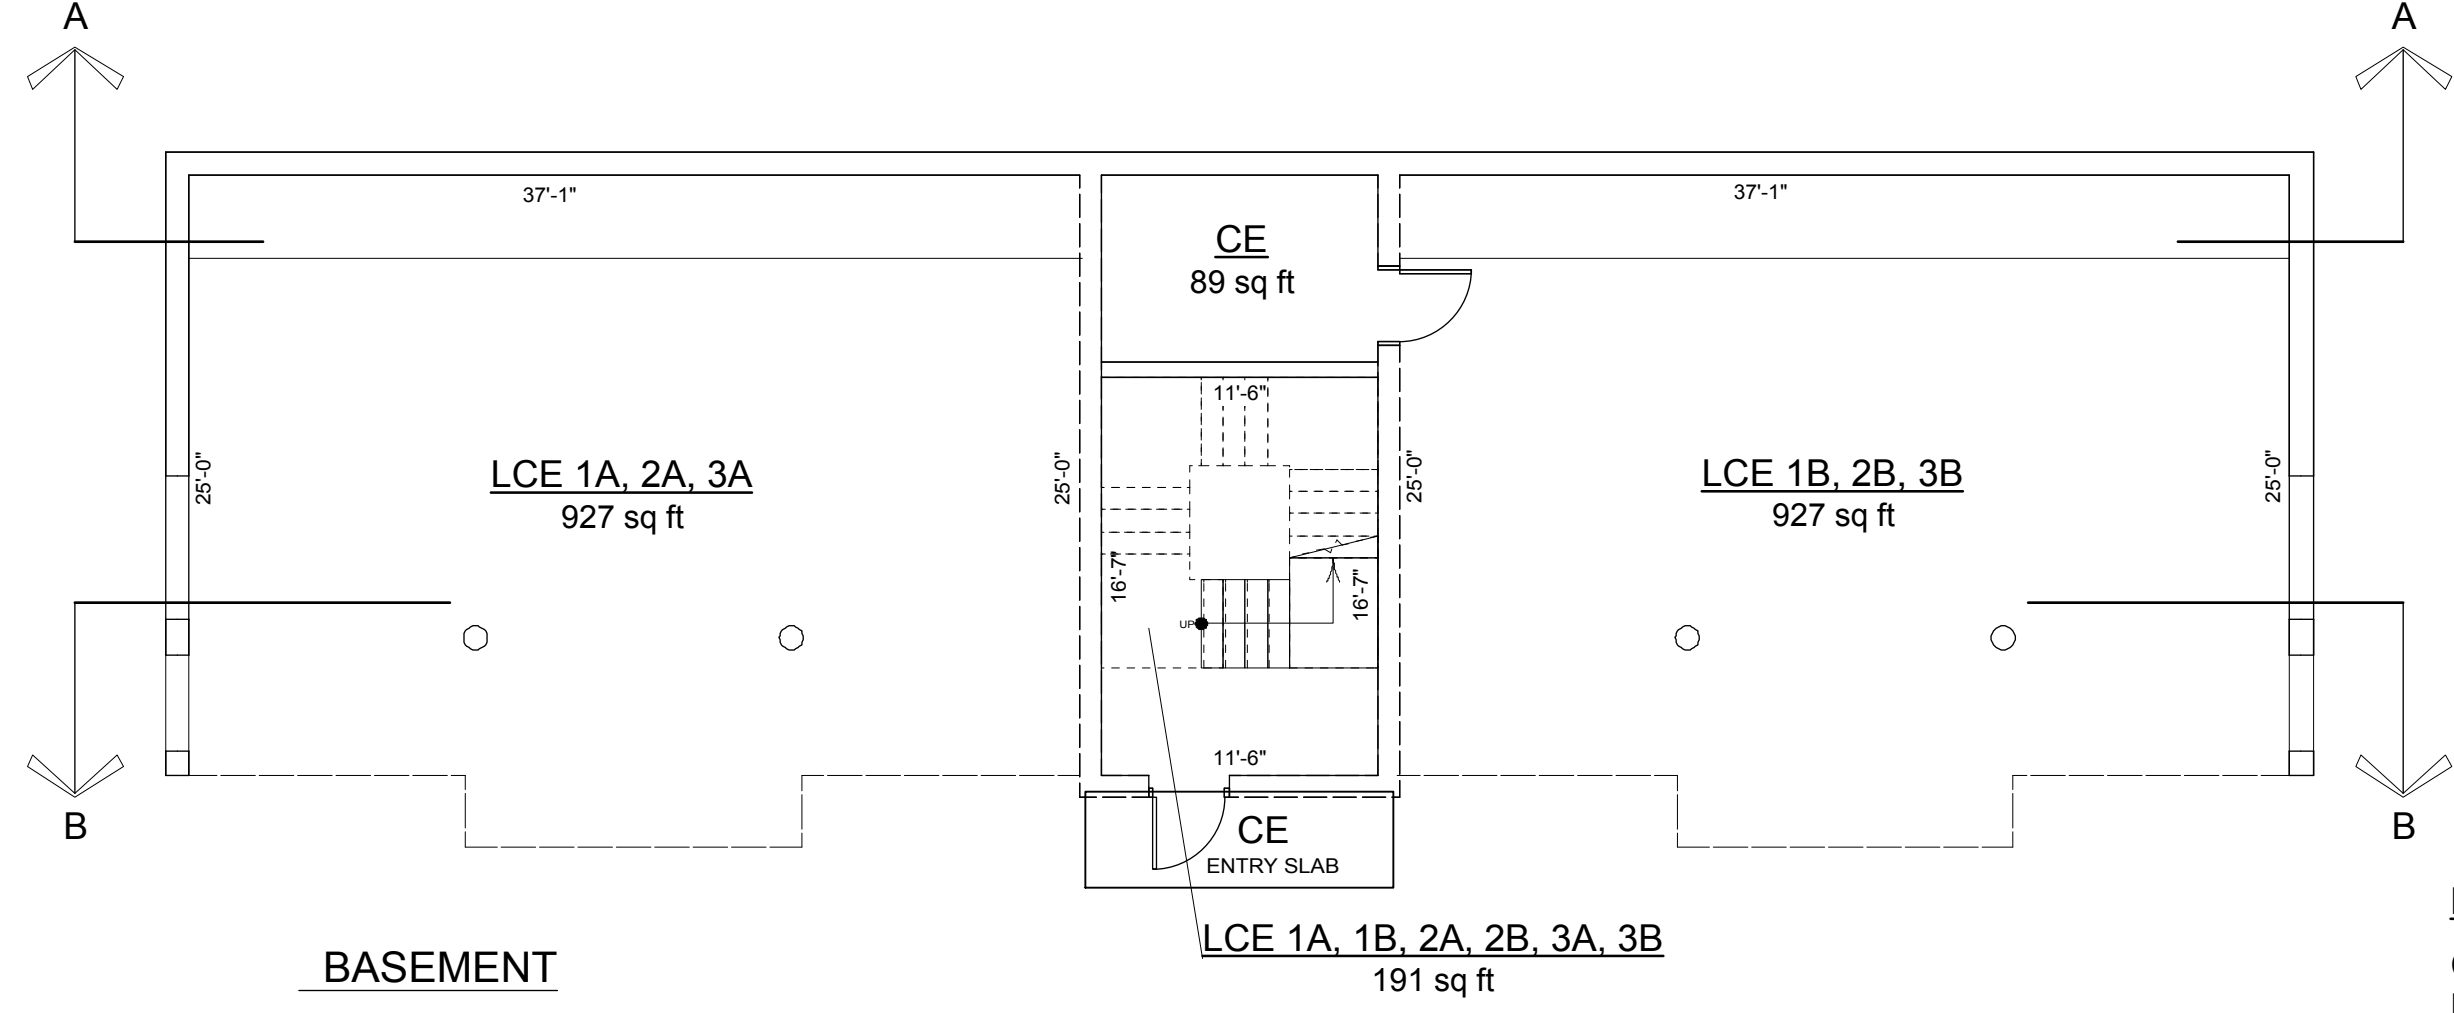

**VERTICAL BOUNDARY**

**LEGEND**  
 CE COMMON ELEMENT  
 LCE LIMITED COMMON ELEMENT  
 UNIT BOUNDARY





A

B

C

D

E

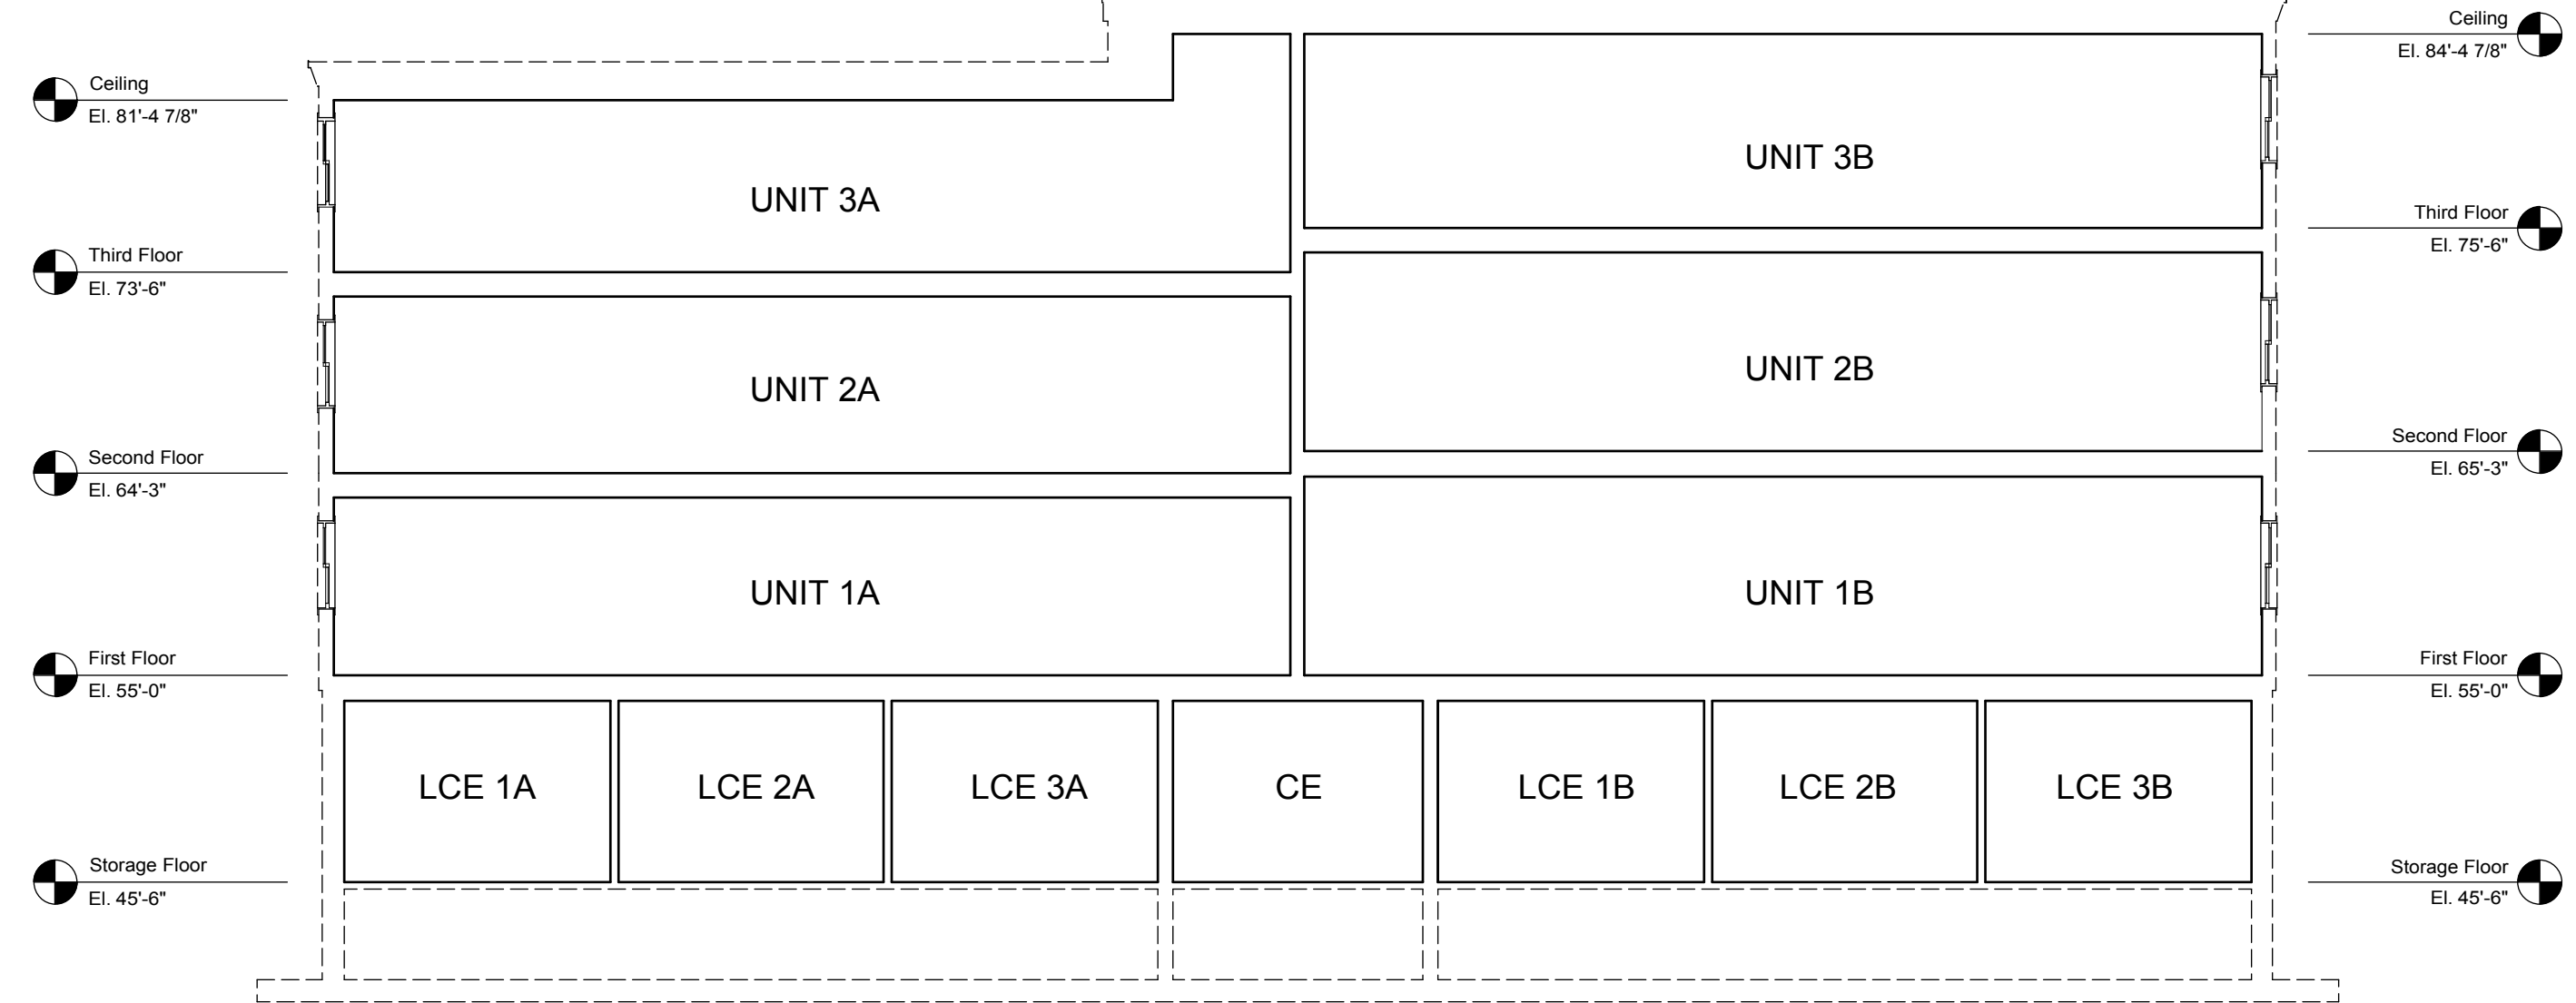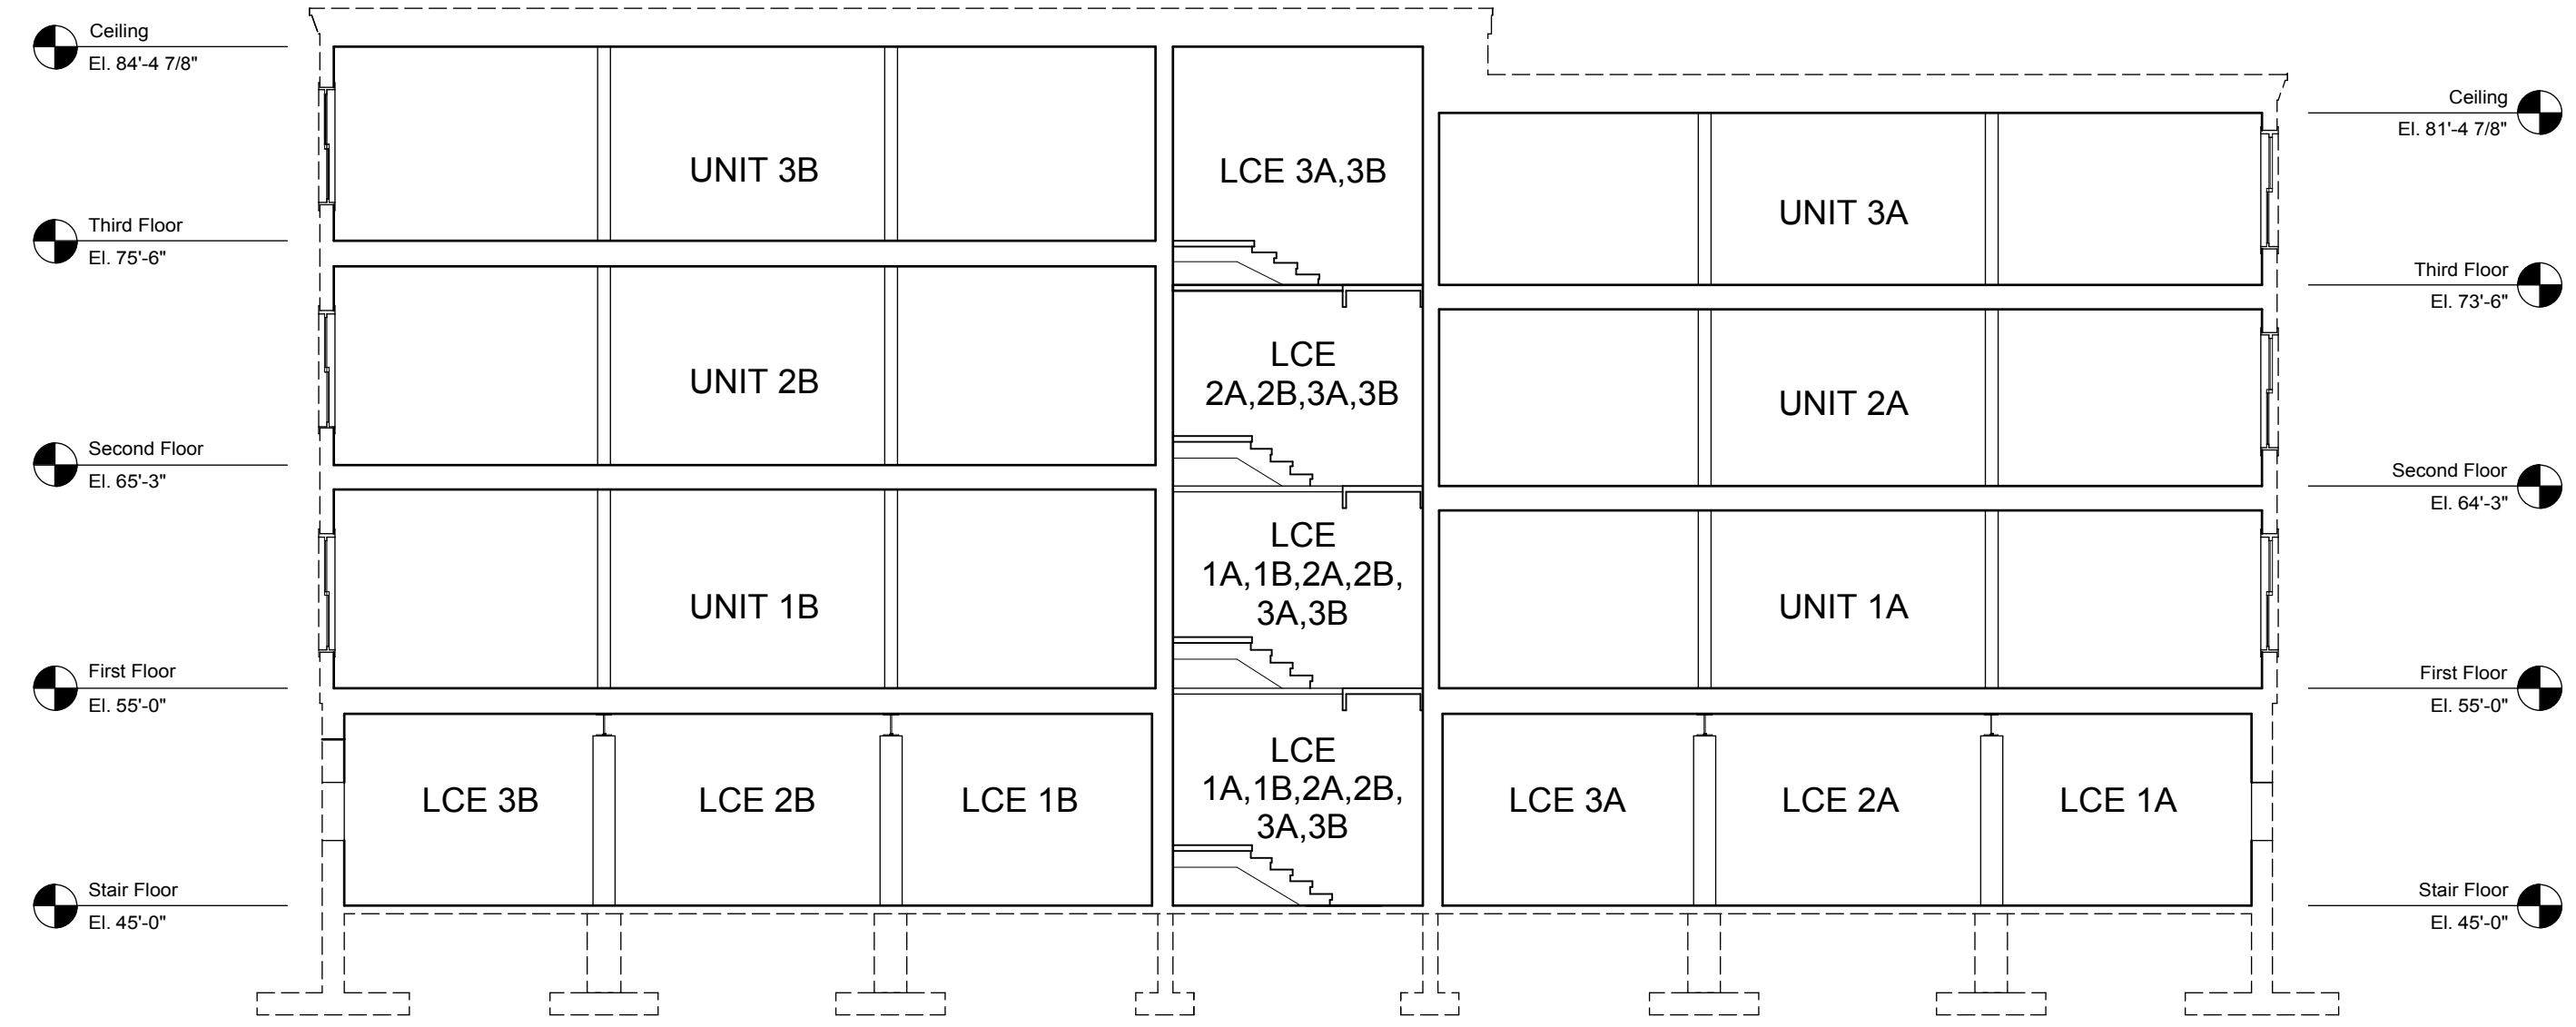

Project Title	Residential Housing Project 133 York Street Portland, Maine	Design Firm	HKT Architects 482 Congress Street Suite 502 Portland, Maine 04101	Date	10/1/13
Project No.	2013010	Consultant	Pinkham & Greer Consulting Engineers 28 Vannah Avenue Portland, Maine 04103	Revision	
Project Name	Horizontal & Vertical Boundaries 133 York Street Condominium Portland, Maine	Author	reh	Checked By	bc
Project Manager	reh	Reviewed By	reh	Submitted By	reh
Issue Notes		Drawn By	reh	Project ID	2013010

HKT Architects  
 482 Congress Street Suite 502  
 Portland, Maine 04101  
 phone: 207.774.6016  
 fax: 207.774.9128  
 email: hkt@maine.rr.com