


P

Width	: 7.00
Track	: 6.00
Lock to Lock Time	: 6.0
Steering Angle	: 31.6

feet

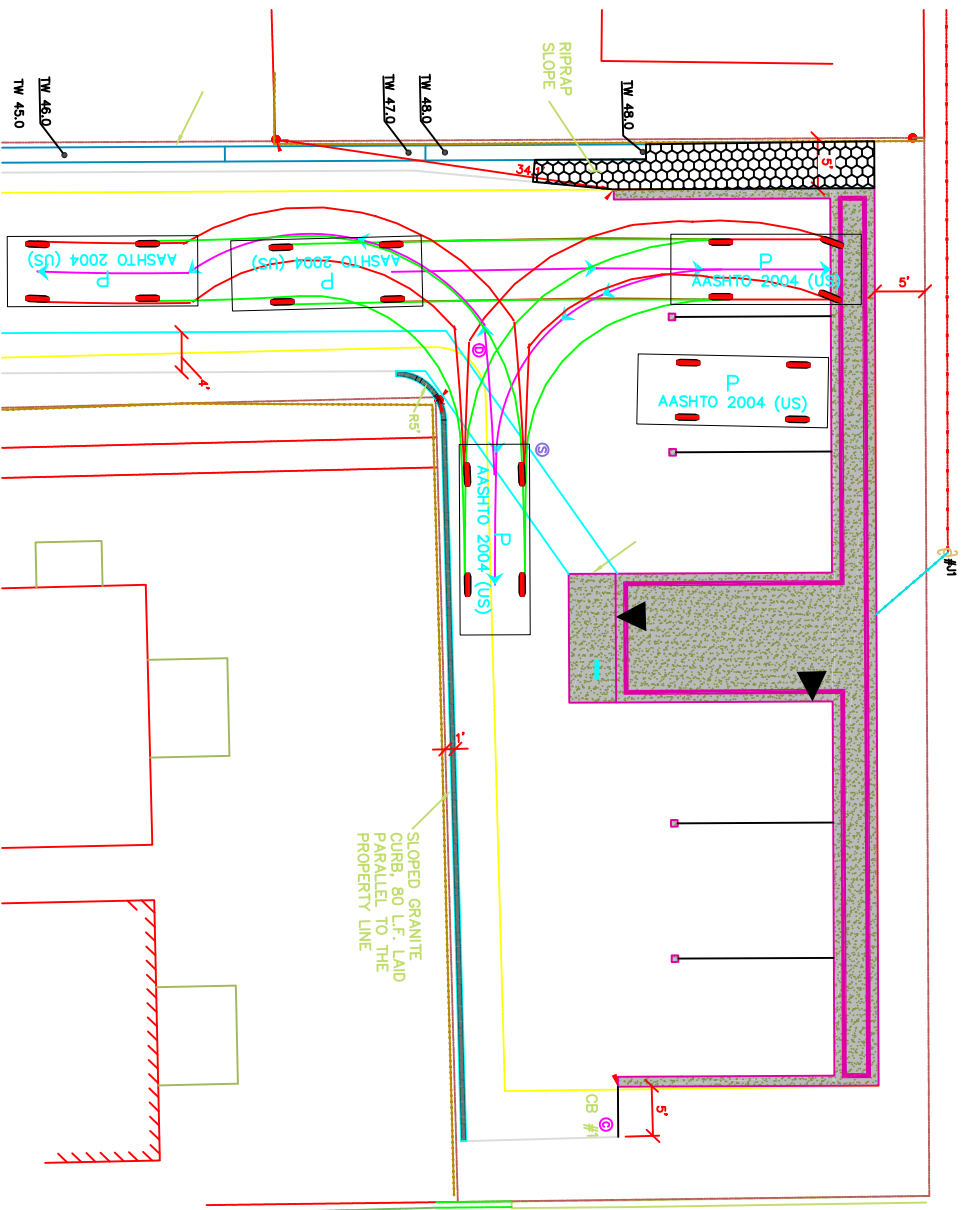



York Street Condos, Portland

Passenger Car at 5 mph, Space 1

Pinkham and Greer

Maine Traffic Resources


25 Vine Street
 Gardiner, ME
 04345
 tel: (207) 582-5252
 fax: (207) 582-1677

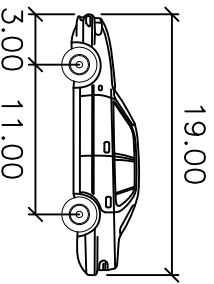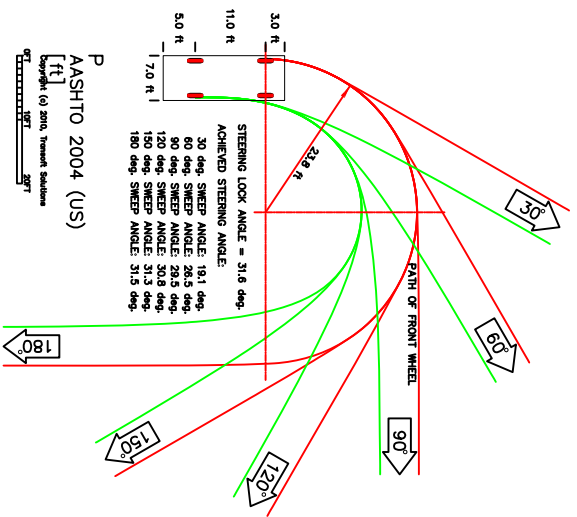

P

Width	: 7.00
Track	: 6.00
Lock to Lock Time	: 6.0
Steering Angle	: 31.6

feet

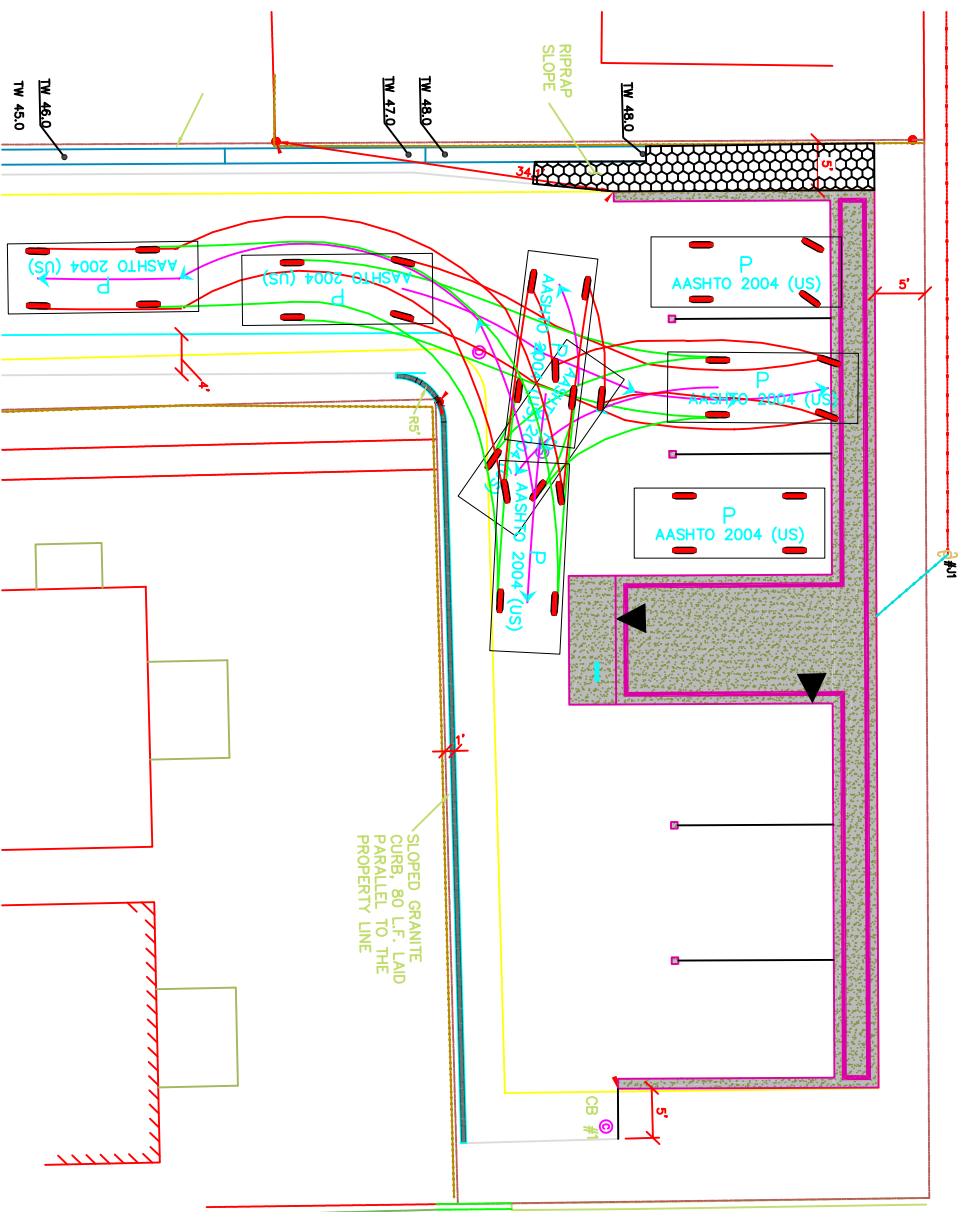



York Street Condos, Portland

Passenger Car at 5 mph, Space 2

Pinkham and Greer


Maine Traffic Resources

25 Vine Street
 Gardiner, ME
 04345
 tel: (207) 582-5252
 fax: (207) 582-1677

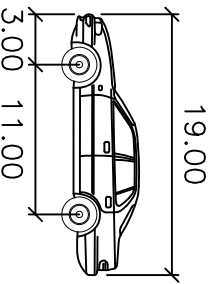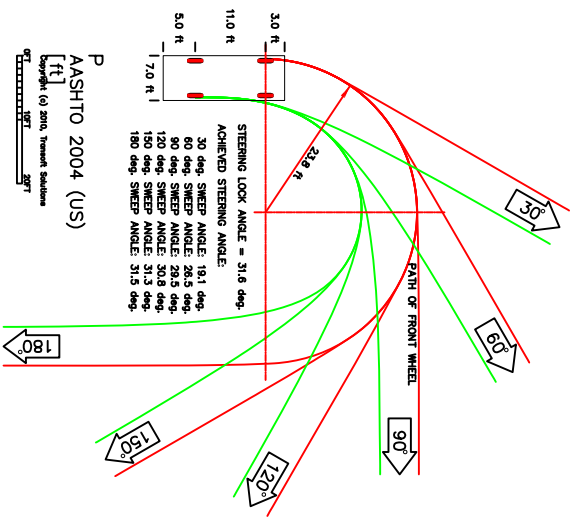

P
feet

Width : 7.00
Track : 6.00
Lock to Lock Time : 6.0
Steering Angle : 31.6

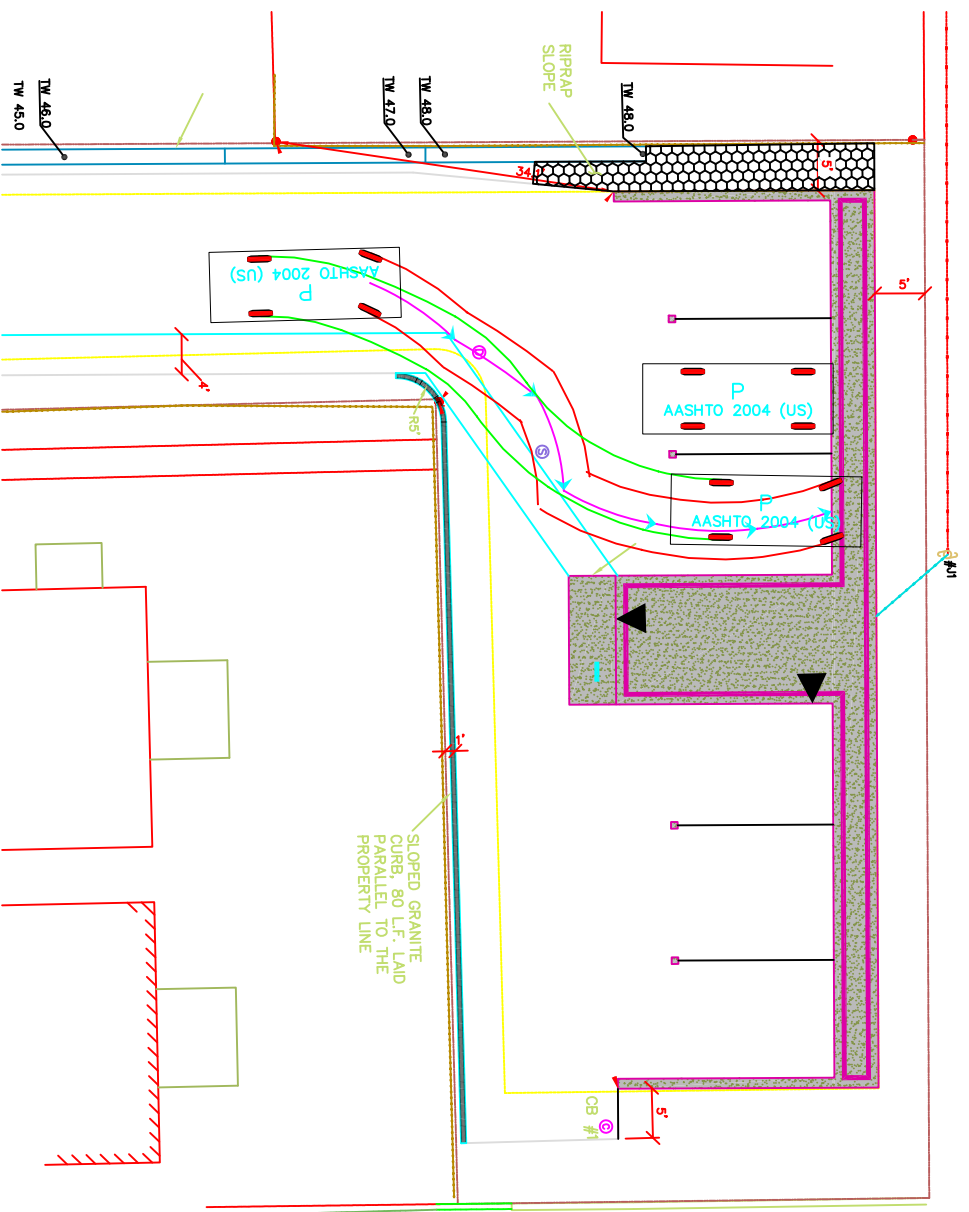



York Street Condos, Portland

Passenger Car at 5 mph, Space 3 Enter

Pinkham and Greer


Maine Traffic Resources

25 Vine Street
Gardiner, ME
04345
tel: (207) 582-5252
fax: (207) 582-1677

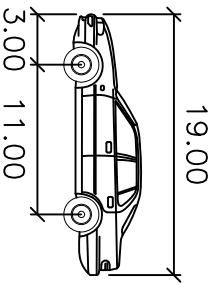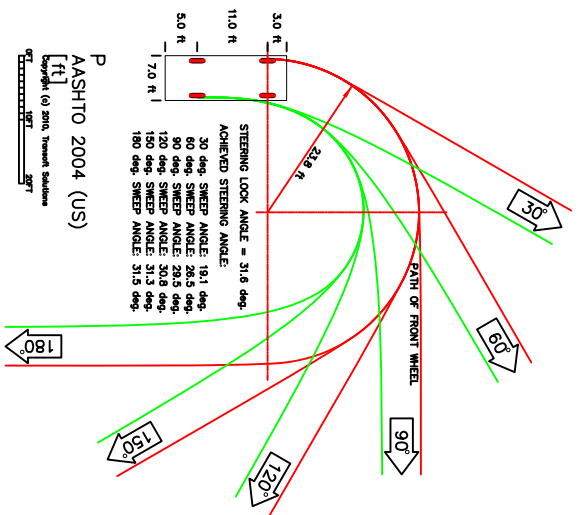

P

Width	: 7.00	feet
Track	: 6.00	
Lock to Lock Time	: 6.0	
Steering Angle	: 31.6	

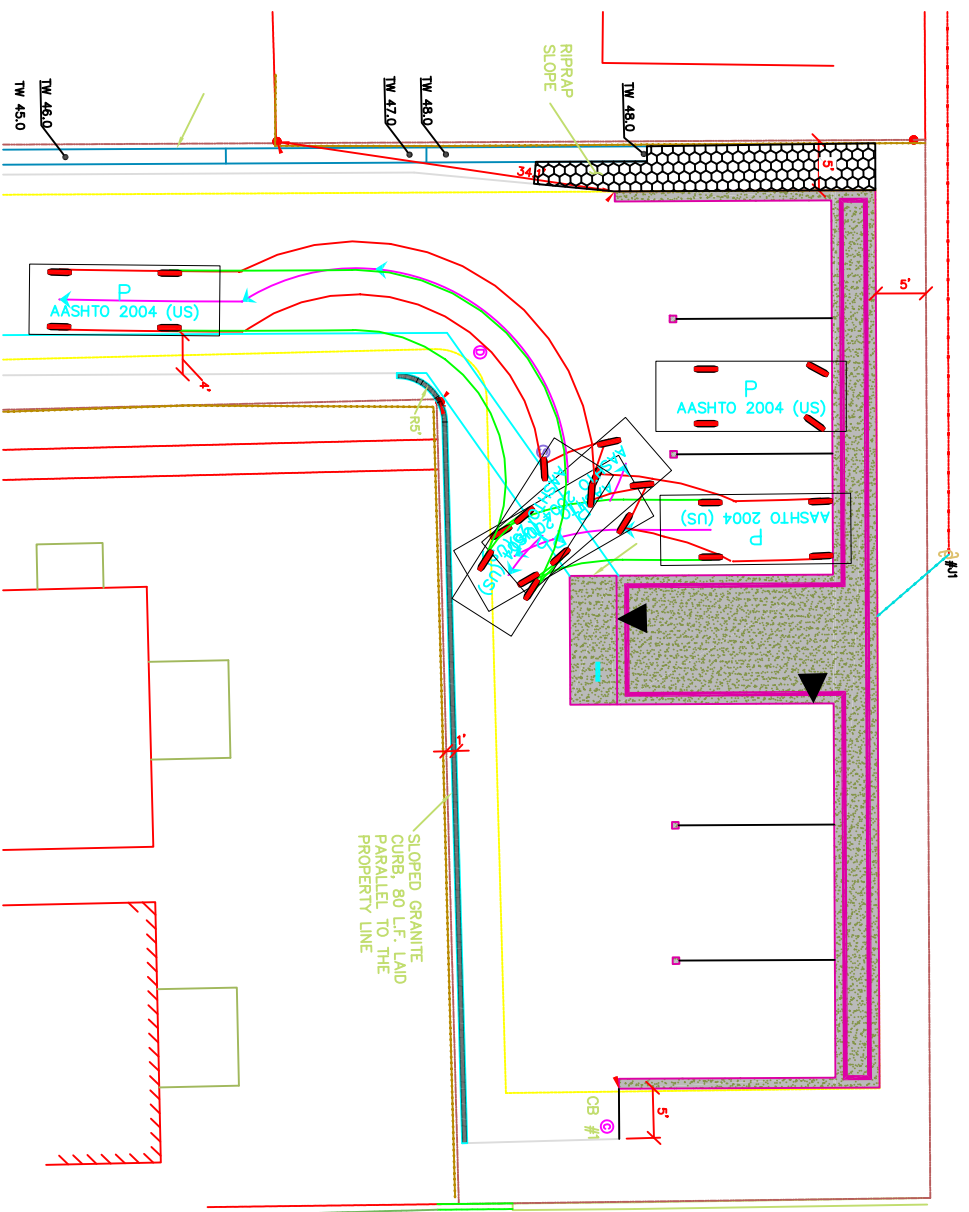



York Street Condos, Portland

Passenger Car at 5 mph, Space 3 Exit


Pinkham and Greer

Maine
Traffic
Resources

25 Vine Street
Gardiner, ME
04345
tel: (207) 582-5252
fax: (207) 582-1677

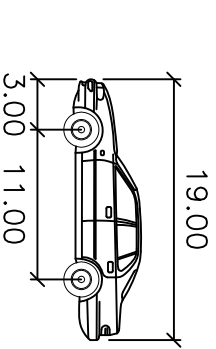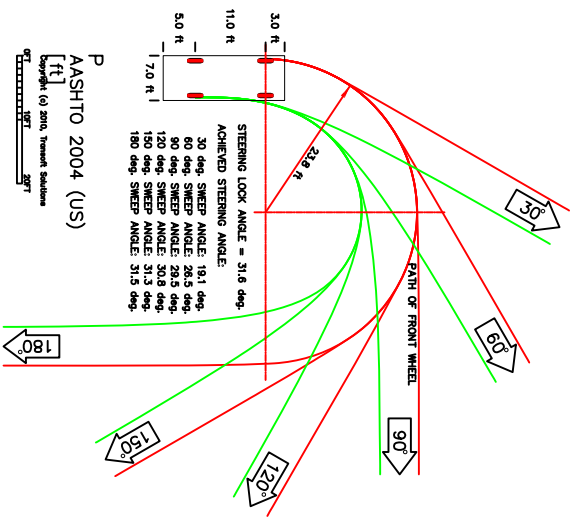

P	feet
Width	: 7.00
Track	: 6.00
Lock to Lock Time	: 6.0
Steering Angle	: 31.6

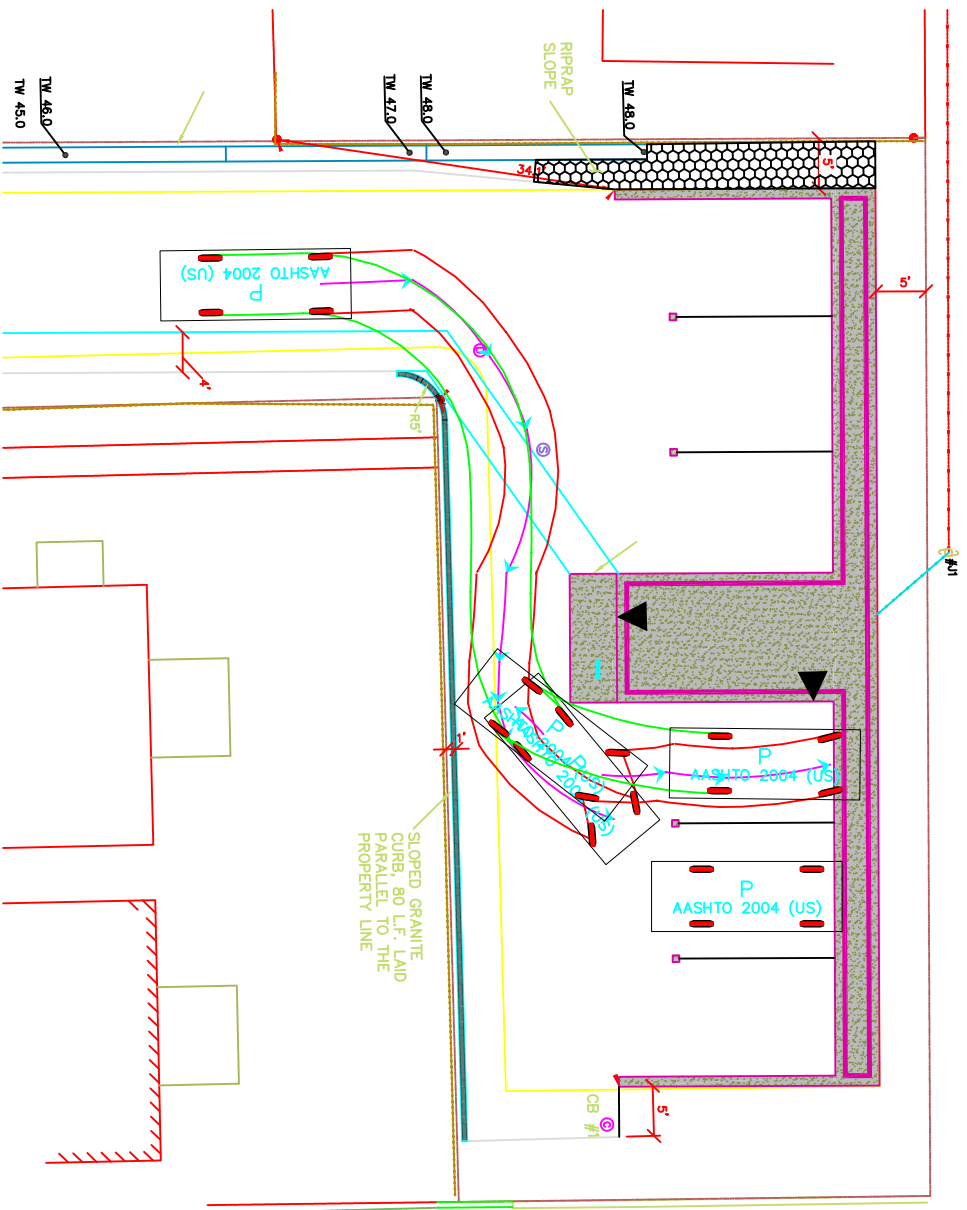



York Street Condos, Portland

Passenger Car at 5 mph, Space 4 Enter


Pinkham and Greer

Maine
Traffic
Resources

25 Vine Street
Gardiner, ME
04345
tel: (207) 582-5252
fax: (207) 582-1677

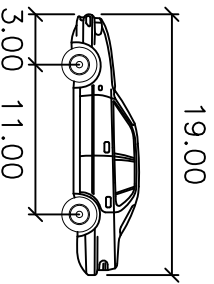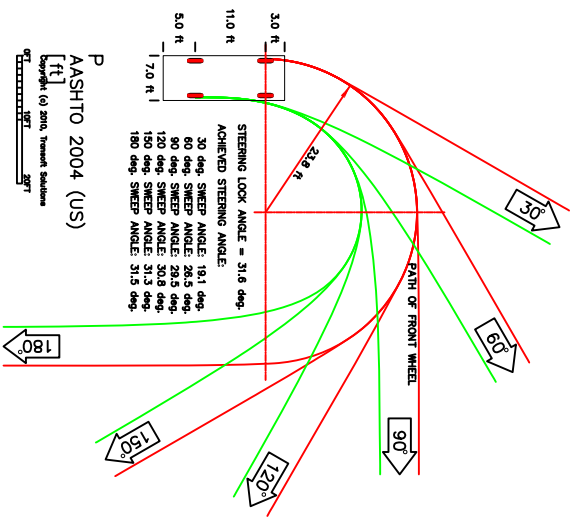

P	feet
Width	: 7.00
Track	: 6.00
Lock to Lock Time	: 6.0
Steering Angle	: 31.6

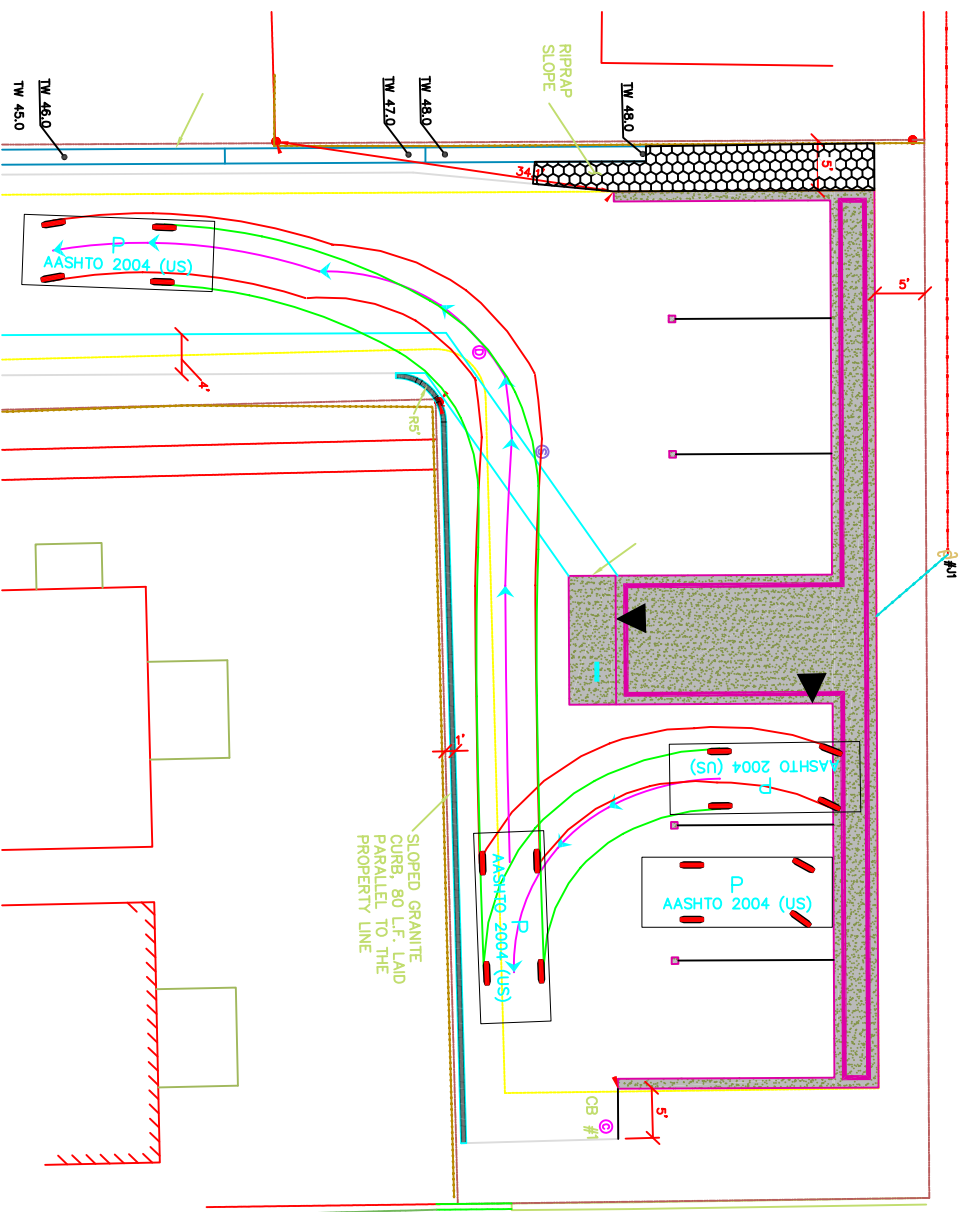



York Street Condos, Portland

Passenger Car at 5 mph, Space 4 Exit

Pinkham and Greer

Maine Traffic Resources


25 Vine Street
 Gardiner, ME
 04345
 tel: (207) 582-5252
 fax: (207) 582-1677

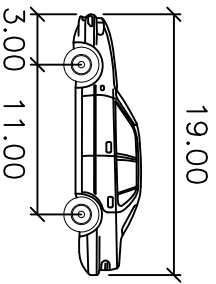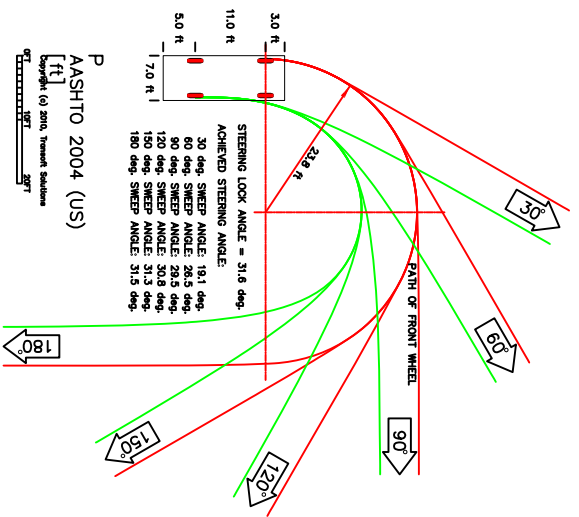

P

Width	: 7.00
Track	: 6.00
Lock to Lock Time	: 6.0
Steering Angle	: 31.6

feet

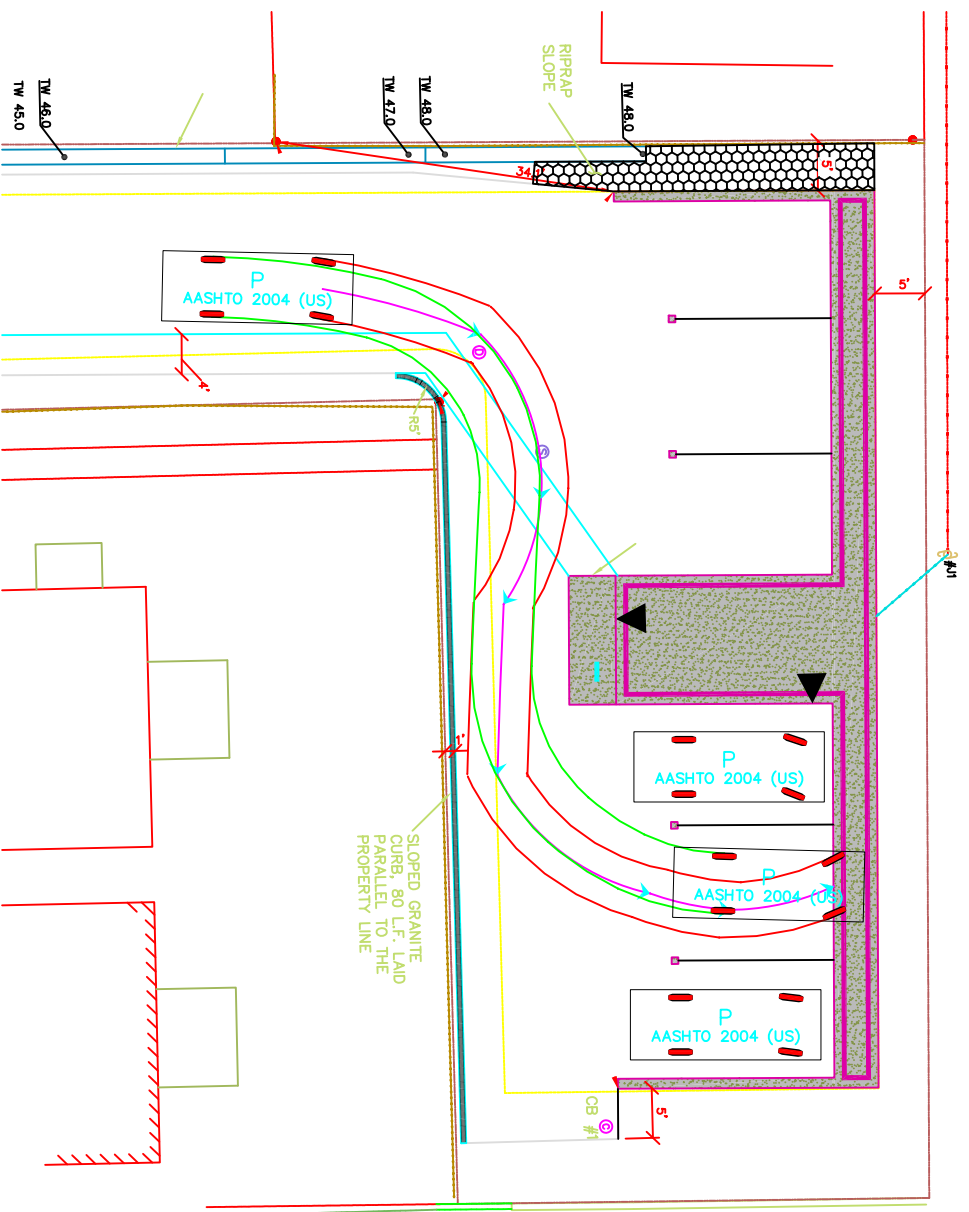

York Street Condos, Portland

Passenger Car at 5 mph, Space 5 Enter

Pinkham and Greer

Maine Traffic Resources




25 Vine Street
 Gardiner, ME
 04345
 tel: (207) 582-5252
 fax: (207) 582-1677

York Street Condos, Portland

Passenger Car at 5 mph, Space 5 Exit



Pinkham and Greer

P	feet
Width	: 7.00
Track	: 6.00
Lock to Lock Time	: 6.0
Steering Angle	: 31.6

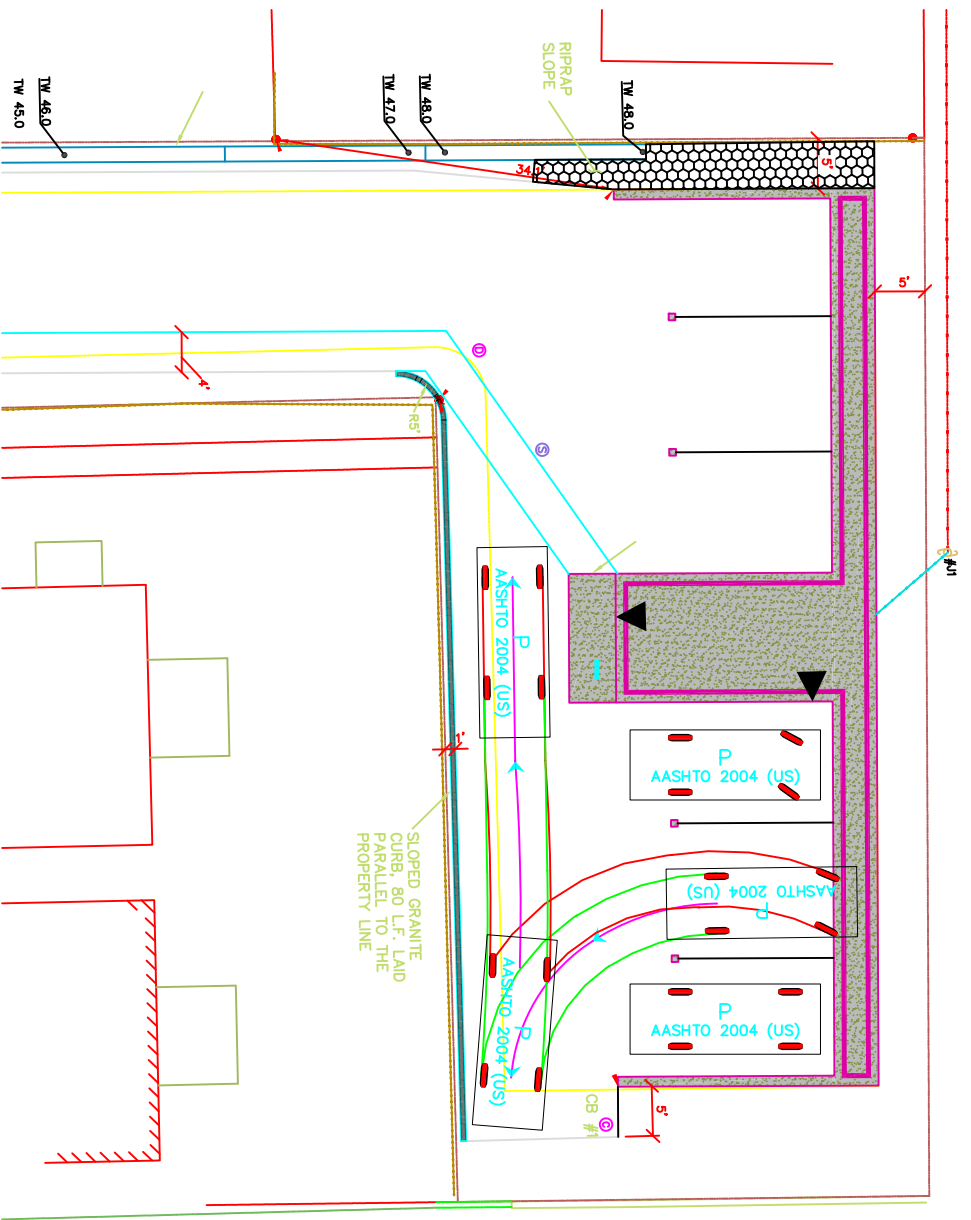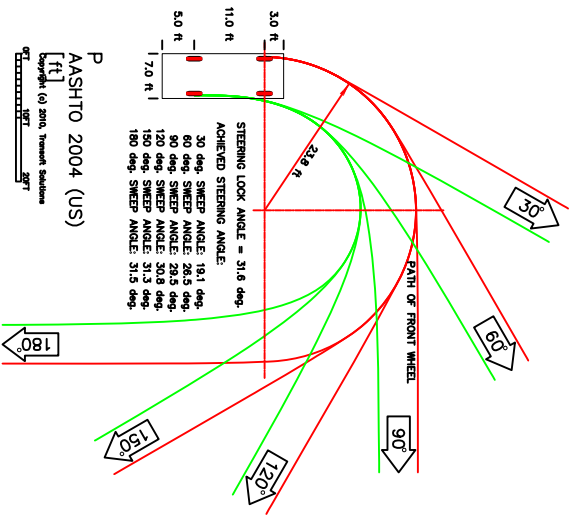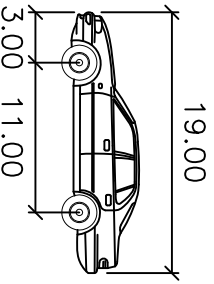


**Maine
Traffic
Resources**

25 Vine Street
Gardiner, ME
04345
tel: (207) 582-5252
fax: (207) 582-1677

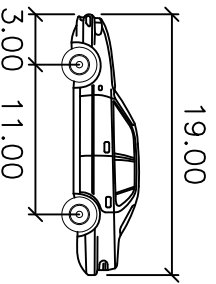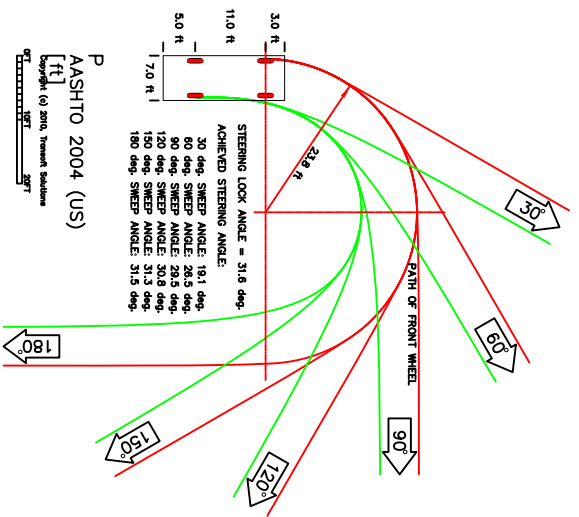

P	feet
Width	: 7.00
Track	: 6.00
Lock to Lock Time	: 6.0
Steering Angle	: 31.6

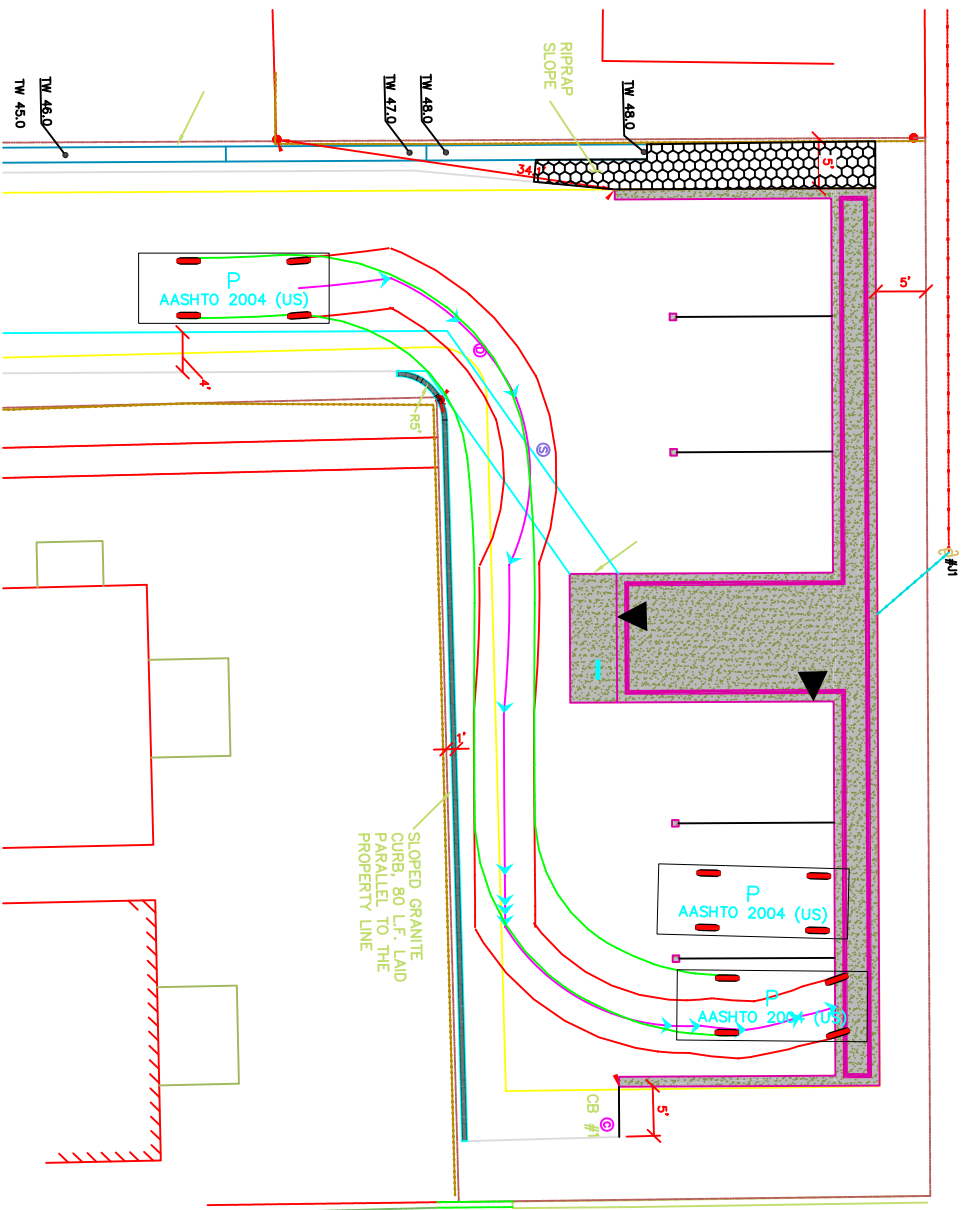



York Street Condos, Portland

Passenger Car at 5 mph, Space 6 Enter


Pinkham and Greer

Maine Traffic Resources

25 Vine Street
Gardiner, ME
04345
tel: (207) 582-5252
fax: (207) 582-1677

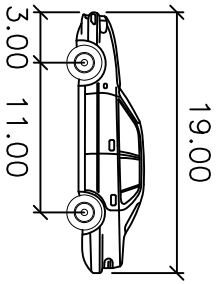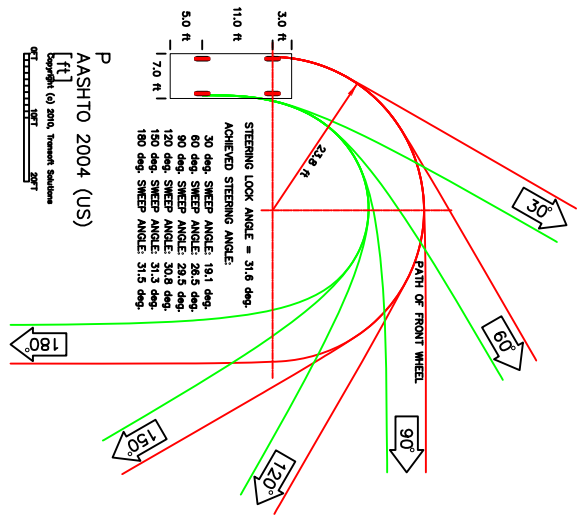

- P feet
- Width : 7.00
 - Track : 6.00
 - Lock to Lock Time : 6.0
 - Steering Angle : 31.6

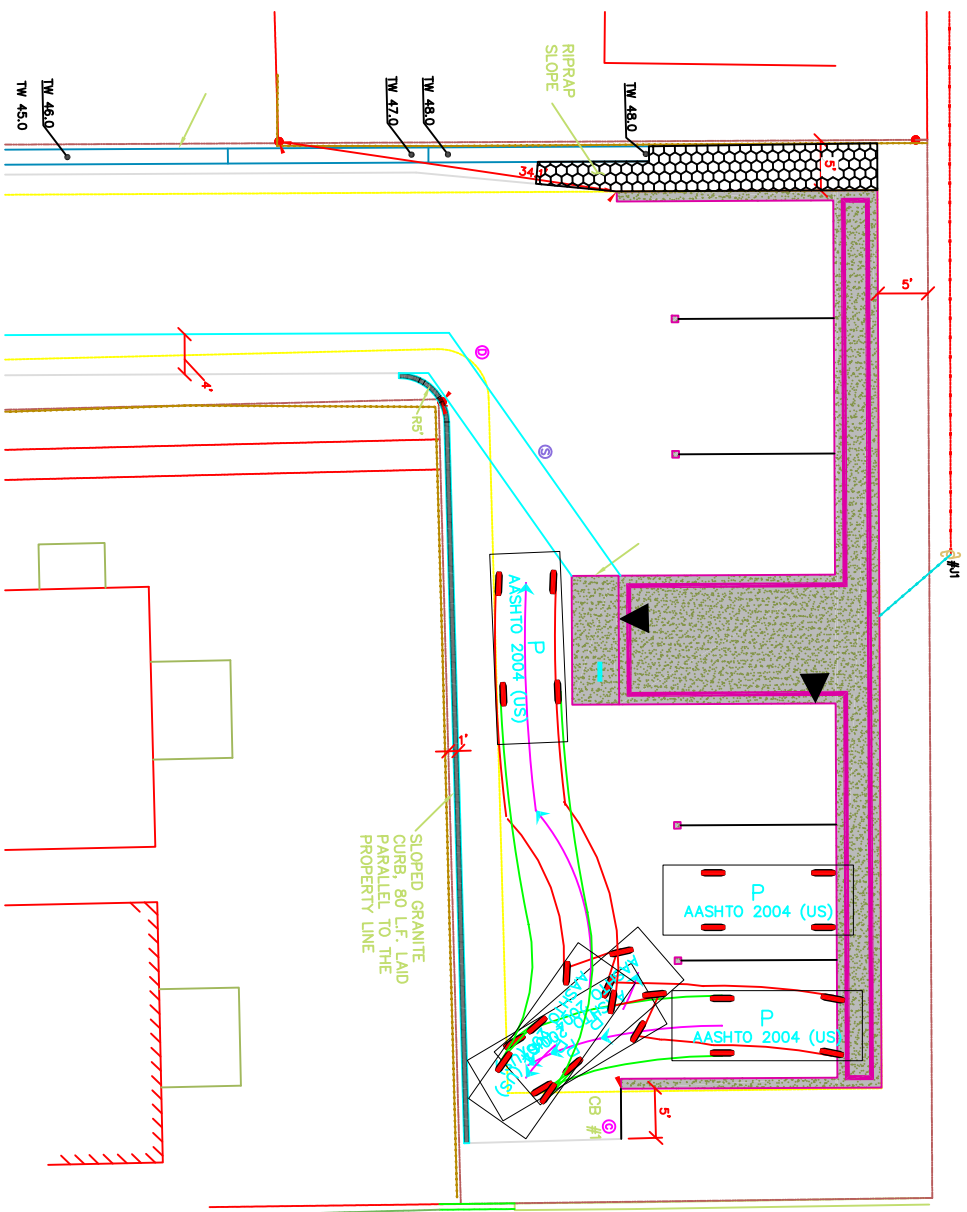

York Street Condos, Portland
Passenger Car at 5 mph, Space 6 Exit
Pinkham and Greer

Maine Traffic Resources

25 Vine Street
 Gardiner, ME 04345
 tel: (207) 582-5252
 fax: (207) 582-1677