

PORT & GIRTY
ARCHITECTURE

65 NEWBURY STREET
PORTLAND, ME 04101
207.761.9000
fax: 207.761.2010
info@portcityyorch.com

© COPYRIGHT
Reuse or reproduction
of the contents of this
document is not per-
mission of PORT CITY
ARCHITECTURE PA

GULFORD COURT
157 YORK STREET
PORTLAND, ME

JOB: Ø3126


ISSUE DATE	PRELIM	-
DP	-	-
BID	091103	-
CD's	010504	-
REVISION	082504	-
PRINT	061804	-

DRAWN BY MAC
CHECK BY ACH


ENLARGED
PLAN &
INT. ELEV.

A-12


A INTERIOR ELEVATIONS
SCALE: 1/2" = 1'-0"

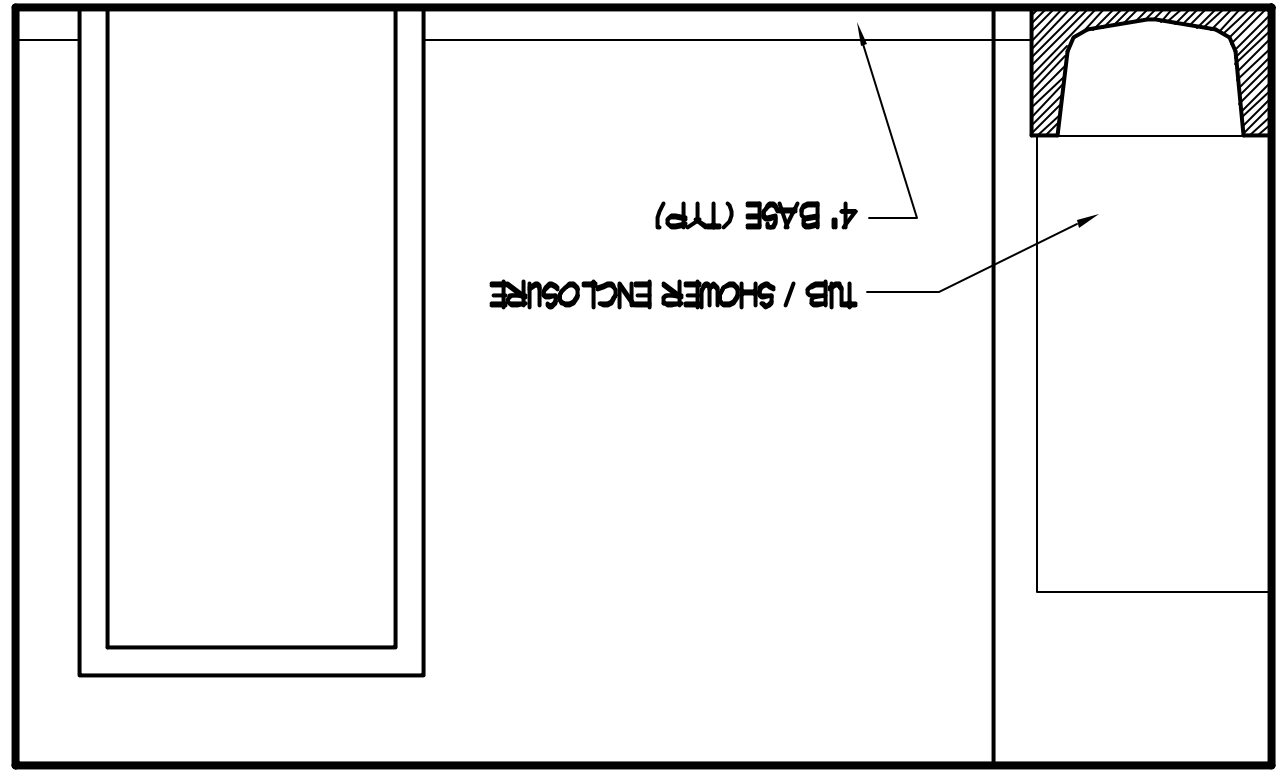


B
SCALE: 1/2" = 1'-0"

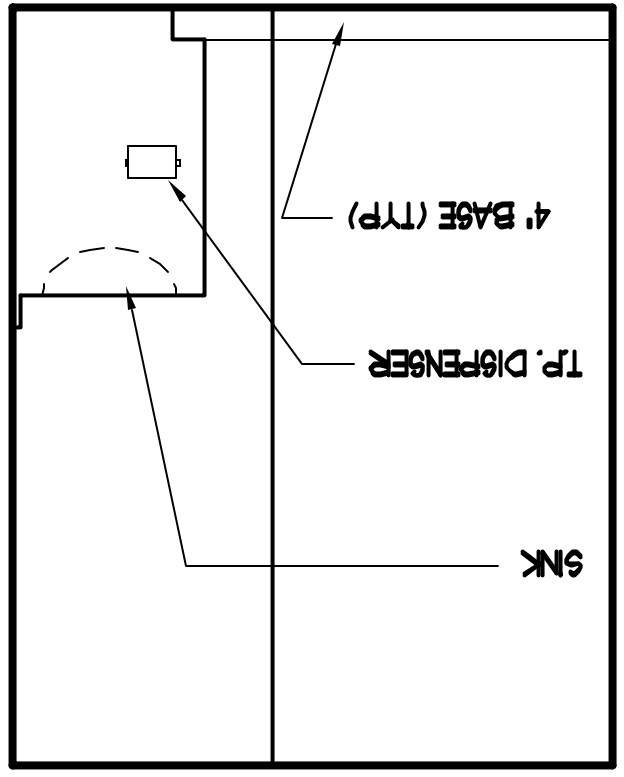


C
SCALE: 1/2" = 1'-0"

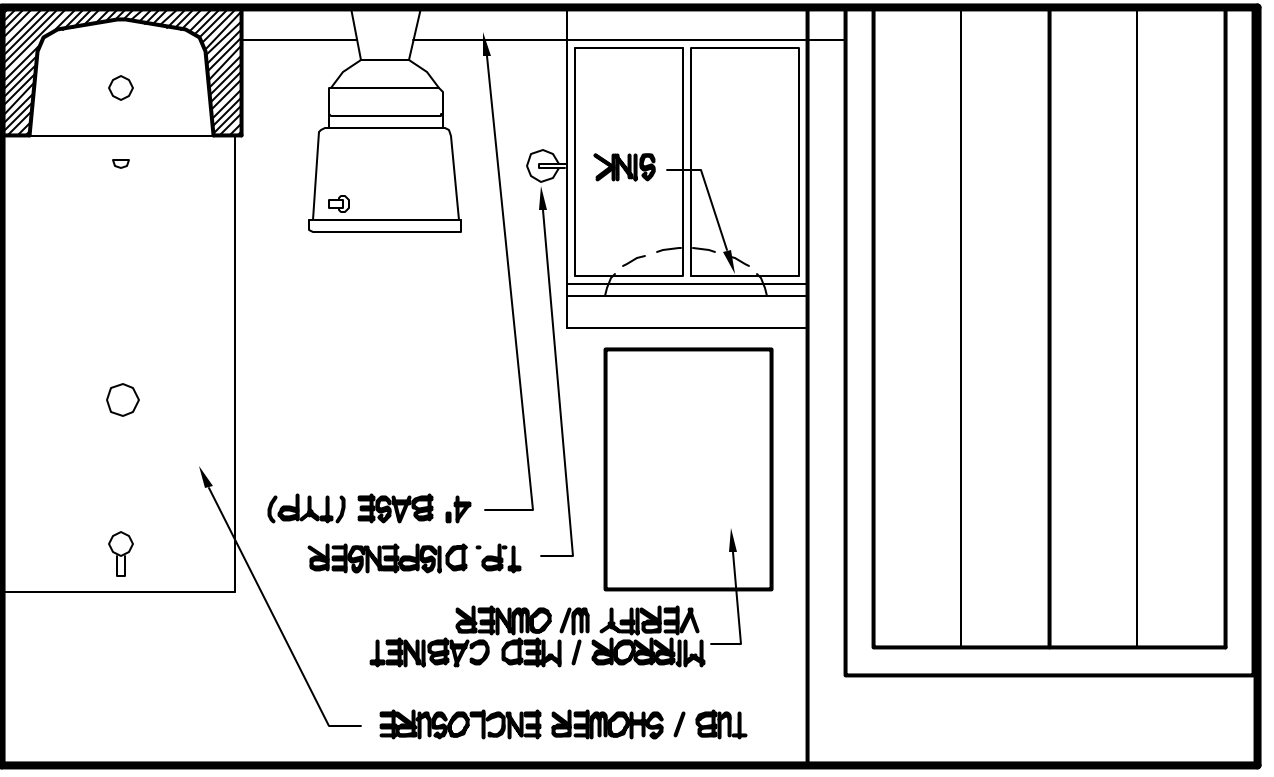


D
SCALE: 1/2" = 1'-0"

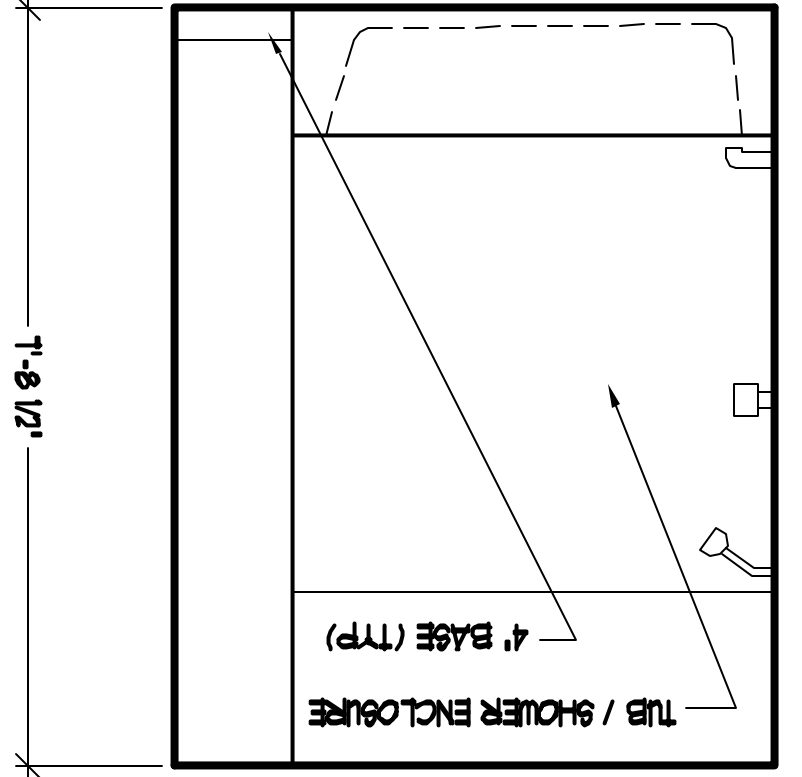


E
SCALE: 1/2" = 1'-0"

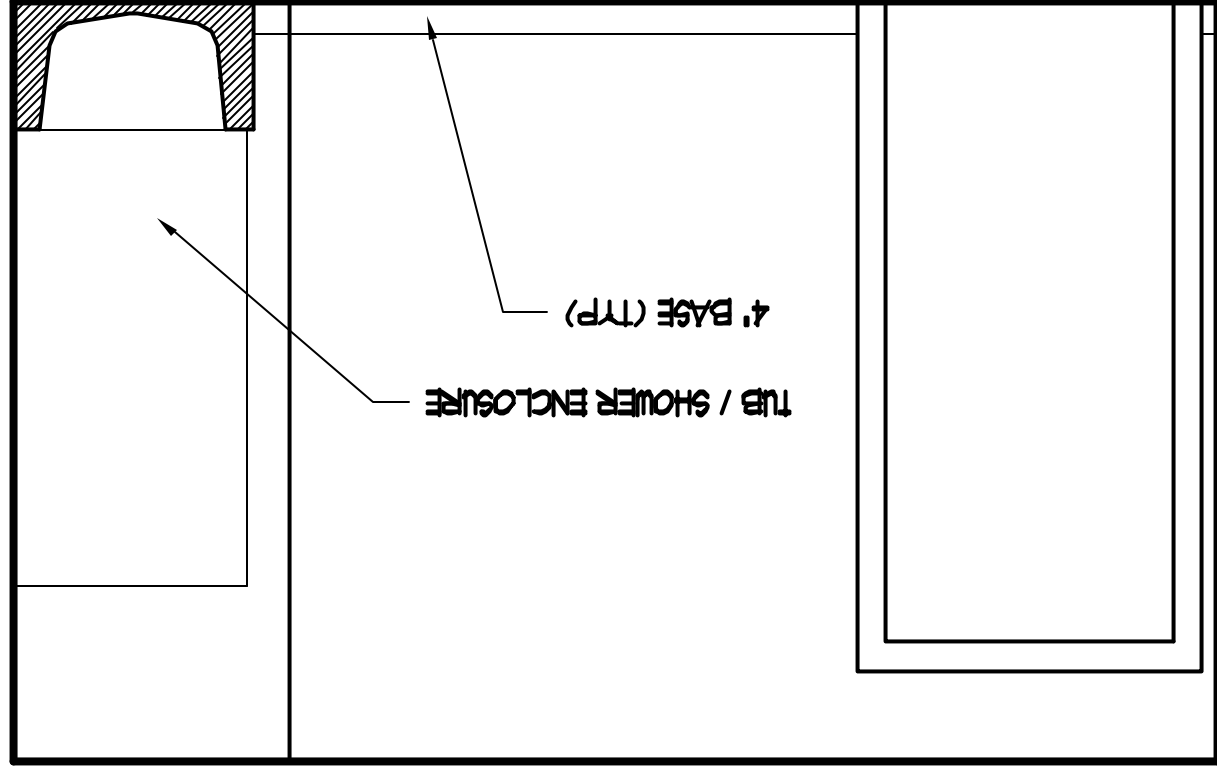


F
SCALE: 1/2" = 1'-0"

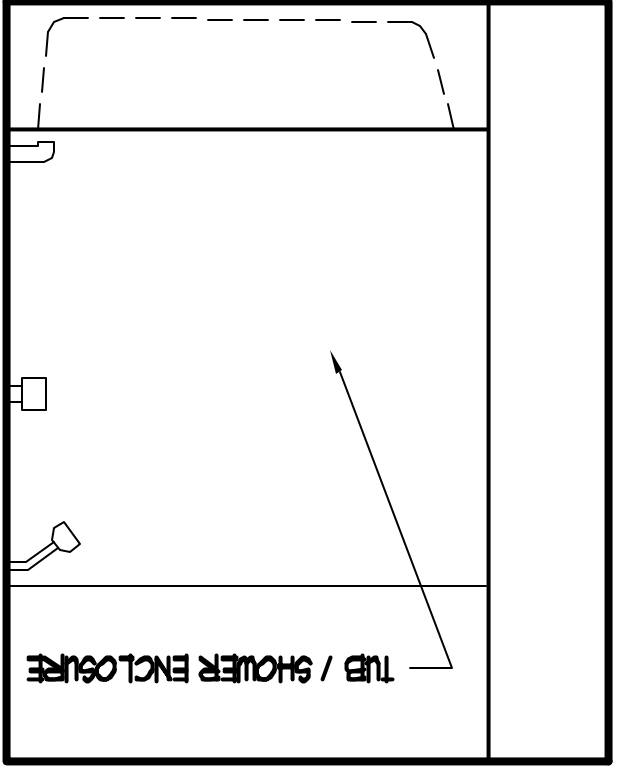


G
SCALE: 1/2" = 1'-0"

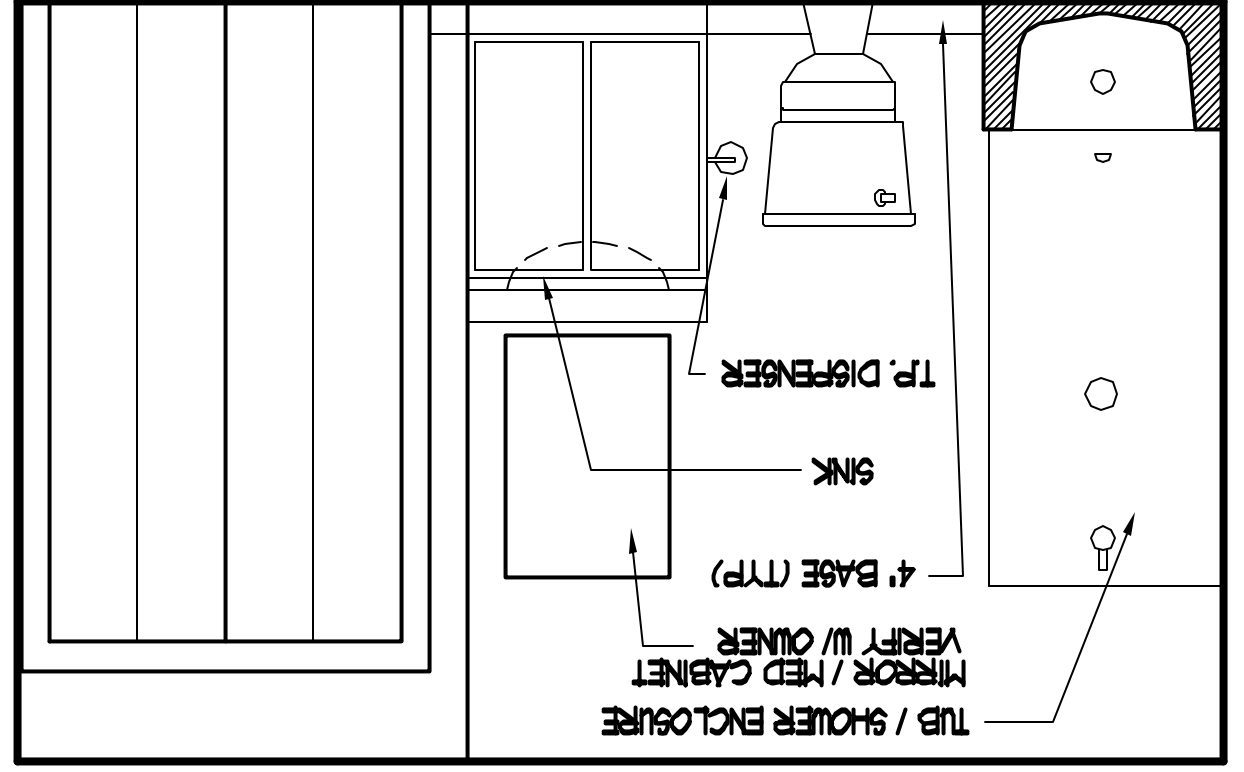


H
SCALE: 1/2" = 1'-0"

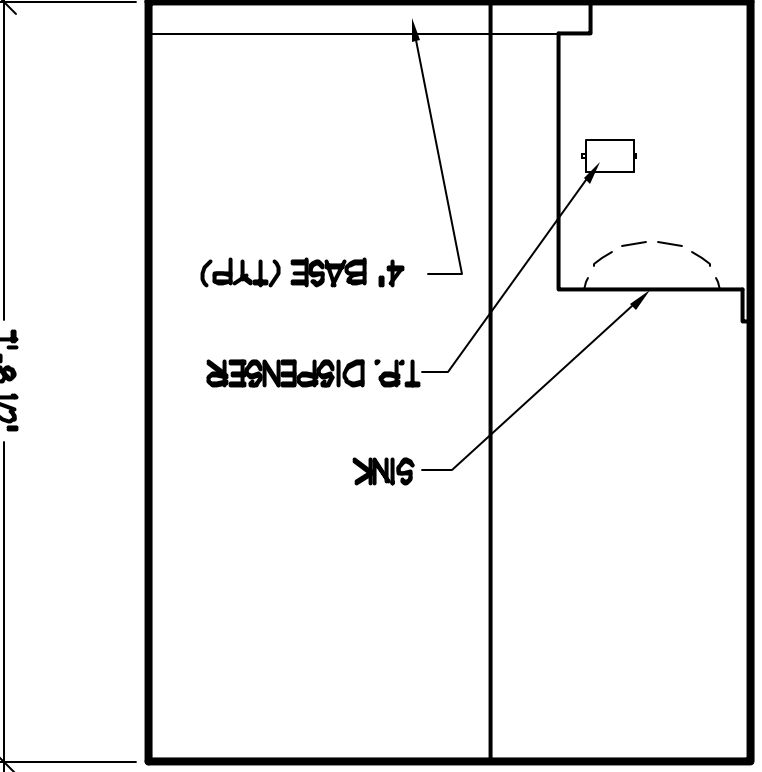


I
SCALE: 1/2" = 1'-0"

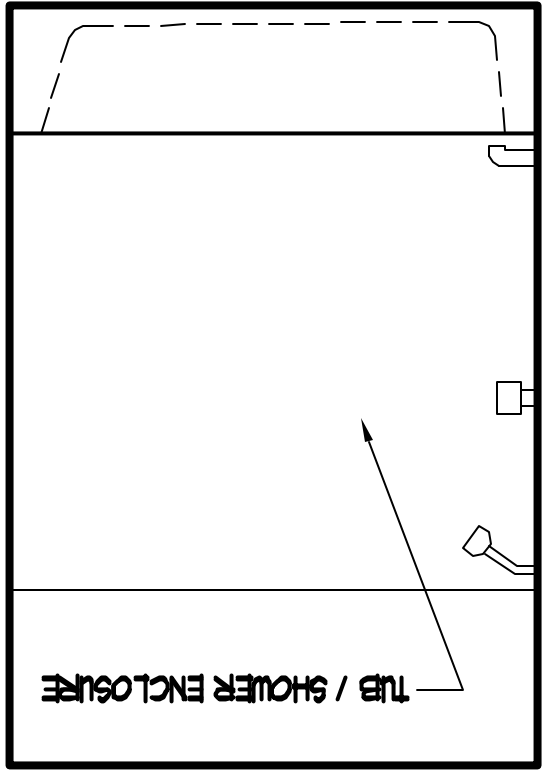


J
SCALE: 1/2" = 1'-0"

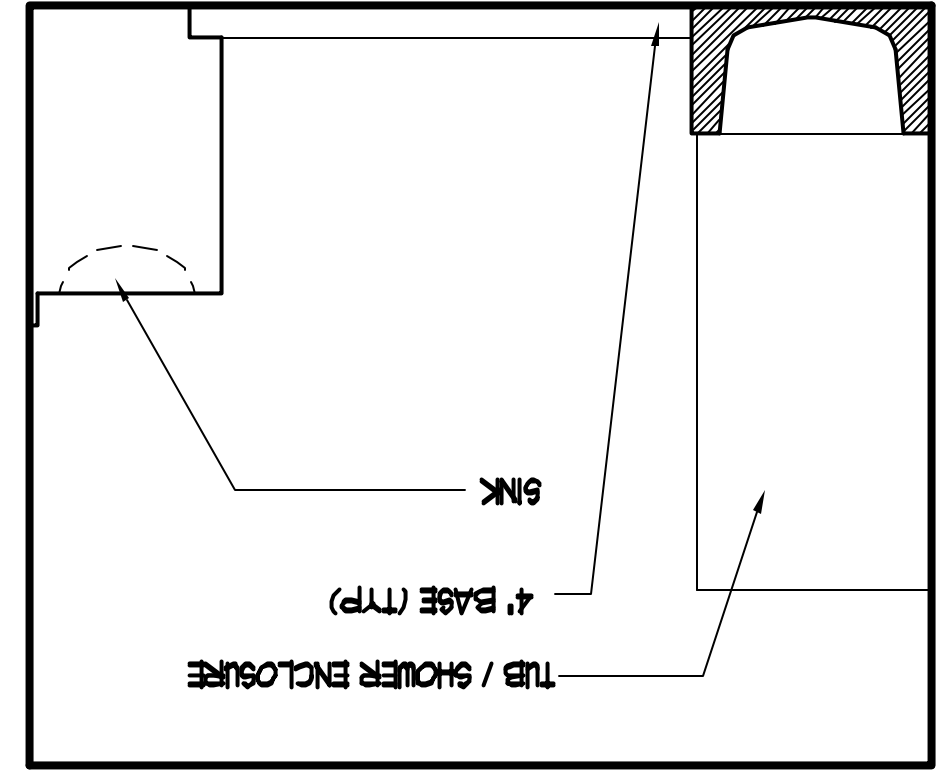


K
SCALE: 1/2" = 1'-0"

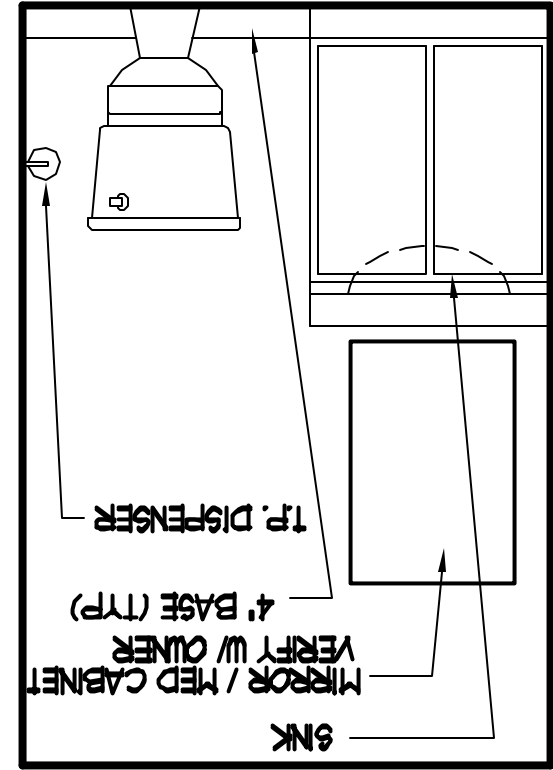


L
SCALE: 1/2" = 1'-0"

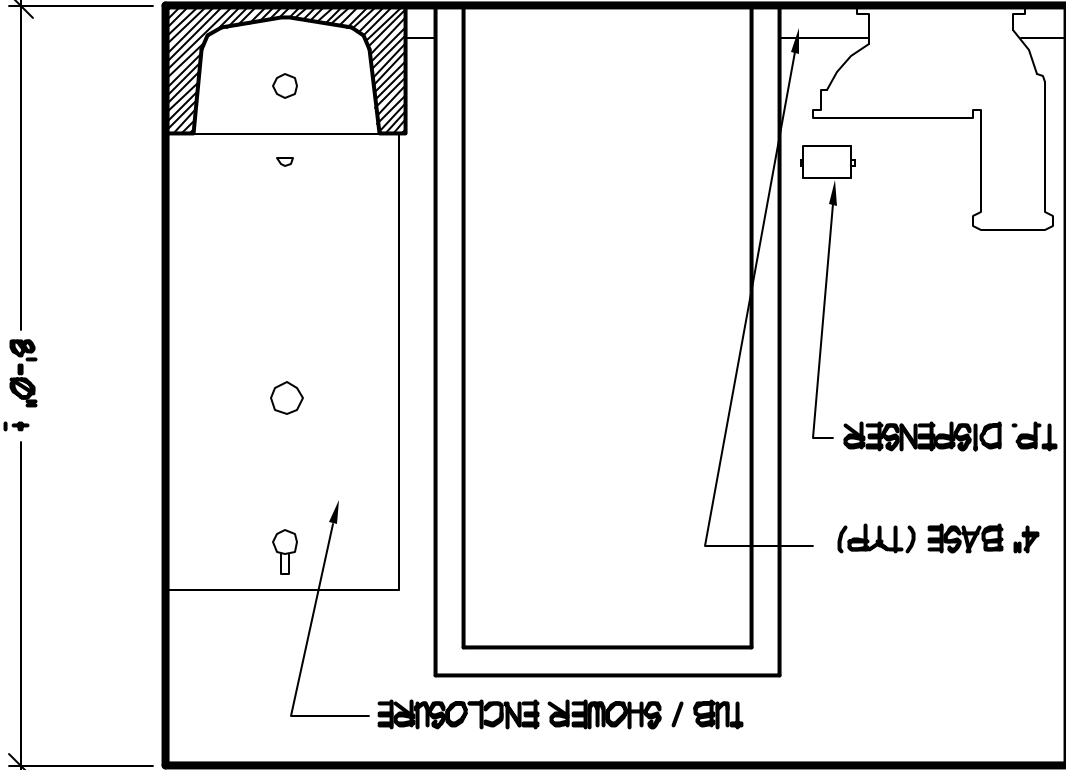


M
SCALE: 1/2" = 1'-0"

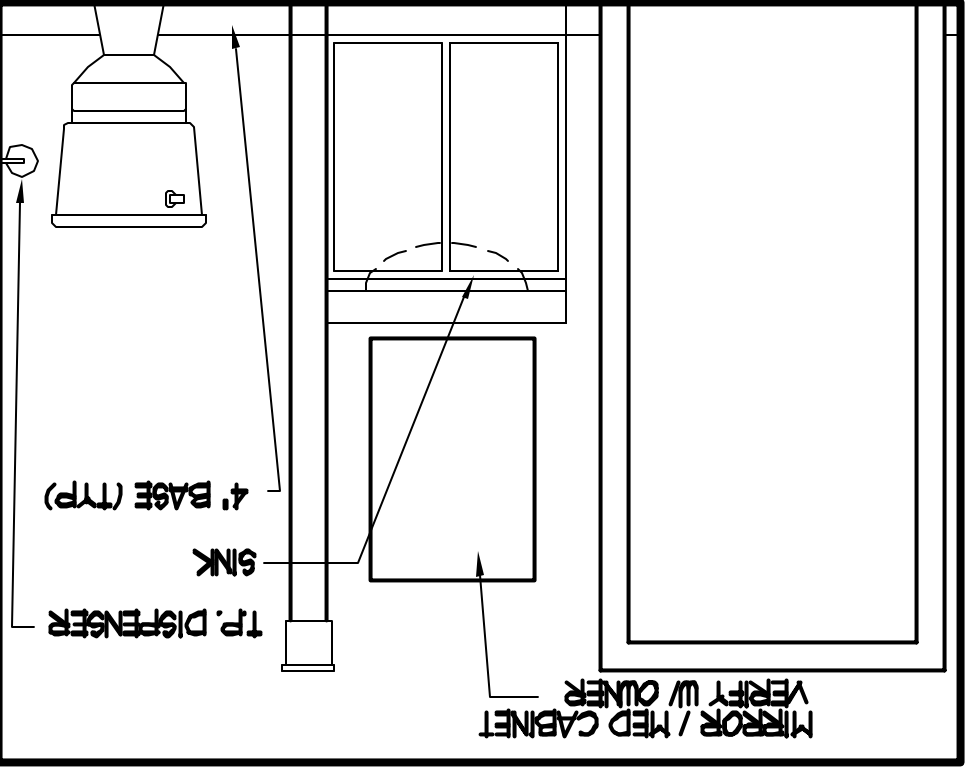


N
SCALE: 1/2" = 1'-0"

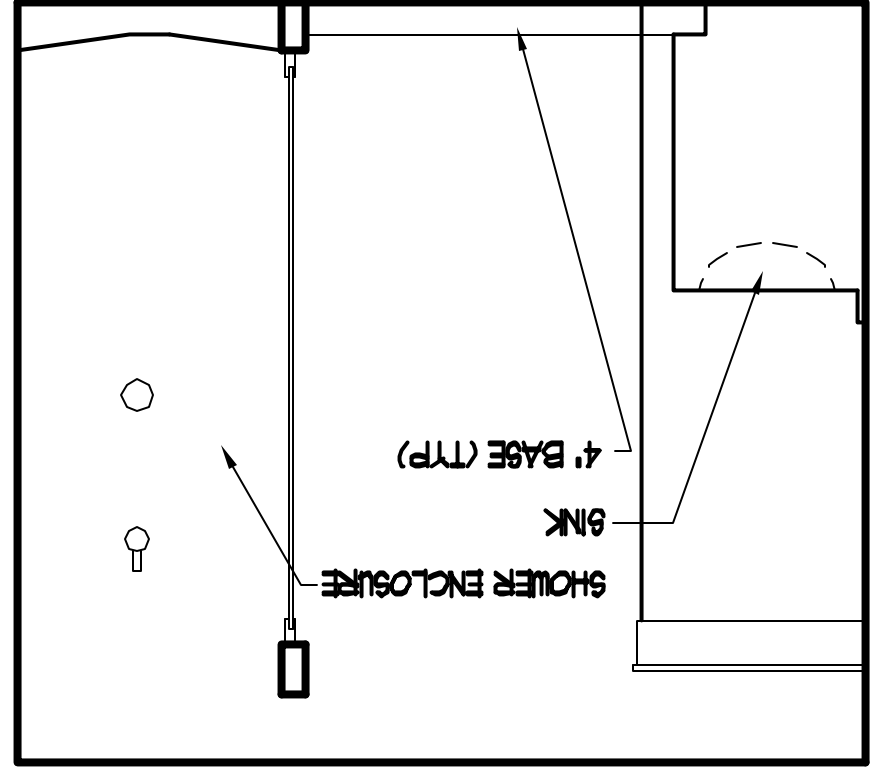


O
SCALE: 1/2" = 1'-0"

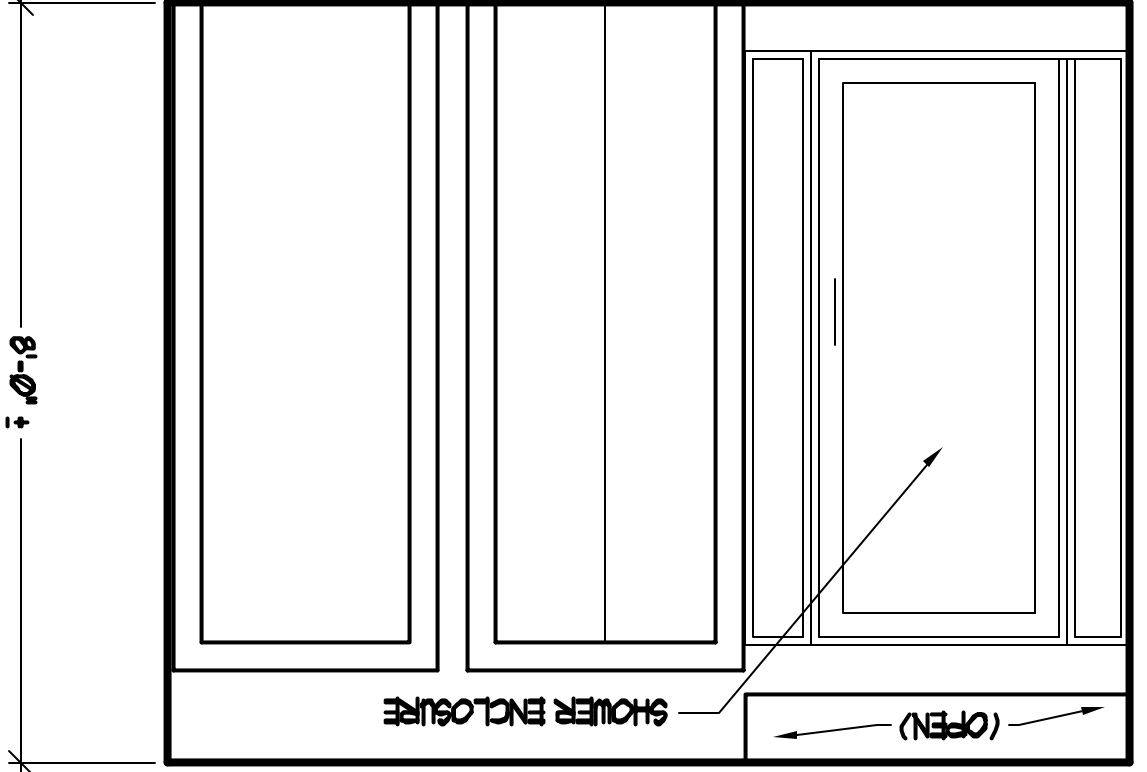


1 ENLARGED BATH PLAN
SCALE: 1/2" = 1'-0"

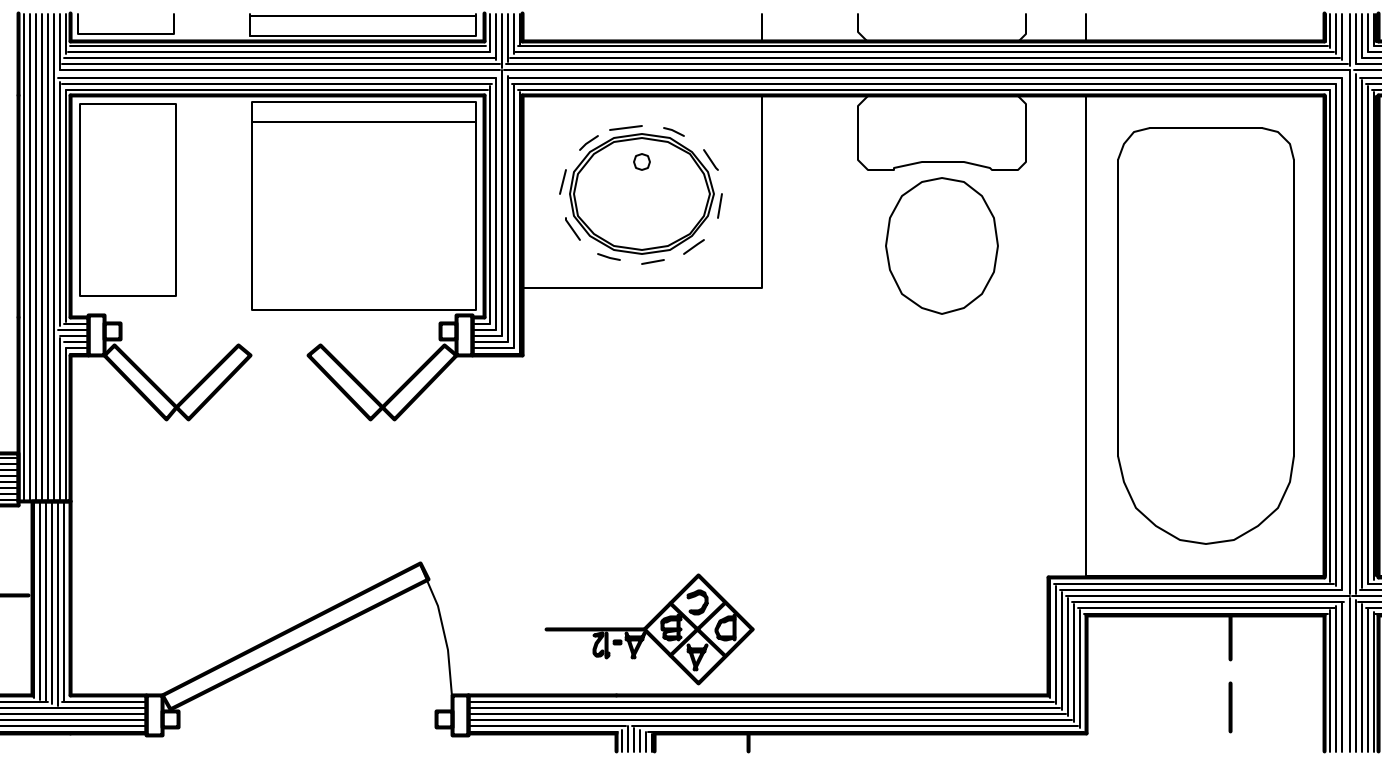

2 ENLARGED BATH PLAN
SCALE: 1/2" = 1'-0"

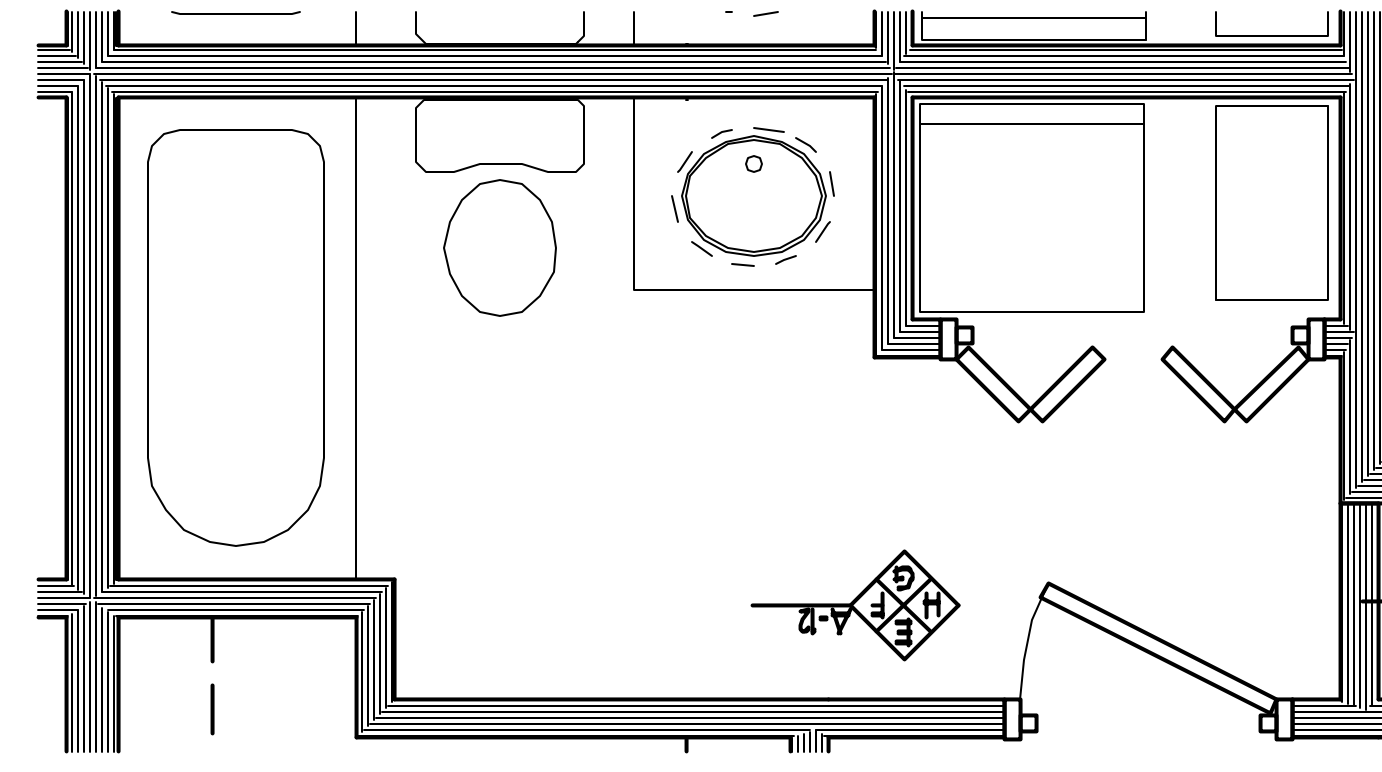

3 ENLARGED BATH PLAN
SCALE: 1/2" = 1'-0"

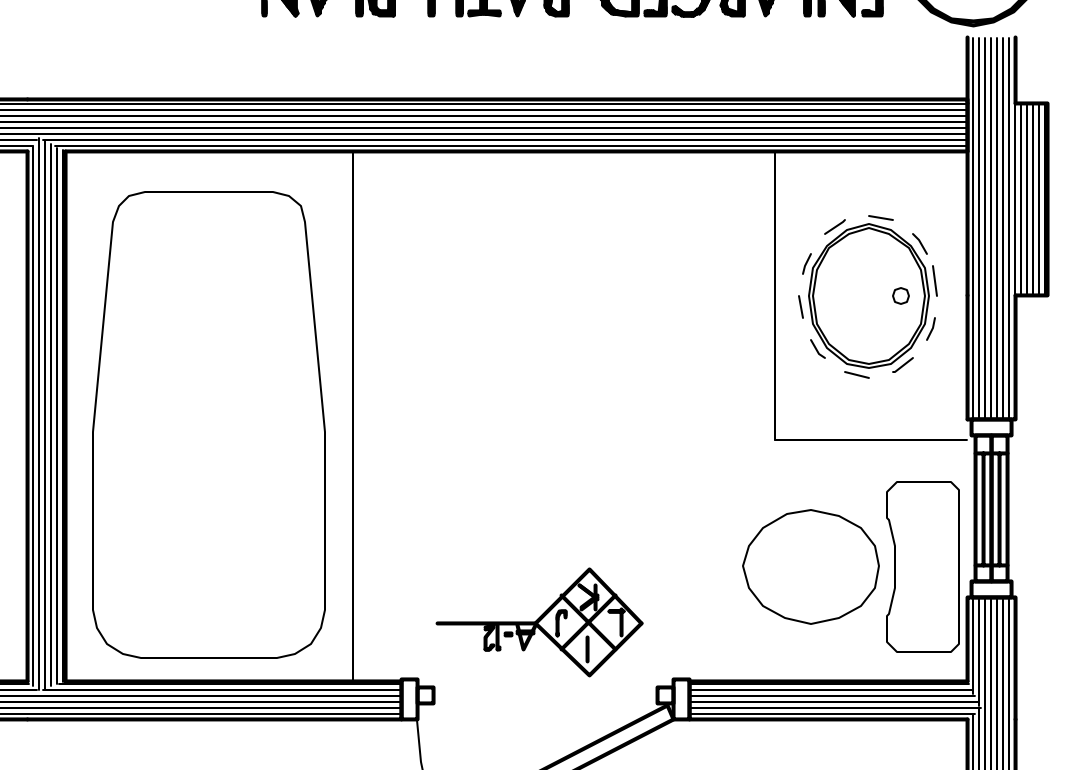

4 ENLARGED BATH PLAN
SCALE: 1/2" = 1'-0"

