


A-4
THIRD FLOOR PLAN

ISSUE DATE	PRELIM	-
DP	-	-
BID	091703	-
C.D.#	010504	-
REVISION 1	082504	-
PRINT	061804	-
DRAWN BY	MAC	-
CHECK BY	ACH	-

JOB: 03126

GUILFORD COURT
157 York Street
Portland, ME

PORT & GILY ARCHITECTURE
65 NEWBURY STREET
PORTLAND, ME 04101
207.761.9000
fax: 207.761.2010
info@portcilyyarch.com

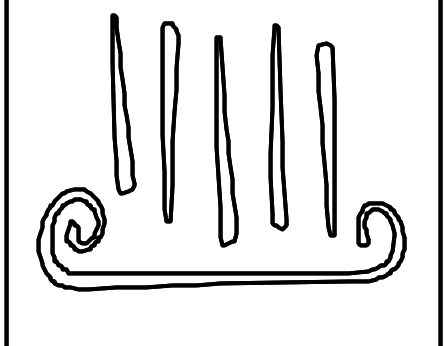

© COPYRIGHT
Reuse or reproduction
of the contents of this
document is not per-
mitted without written
permission of Port &
Gily Architecture PA



THIRD FLOOR PLAN
SCALE: 1/4" = 1'-0"
1

NOTE:
3/8" PLYWOOD DECKTOPPING SHALL BE INSTALLED ON ONE SIDE OF THE ROOF RAISE DIRECTLY ABOVE THE SEPARATION WALL BETWEEN THE TWO FLOOR UNITS (INSTALL IN ACCORDANCE WITH BOCA SECTION 711.2) INSTALL UP BLOCKING AND CALLING AS REQUIRED (SEE ALSO BUILDING SECTIONS SHT. A-9, A-10)

NOTE:
FOR ENLARGED KITCHEN & BATH PLANS, SEE SHT. A-2 & A-13.

