


PRELIMINARY



MARK  
MUELLER  
ARCHITECTS

# LOWER LEVEL PLAN

1/16" = 1'-0"

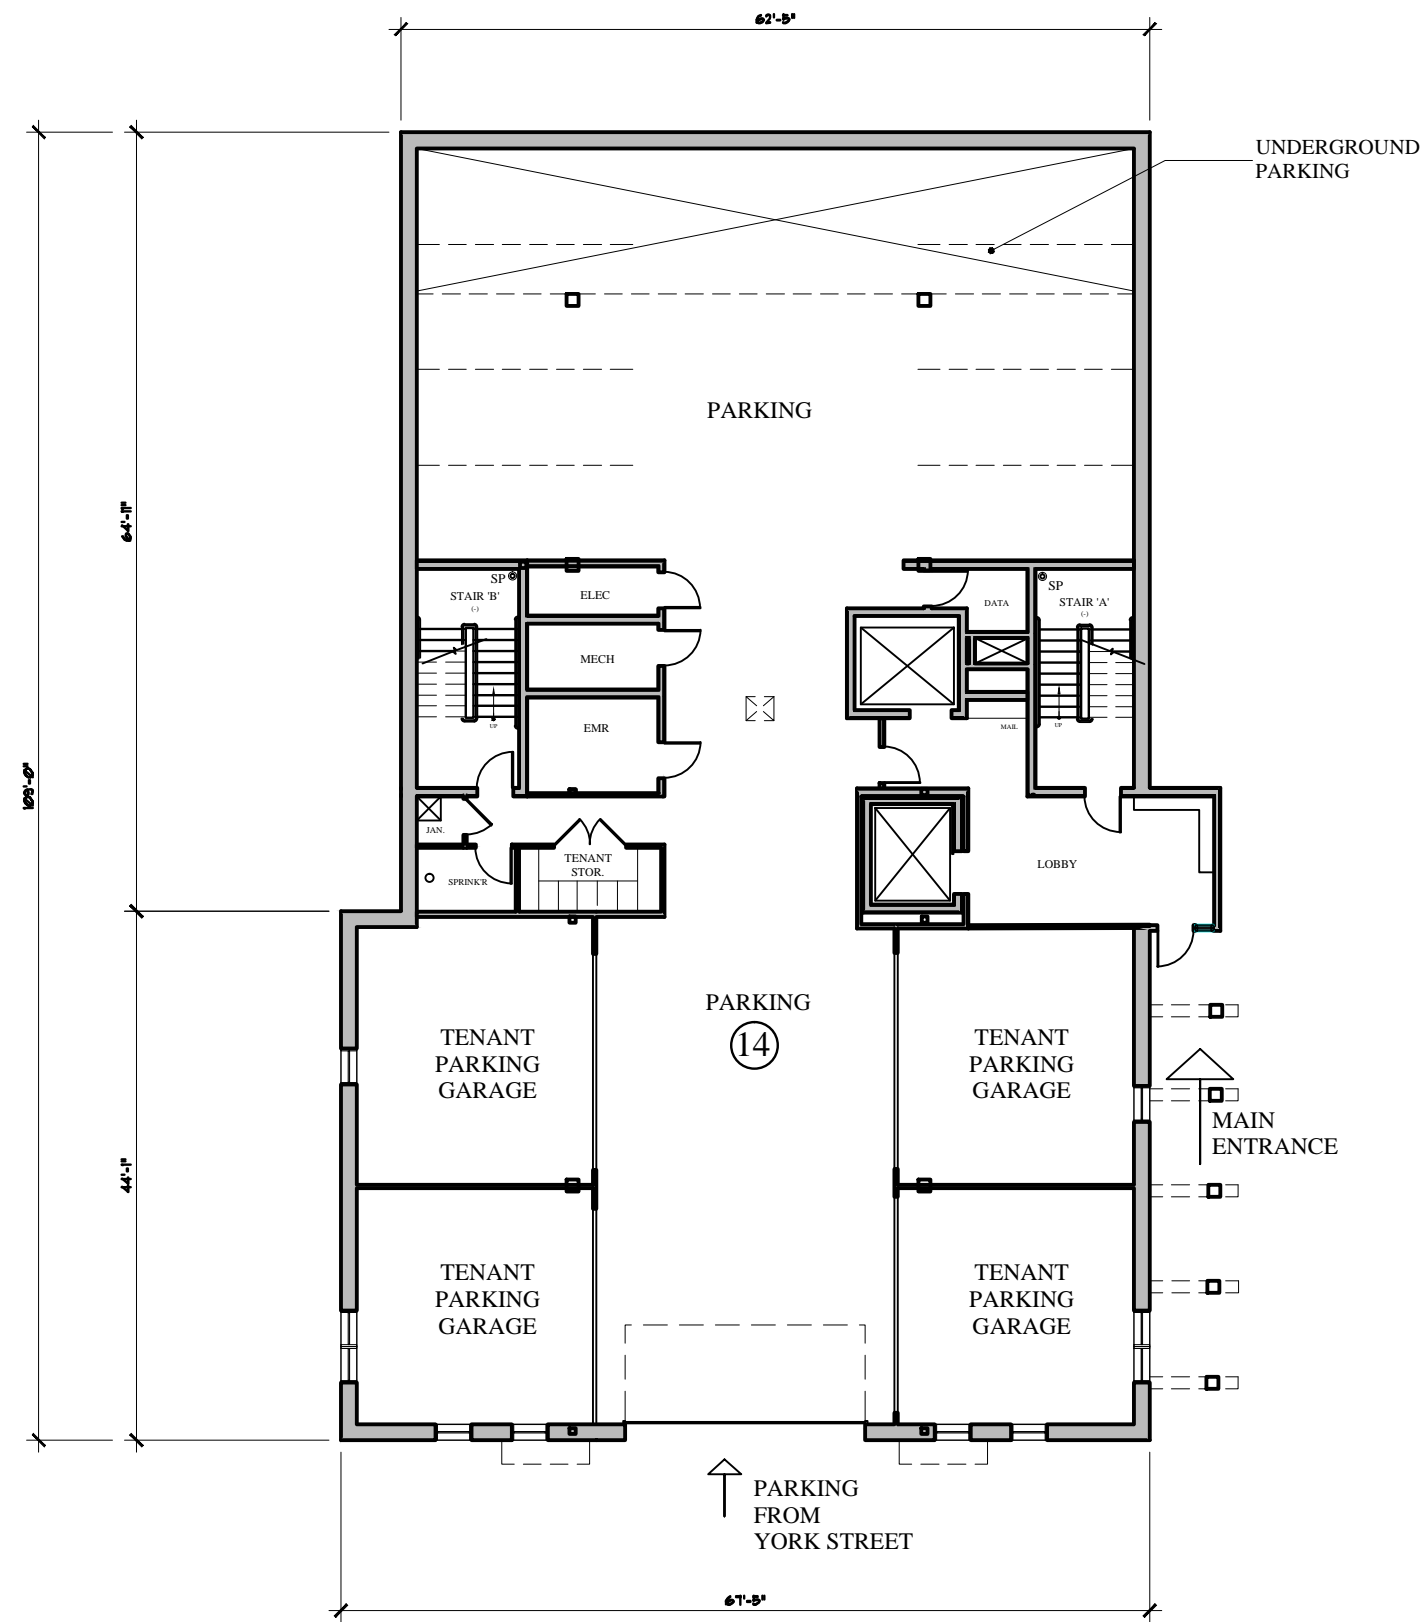

YORK STREET  
161

A-1.0

November 8,  
2016